




notes

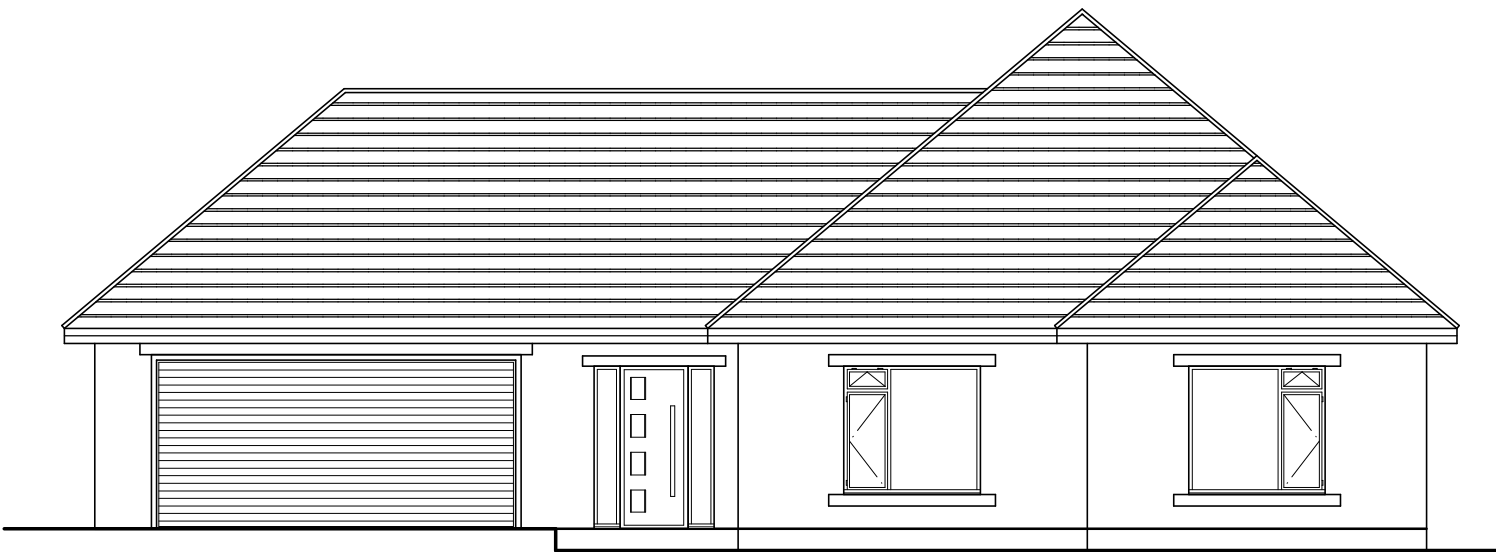


Front Elevation

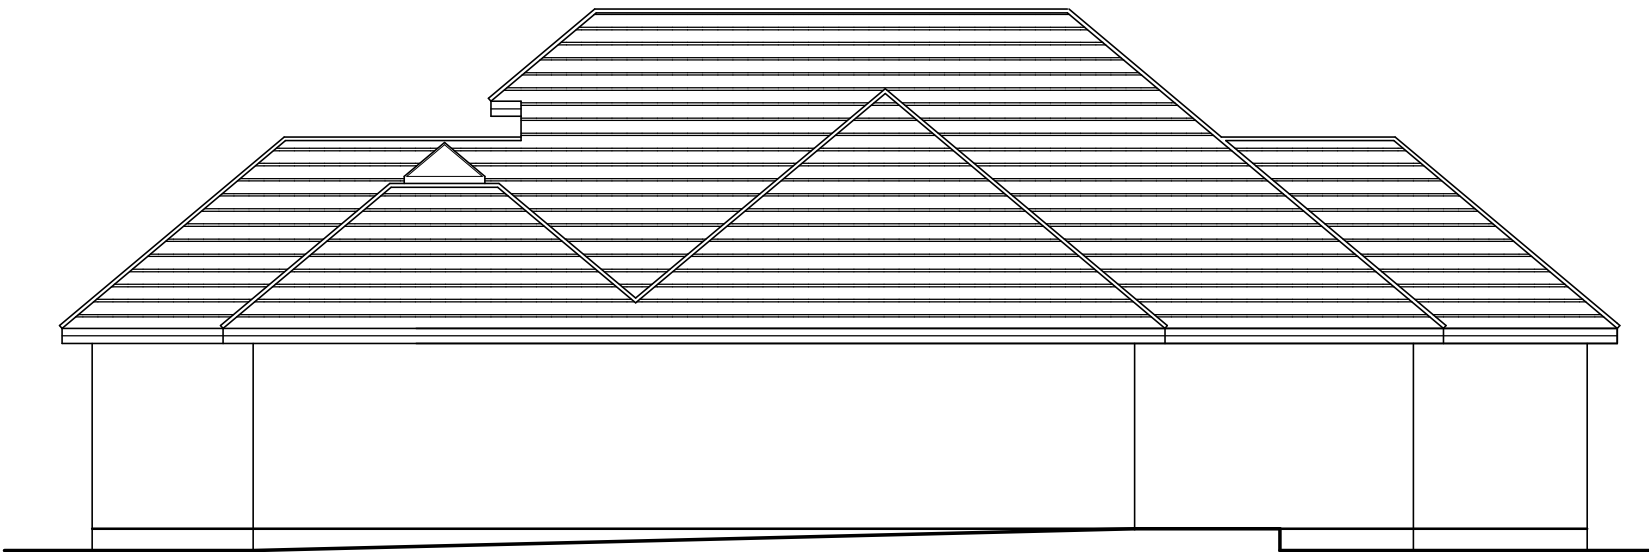

Side Elevation

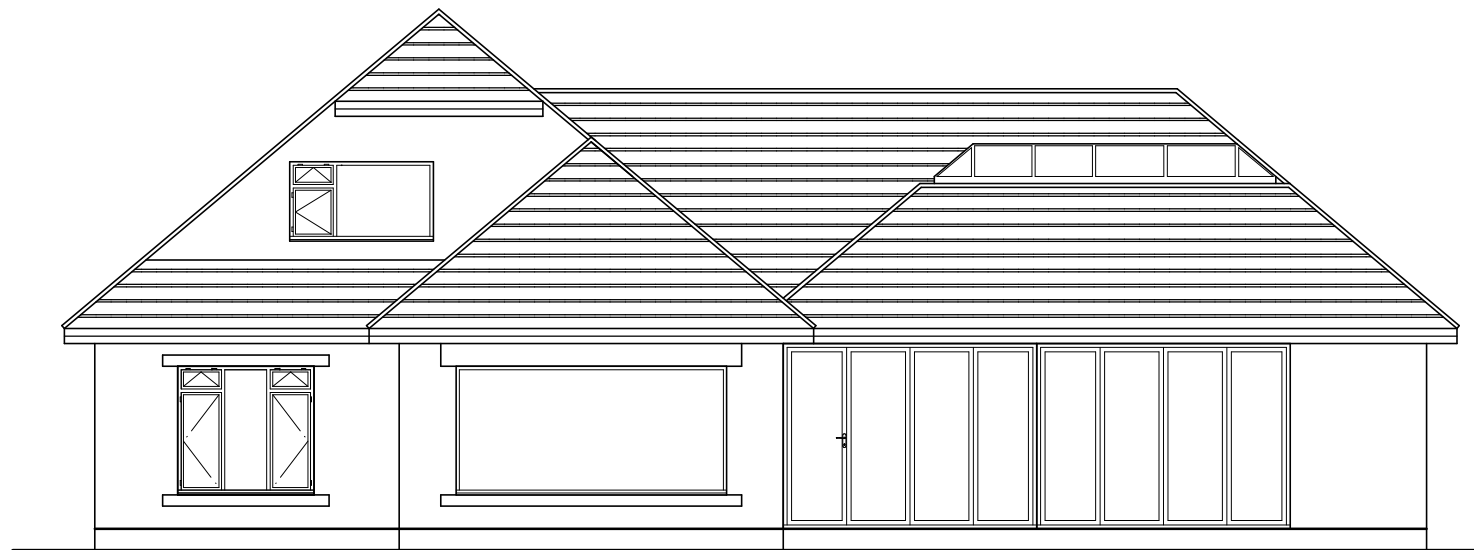

Rear Elevation

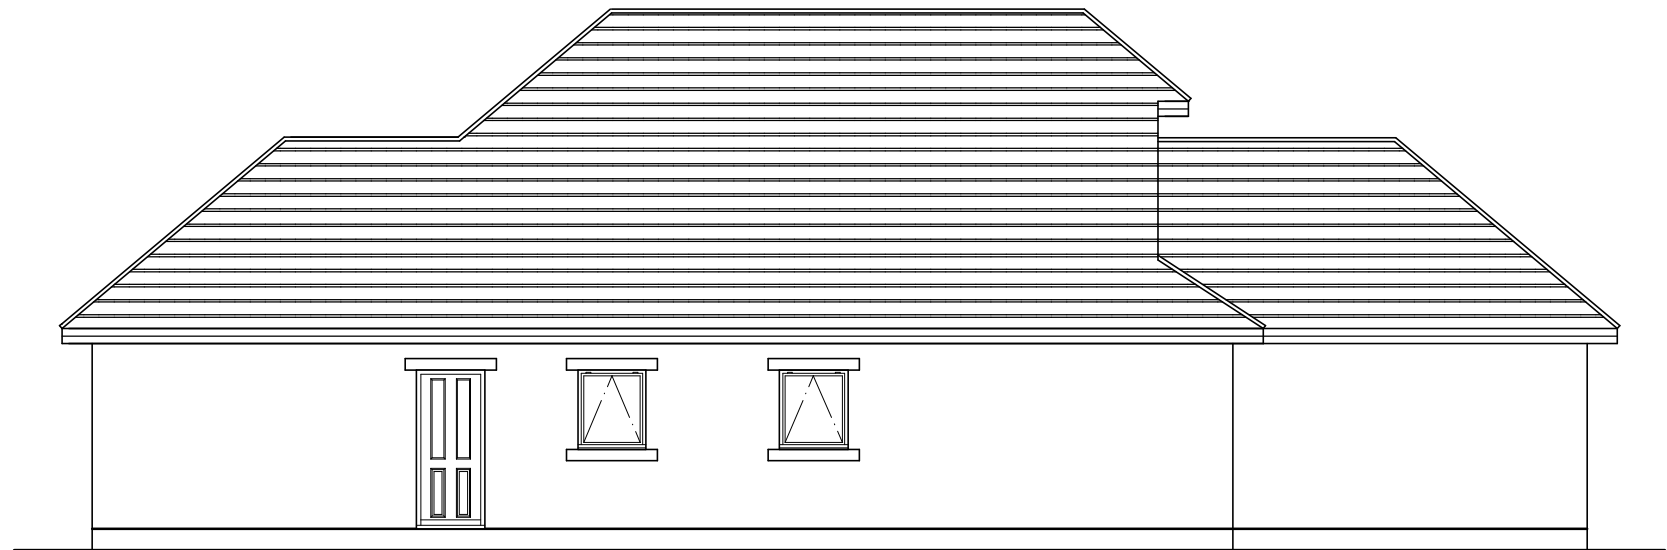

Side Elevation

revision	
scale	1:100
drawn	JOS
date	March 2021
client	Mr R Handa

job
410 & 412 Birkby Road, Huddersfield,
West Yorkshire, HD2 2DN

drawing
Survey (Existing Dwelling B):
410 Birkby Road: Elevations

no.
21 21 03

STONELEIGH ARCHITECTURAL
SERVICES LTD.

SUITE F, MAPLE HOUSE,
KINGSWOOD BUSINESS PARK,
HOLYHEAD ROAD
ALBRIGHTON, WOLVERHAMPTON
WV7 3AU
01902 927265