




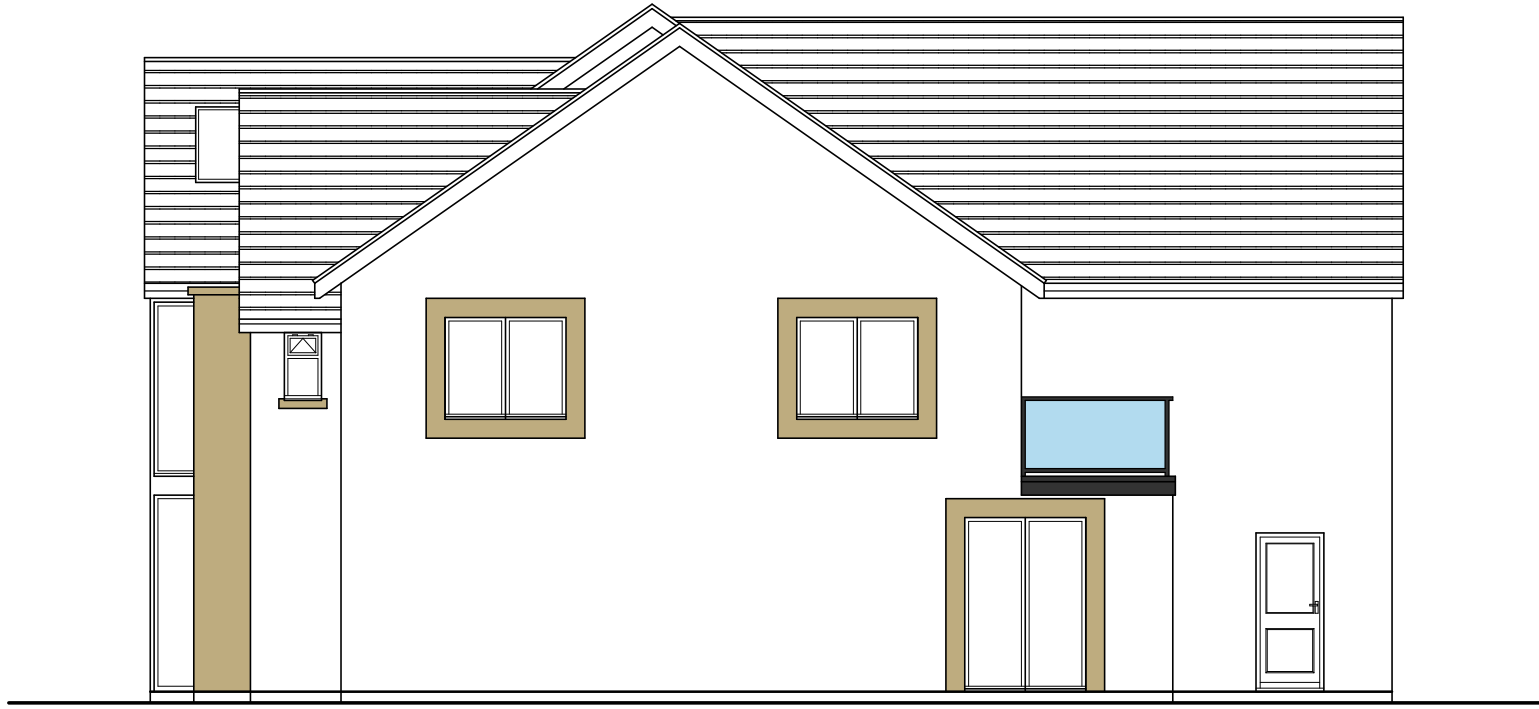

Side Elevation

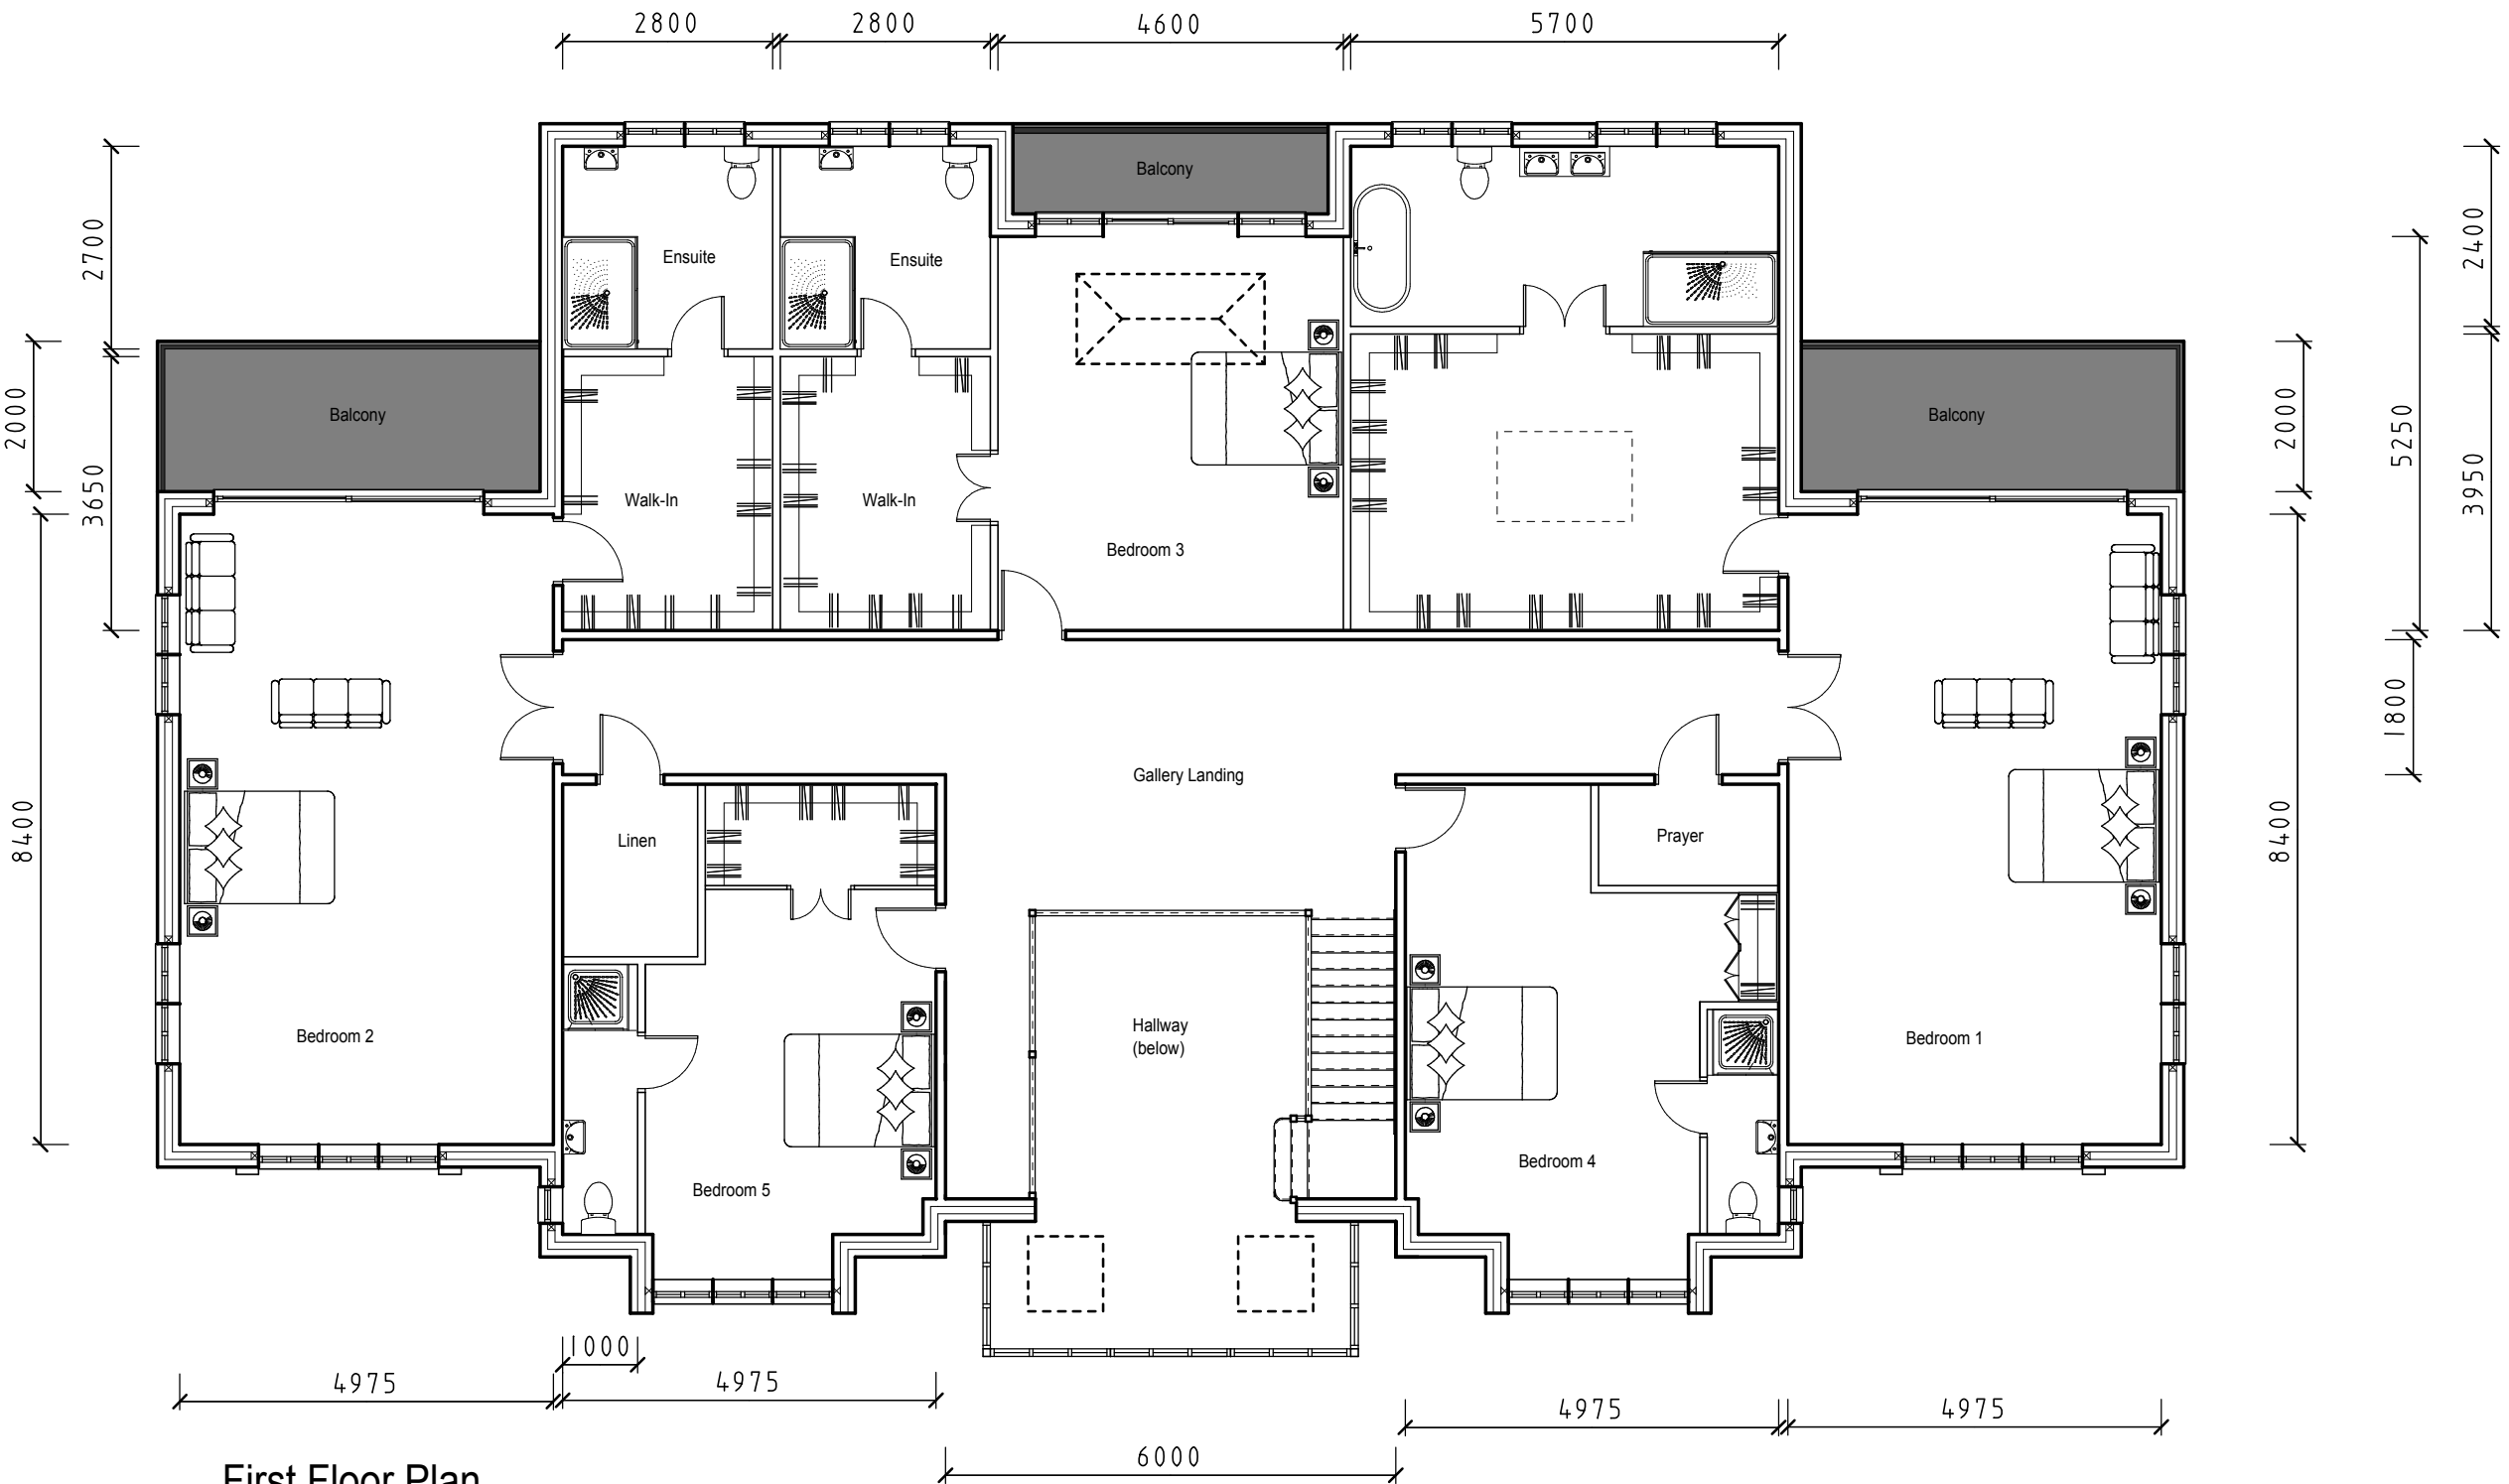

First Floor Plan

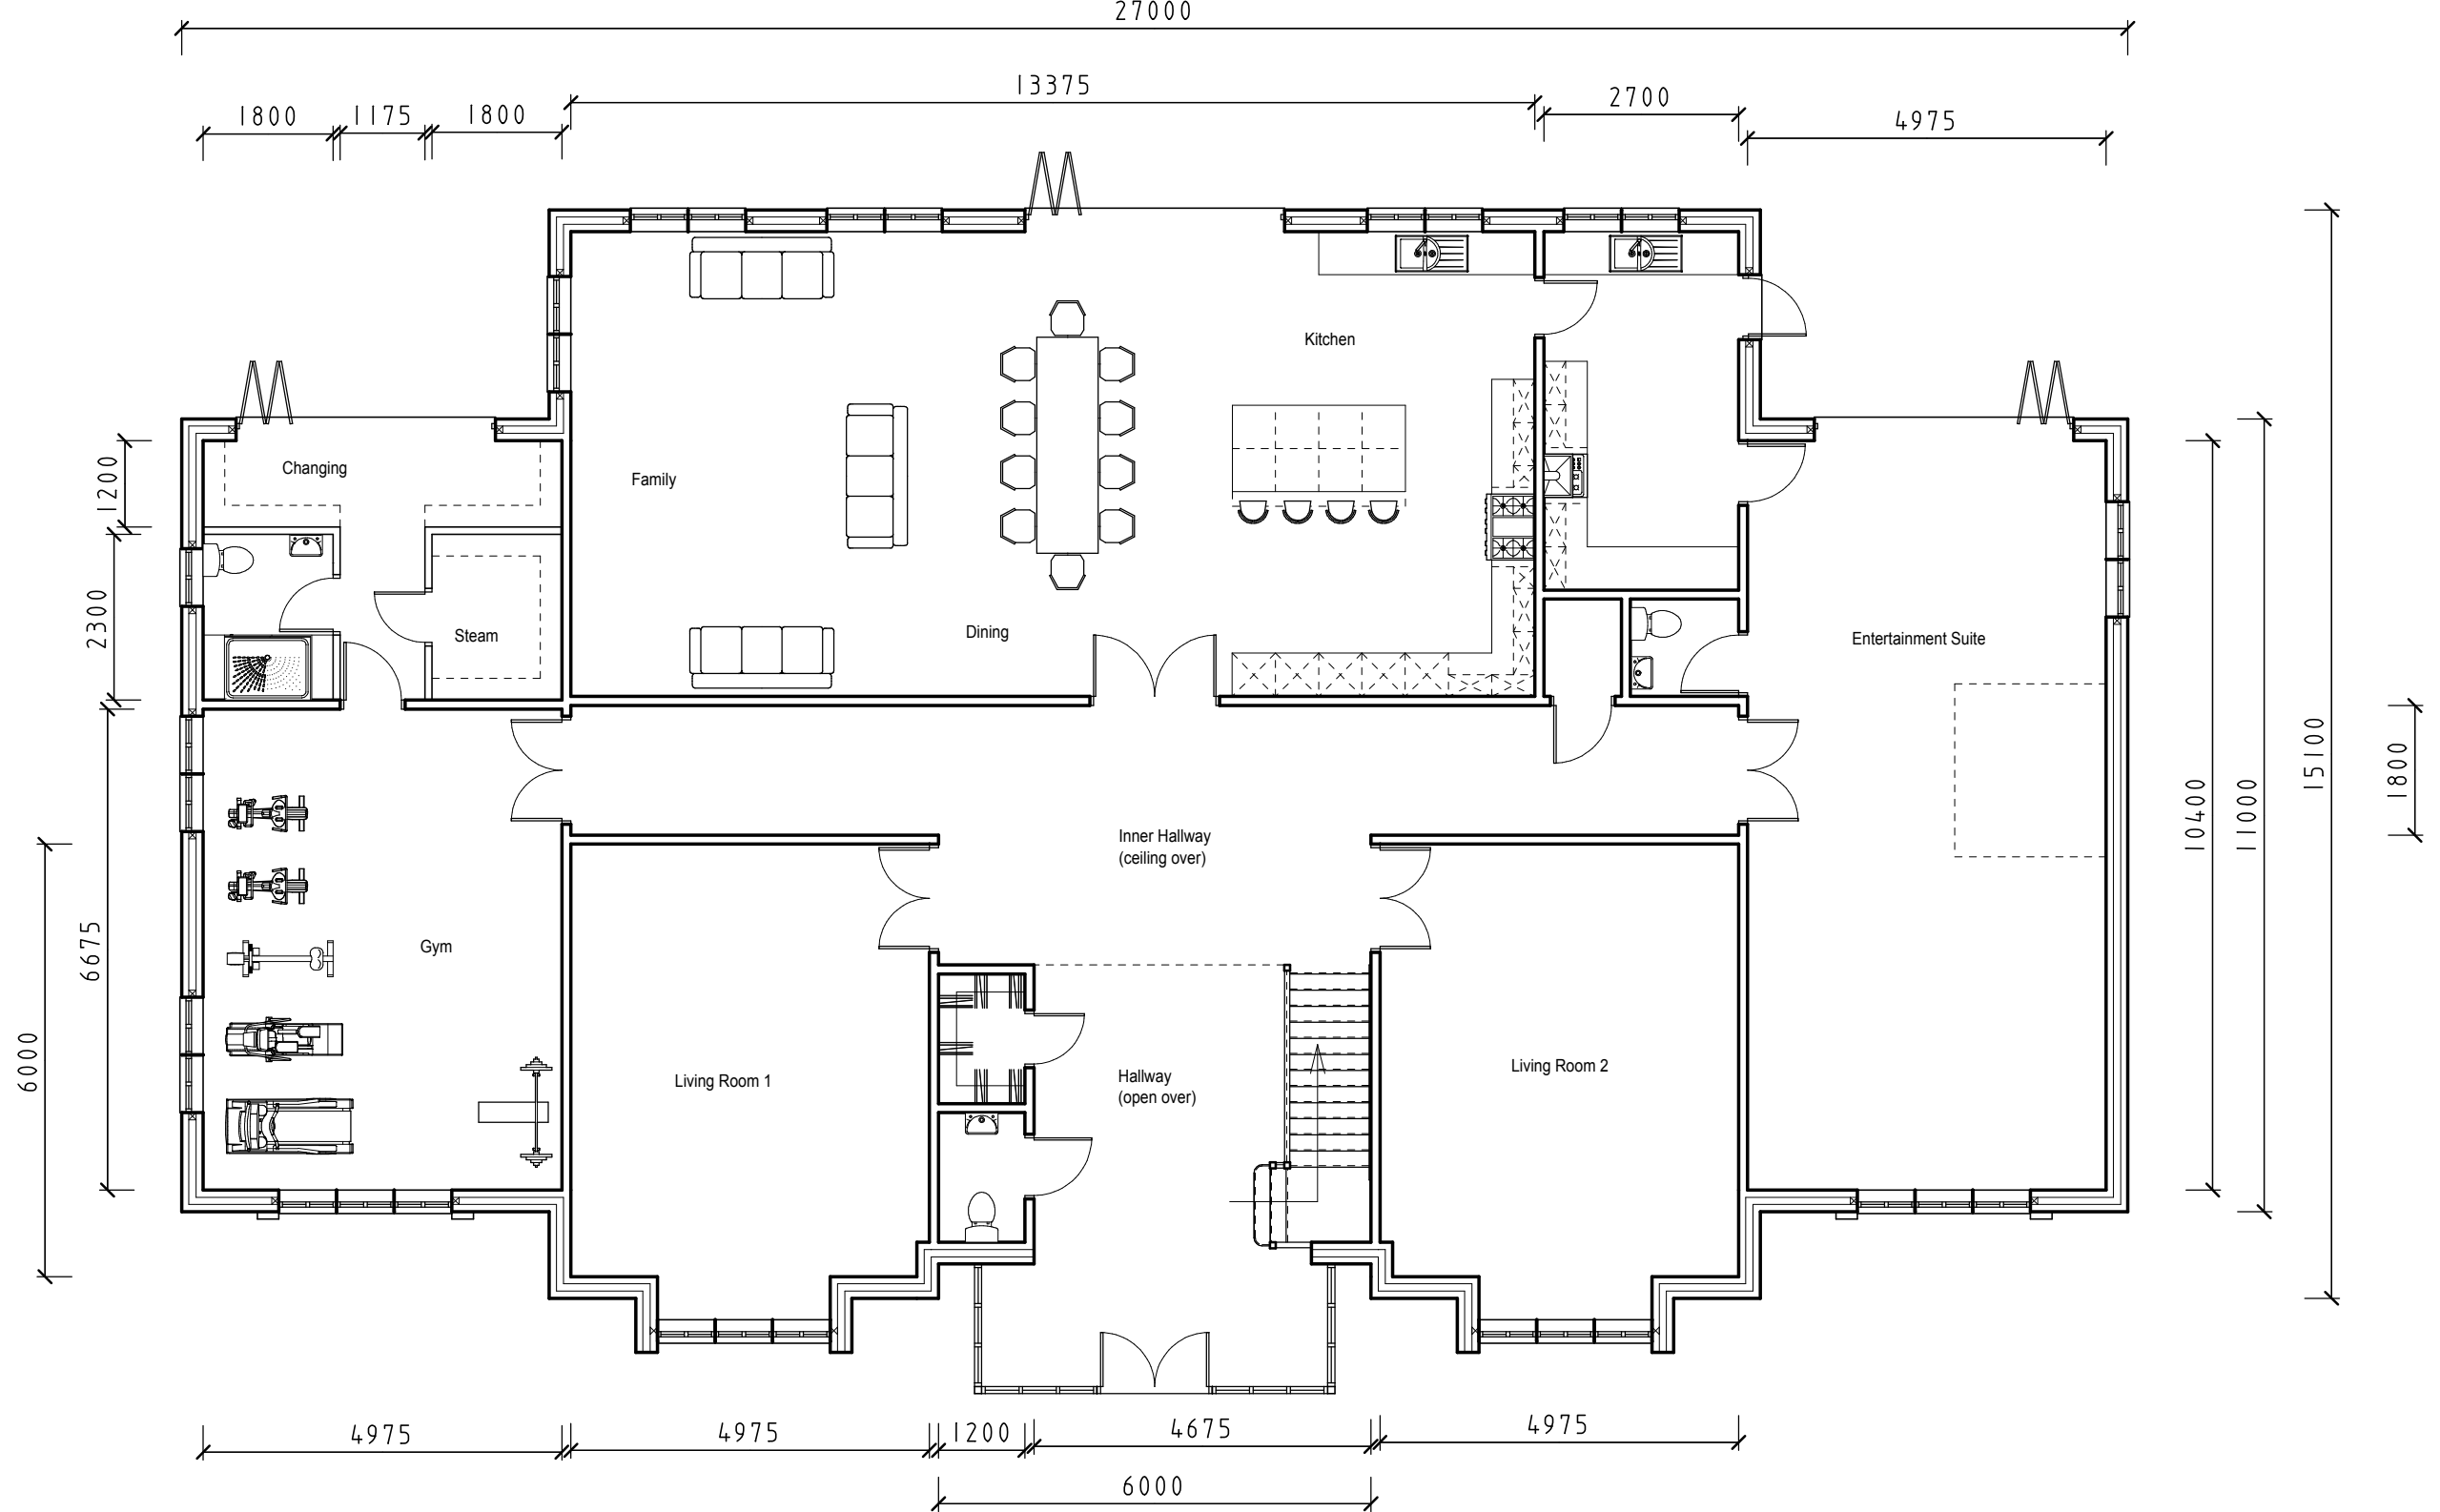

Ground Floor Plan



Side Elevation



revision	
scale	1:50, 1:100
drawn	JOS
date	March 2021
client	Mr R Handa
job	410 & 412 Birkby Road, Huddersfield, West Yorkshire, HD2 2DN
drawing	Proposals : 412 Birkby Road (Replacement Dwelling A)
no.	21 21 10A
STONELEIGH ARCHITECTURAL SERVICES LTD.	
SUITE F, MAPLE HOUSE, KINGSWOOD BUSINESS PARK, HOLYHEAD ROAD, ALBRIGHTON, WOLVERHAMPTON WV7 3AU 01902 927265	