



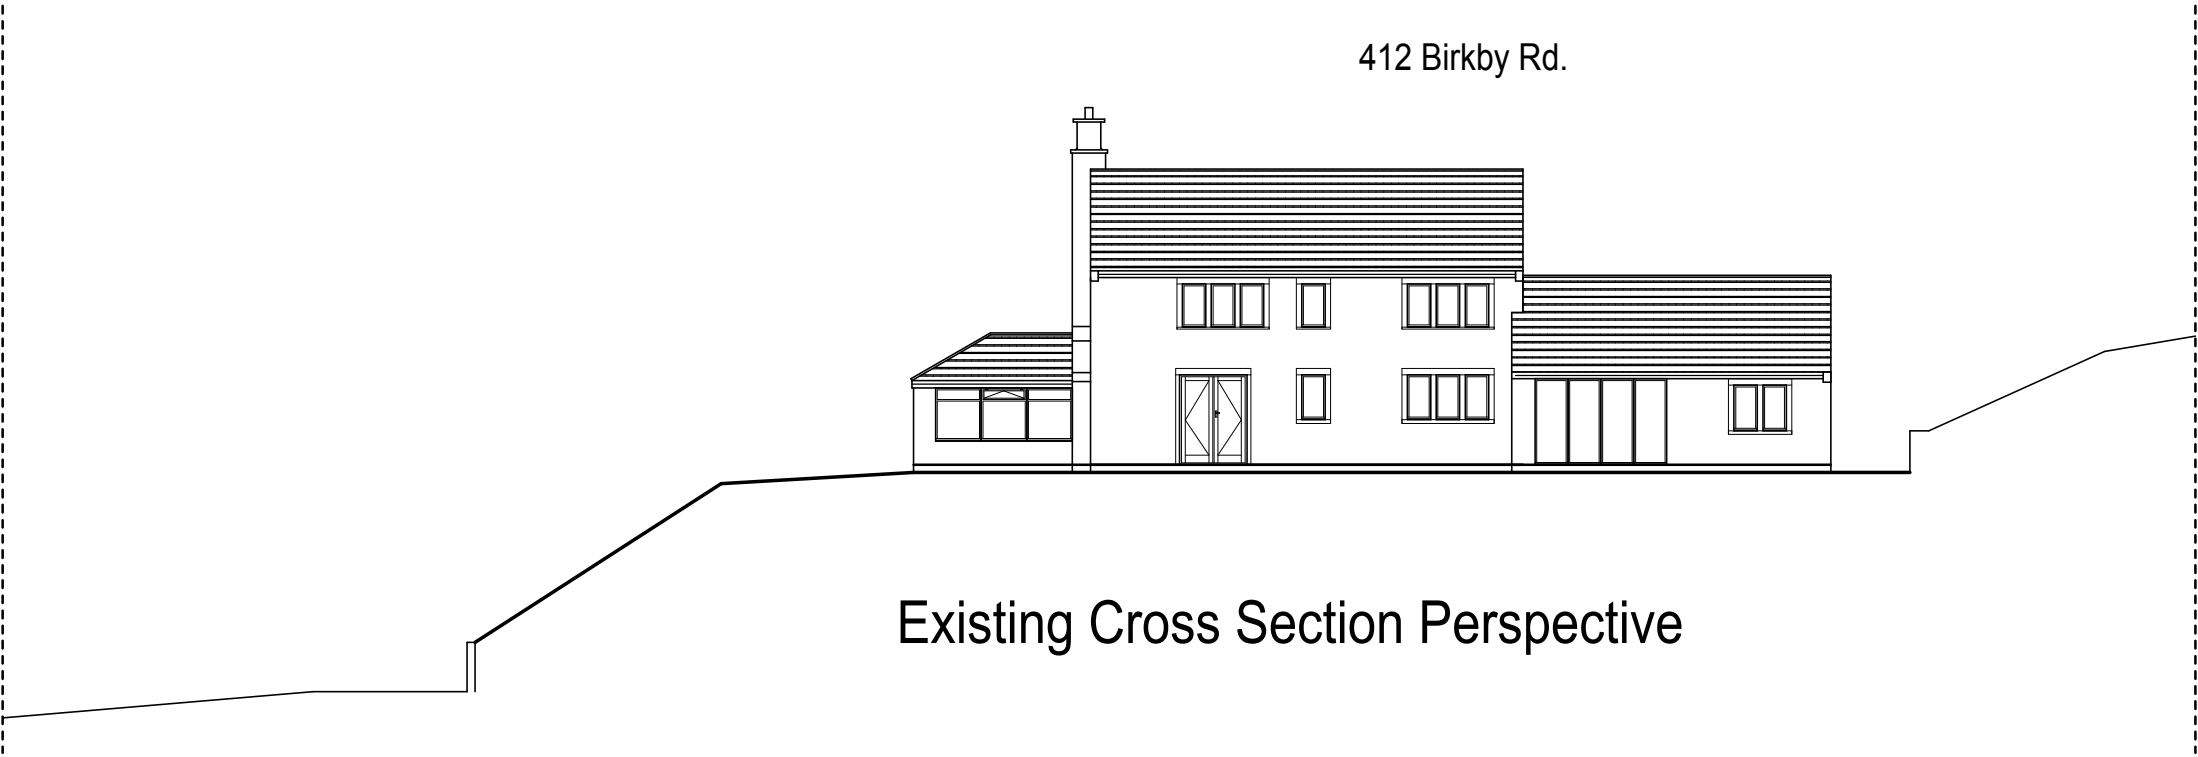

Existing Cross Section Perspective

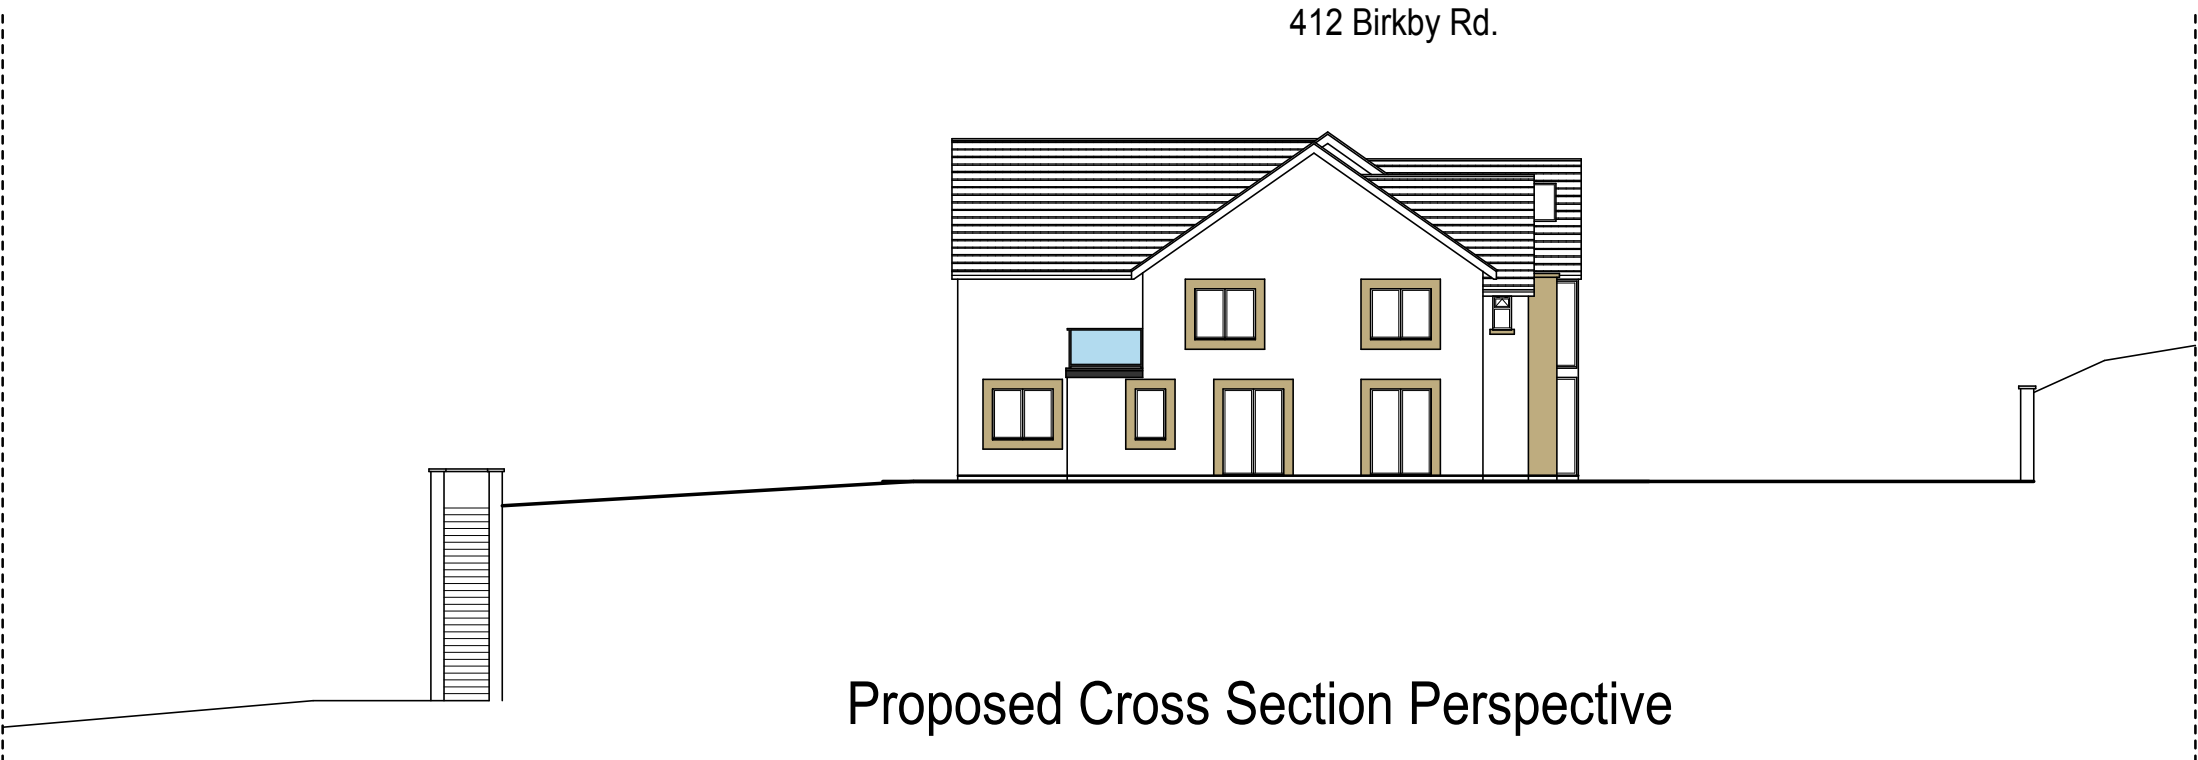

Proposed Cross Section Perspective

revision:	scale: 1:200	client: Mr R Handa	drawing: Cross Section Perspective B	STONELEIGH ARCHITECTURAL SERVICES LTD. SUITE F, MAPLE HOUSE, KINGSWOOD BUSINESS PARK, HOLYHEAD ROAD, ALBRIGHTON, WOLVERHAMPTON WV7 3AU 01902 927265	notes	Figured dimensions only to be taken from this drawing if in doubt ASK. All contractors must visit the site and be responsible for taking and checking dimensions relative to this work. The designer reserves all copyright of this drawing and design and it must not be copied or reproduced without his or her formal written consent. © Stoneleigh Architectural Services 2019 North point
drawn: JOS	date: April 2021	job: 410 & 412 Birkby Road, Huddersfield, West Yorkshire, HD2 2DN	no. 21 21 15			