


PROPOSED BLOCK PLAN
1:500

(DWELLINGS TO BE DEMOLISHED
SHOWN DASHED GREEN)

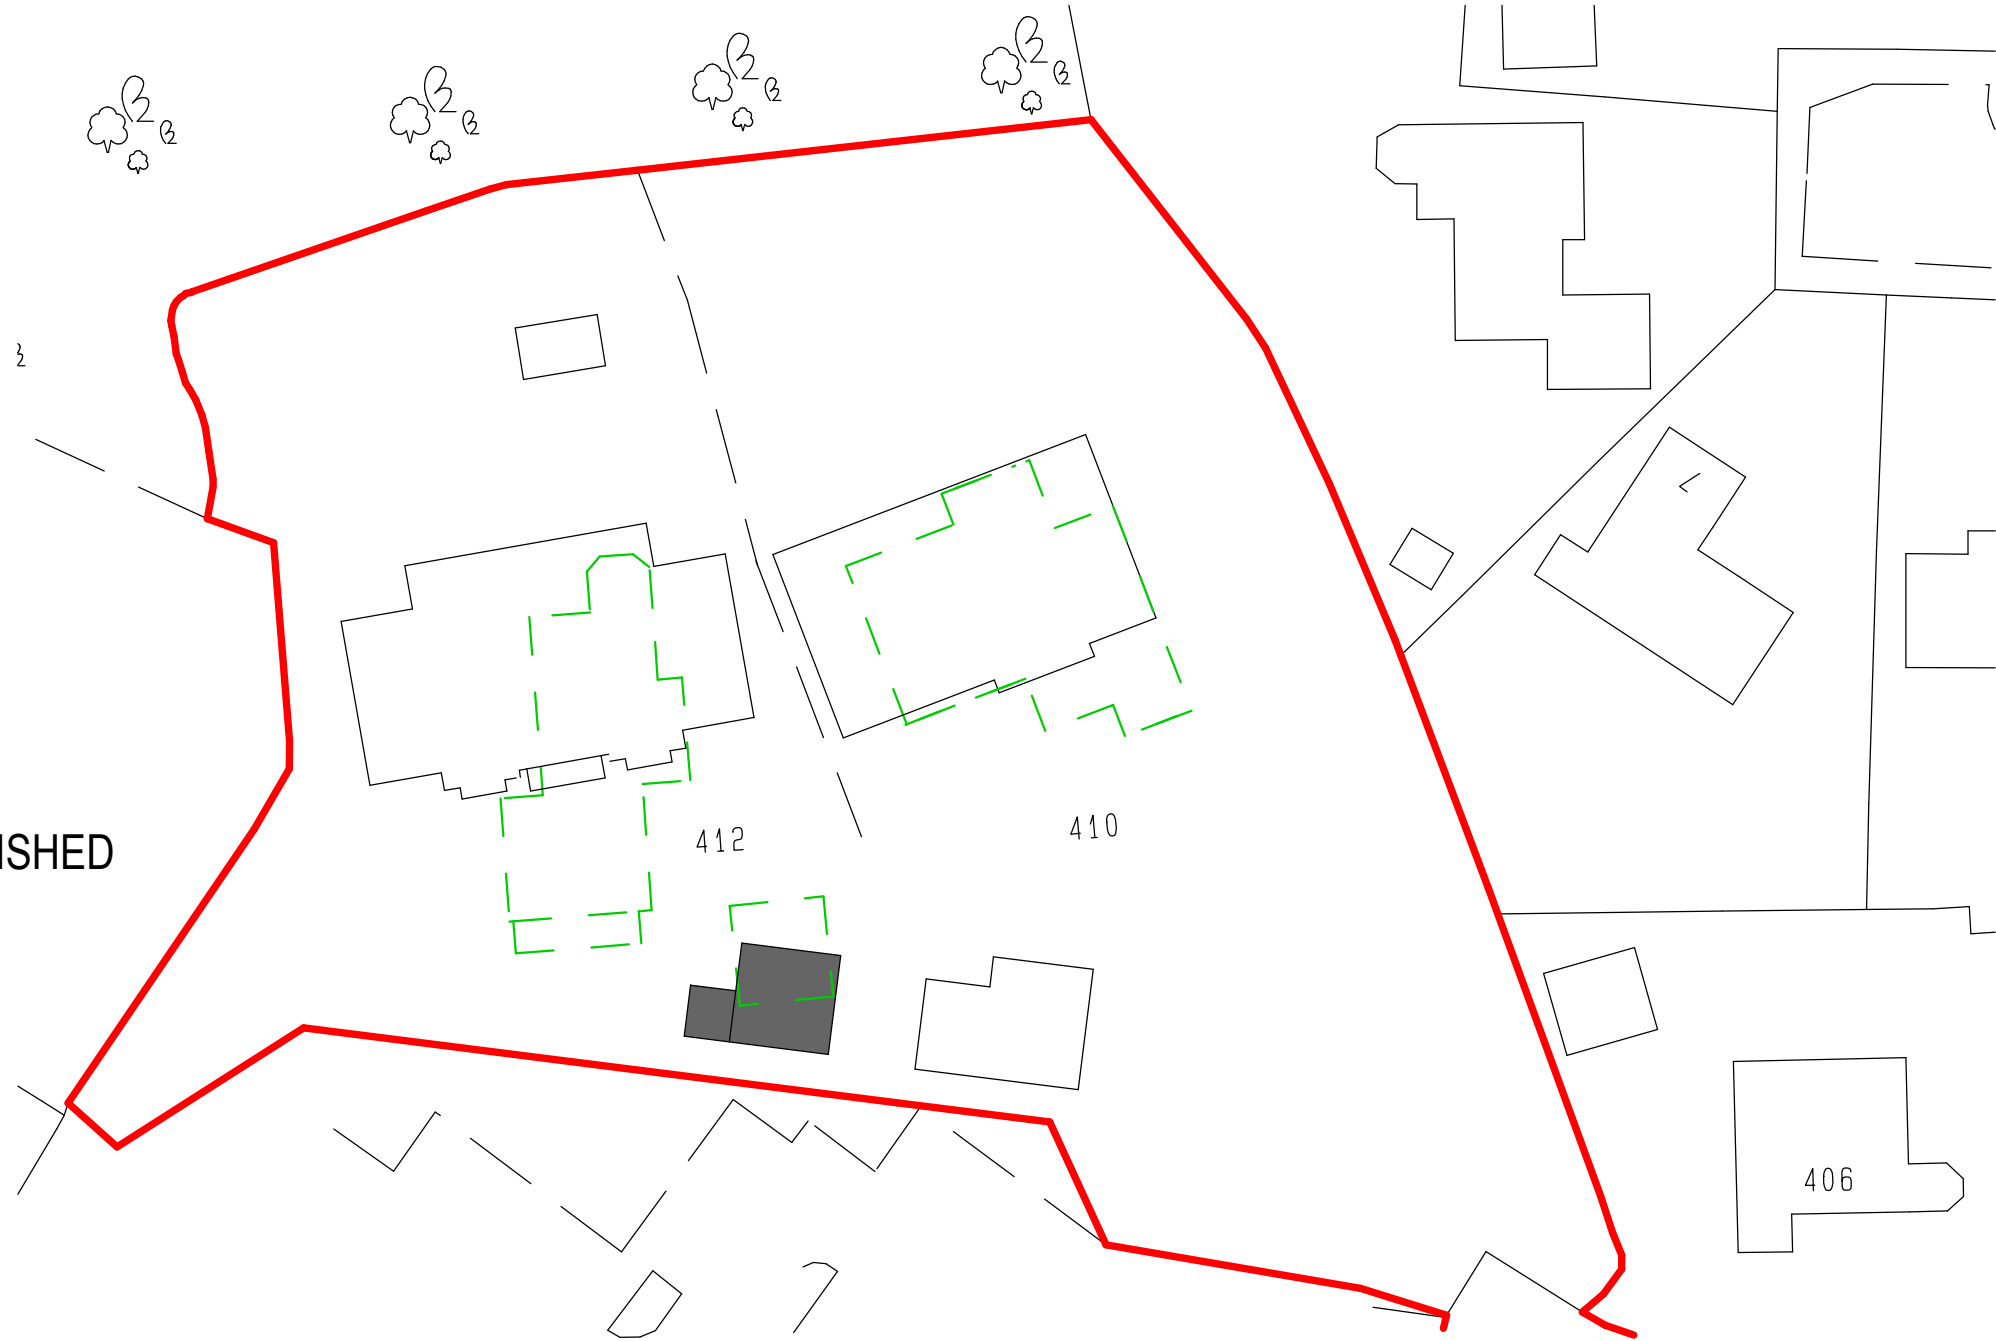

Figured dimensions only to be taken from this drawing. If in doubt ASK.

All contractors must visit the site and be responsible for taking and checking dimensions relative to this work.

The designer reserves all copyright of this drawing and design and it must not be copied or reproduced without his or her formal written consent

© Stoneleigh Architectural Services 2019

notes

revision	
scale	1:500
drawn	JOS
date	03/2021
client	Mr R. Handa

job
Proposed Residential Development:
410 - 412 Birkby Road,
Huddersfield, HD2 2DN

drawing
Footprint Comparison Plan

no.
21 21 08A

**STONELEIGH ARCHITECTURAL
SERVICES LTD.**

SUITE F, MAPLE HOUSE,
KINGSWOOD BUSINESS PARK
HOLYHEAD ROAD,
ALBRIGHTON, WOLVERHAMPTON
WV7 3AU
01902 927265