


Figured dimensions only to be taken from this drawing. If in doubt ASK.
All contractors must visit the site and be responsible for taking and checking dimensions relative to this work.
The designer reserves all copyright of this drawing and design and it must not be copied or reproduced without his or her formal written consent

© Stoneleigh Architectural Services 2019
notes

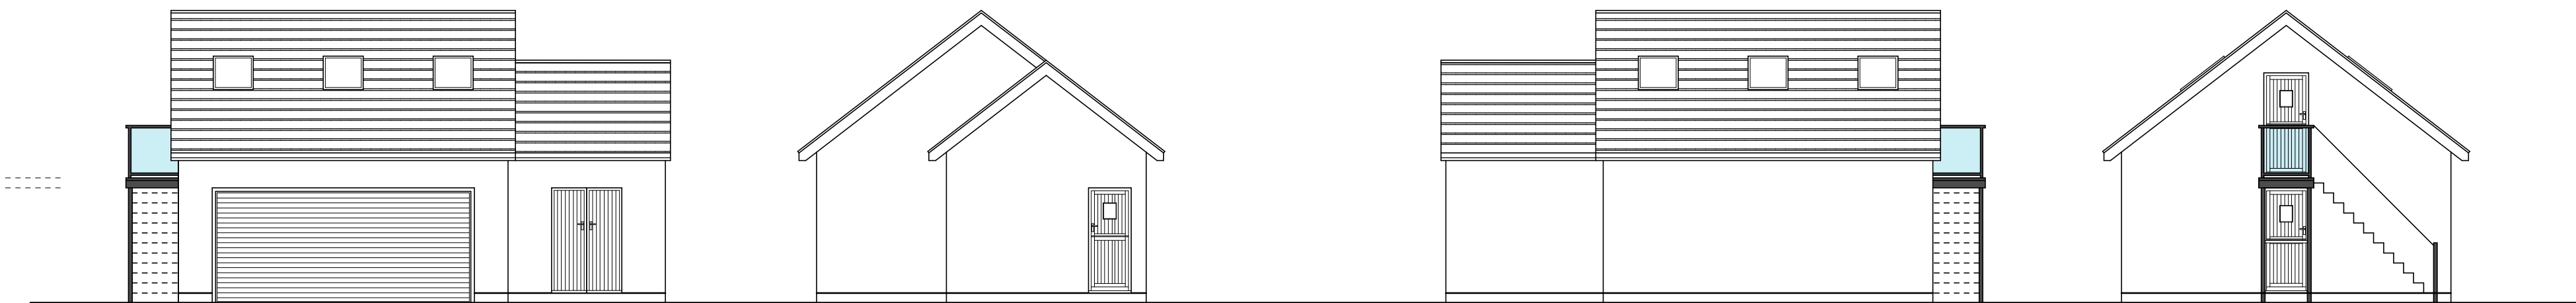


Front Elevation


Side Elevation

Rear Elevation

Side Elevation

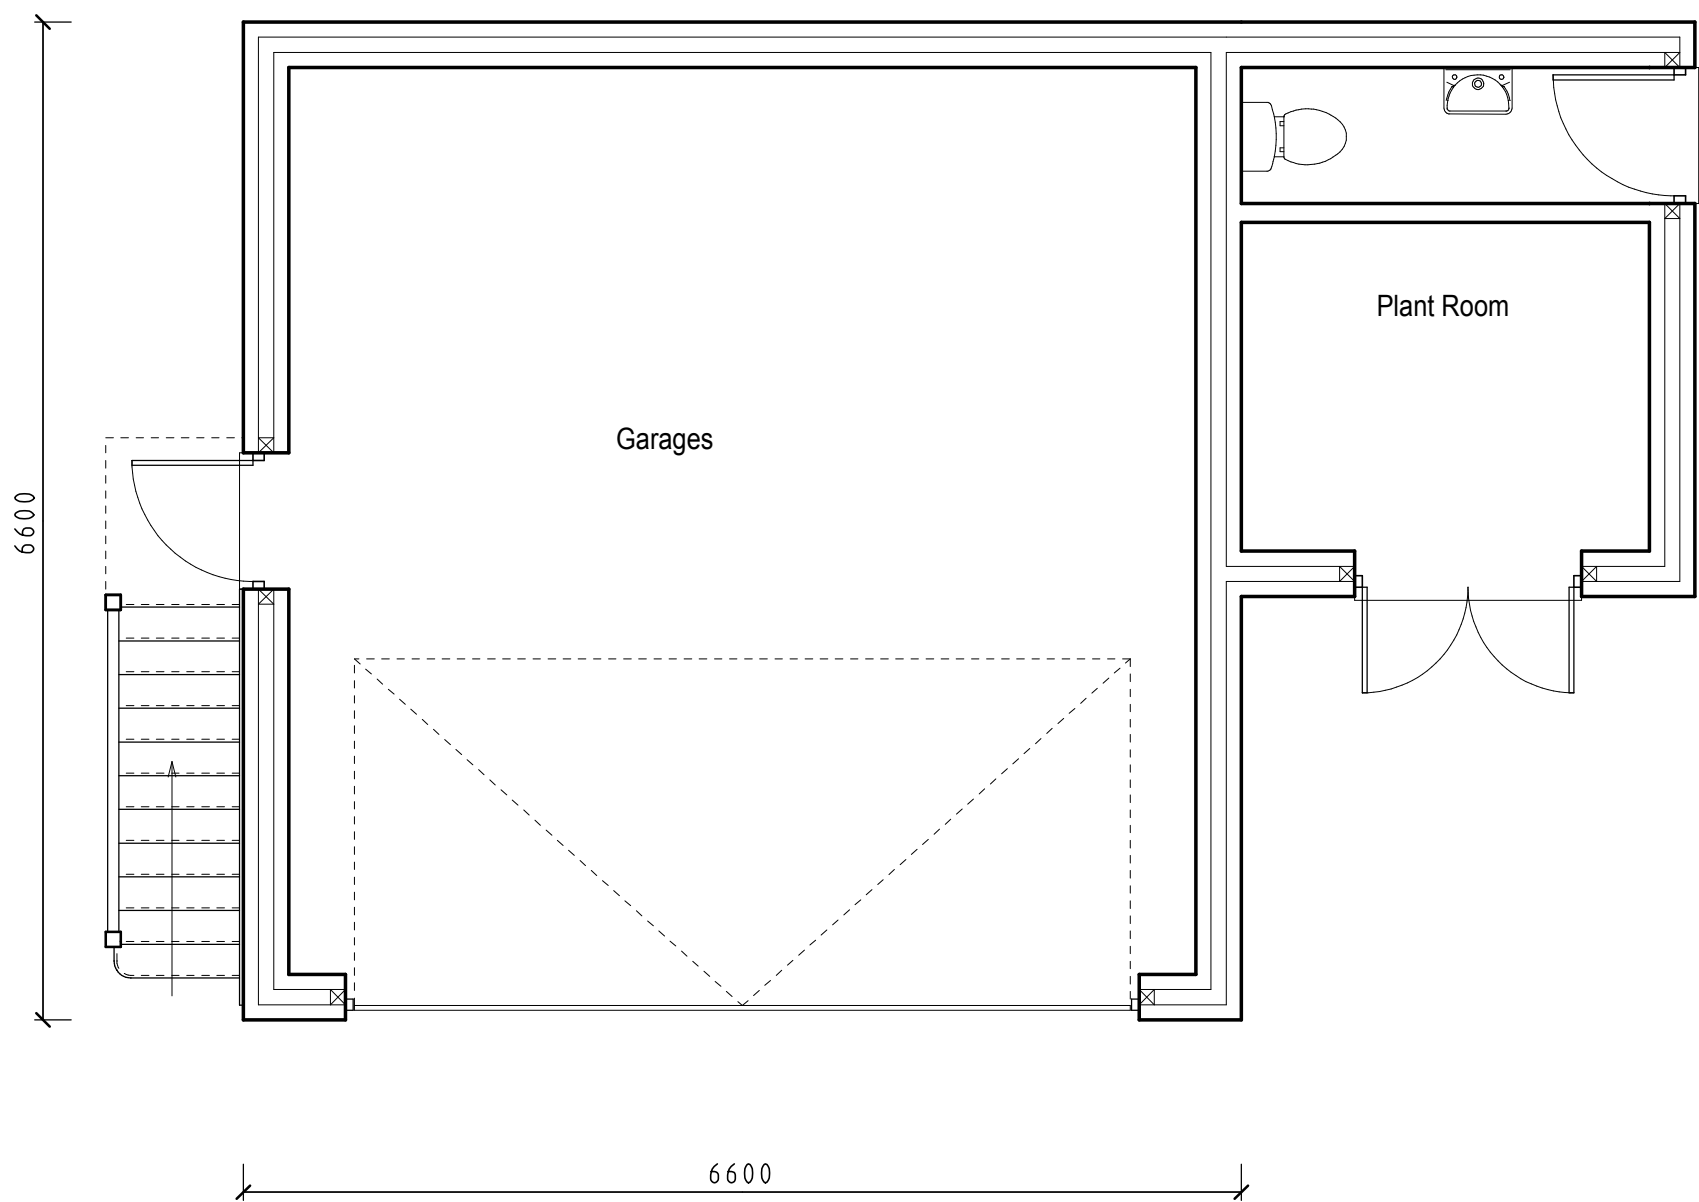

Ground Floor Plan

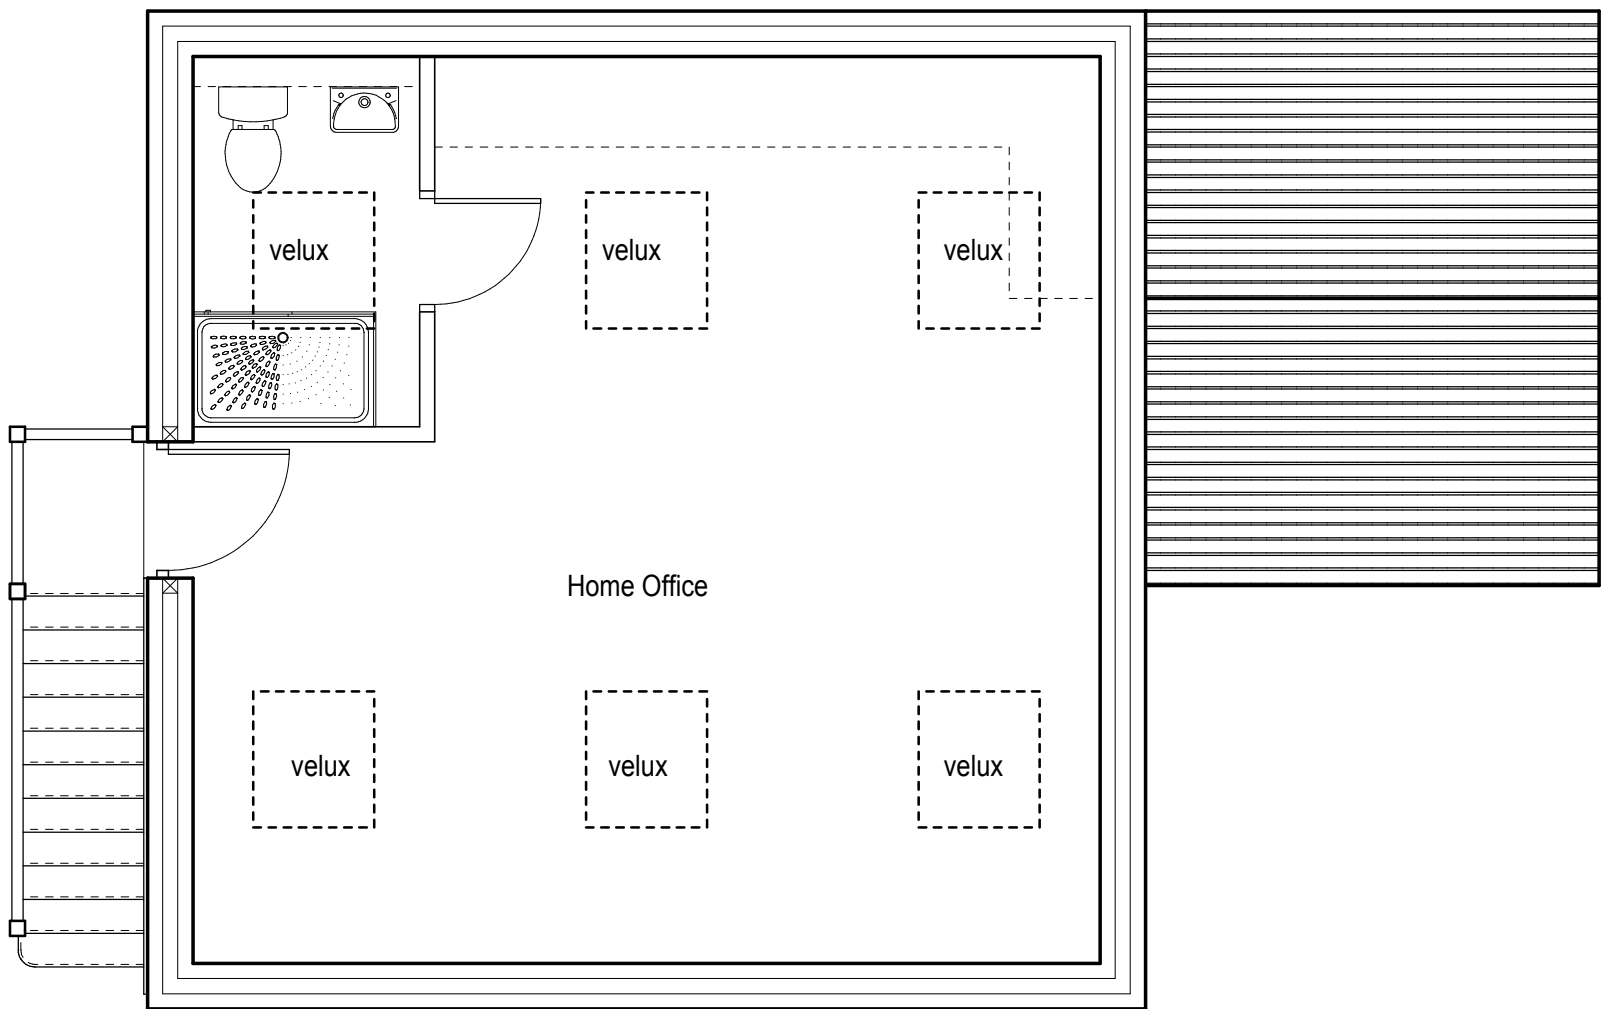

Loft Floor Plan

revision	
scale	1:50, 1:100
drawn	JOS
date	March 2021
client	

Mr R Handa

job
410 & 412 Birkby Road, Huddersfield,
West Yorkshire, HD2 2DN

drawing
Proposals : 412 Birkby Road
Detached Garage

no.
21 21 13A

**STONELEIGH ARCHITECTURAL
SERVICES LTD.**

SUITE F, MAPLE HOUSE,
KINGSWOOD BUSINESS PARK,
HOLYHEAD ROAD
ALBRIGHTON, WOLVERHAMPTON
WV7 3AU
01902 927265