


Do not scale off this drawing. If in doubt, please as
Dimensions must be checked on site where possib
© This drawing must not be reproduced in whole c
part without written consent

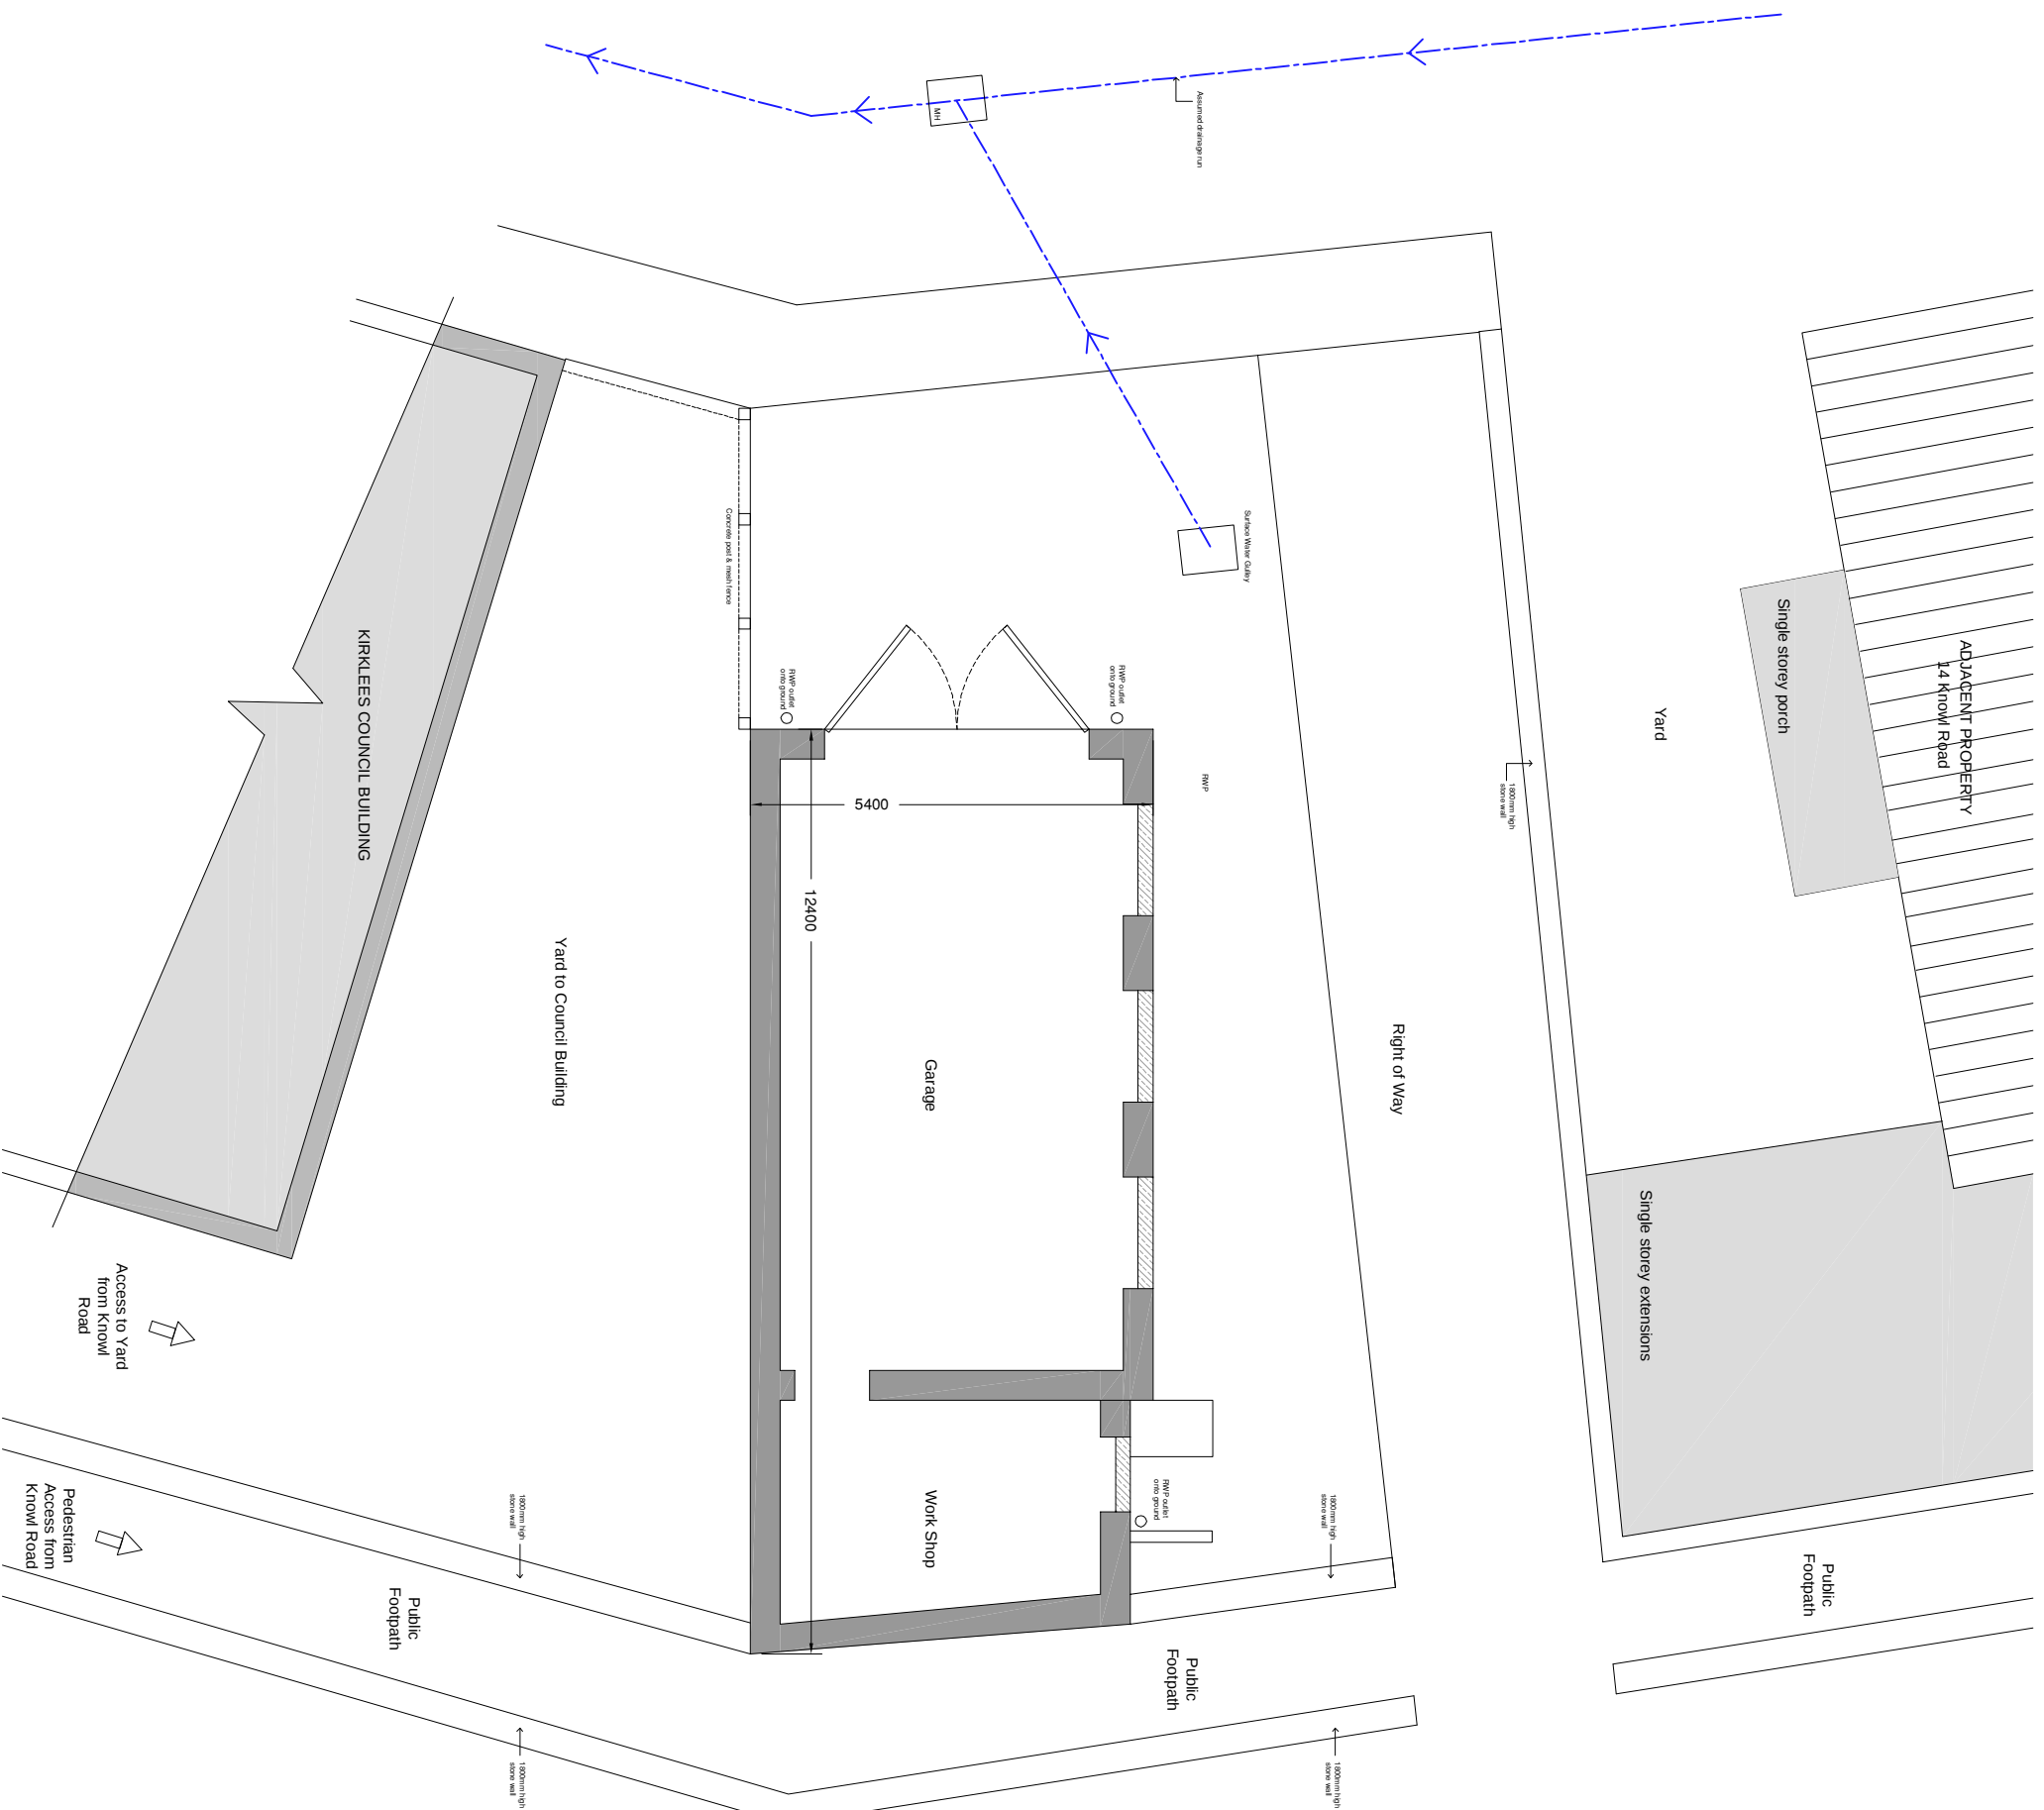

Revisions

HMI

Home McIntosh interior architects

Client
Mr J Evans

Project
New detached dwelling
between no. 12 & 14 Knowl Rd
Milfield, WF14 8DQ

Title
Existing Plan

Dwg. no
4464-E-1

Drawn	Date
	21.9.2020

Scale
1:50 @A1

The Studio, 44 Towngate, Mirfield, WF14 9JG

Existing Plan 1:50