



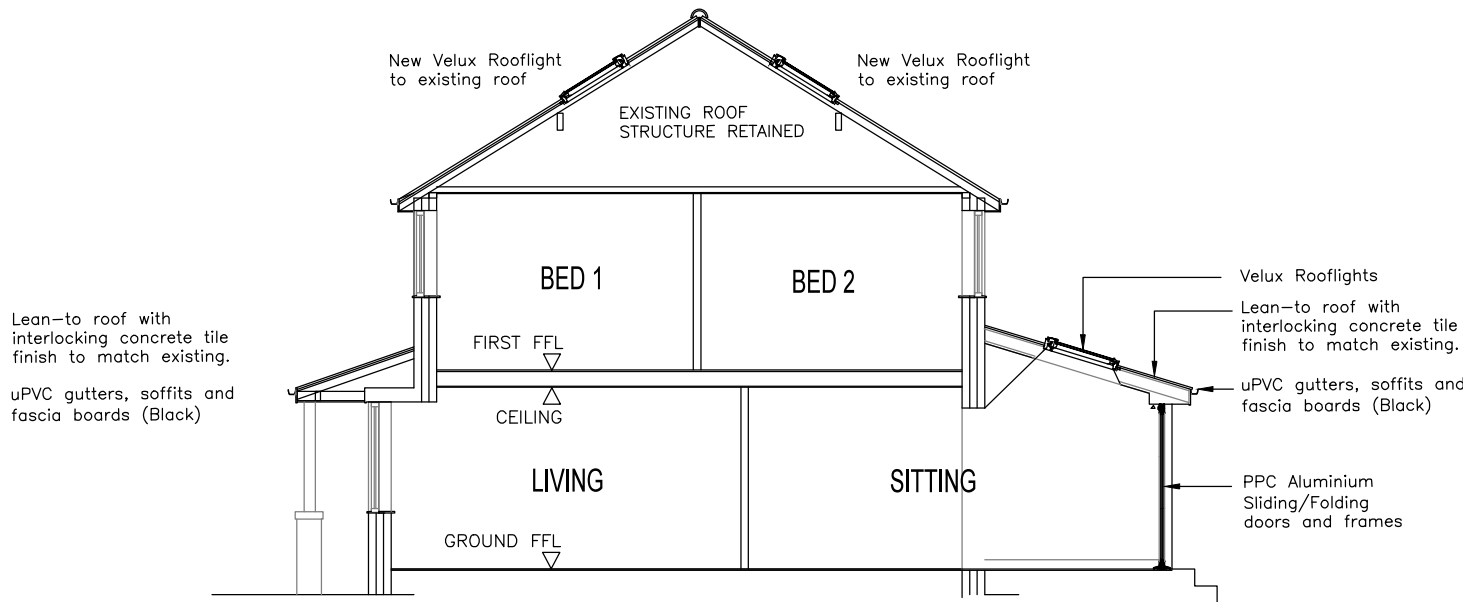

PROPOSED SECTION A-A

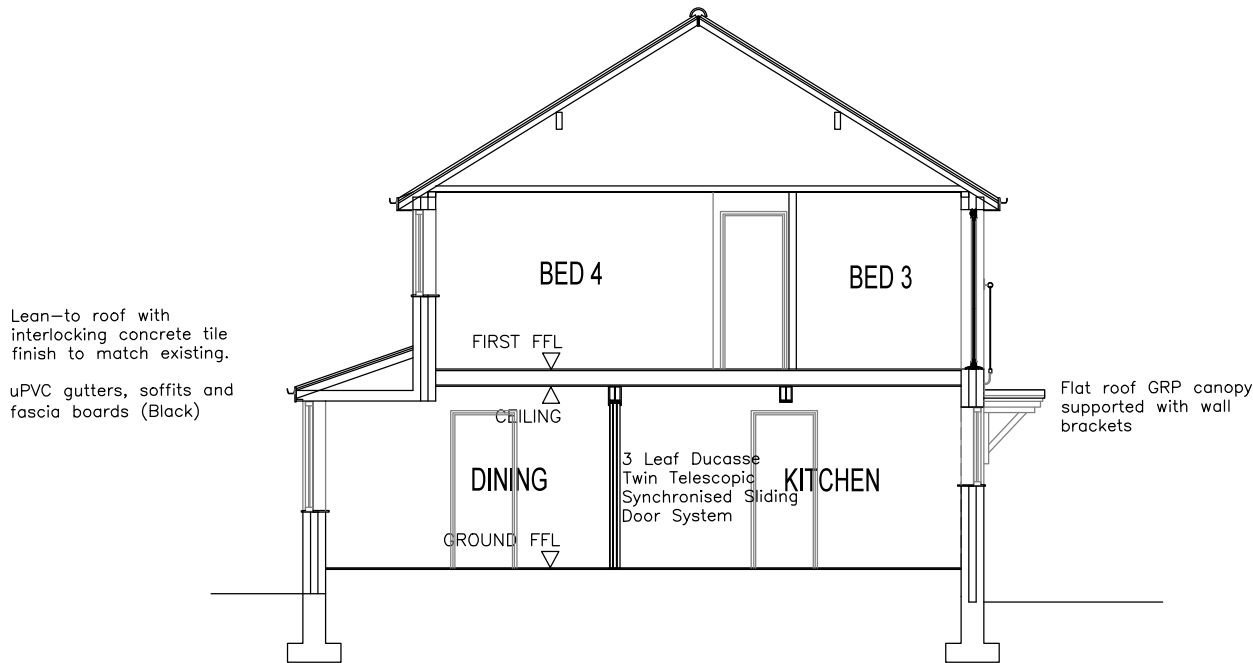

PROPOSED SECTION B-B

ISSUED FOR PLANNING

Rev	DESCRIPTION	DATE	PM	App'd
Client				
Mr & Mrs S GUHFFAR , 15 Deer Croft Road, Huddersfield HD3 3SN				
Project		Drawing Title		
Two Storey Extension		Proposed GA Sections		
Project no	Drawing no	Rev	Scale @ A1	Date
2021_01	P7	-	1:50	26.03.21
		Drawn	Sign'd	
		PM	-	

ICHTHUS architecture
Room 5, Christ Church Parish Centre,Vicar Lane,Ossett WF12 7RQ.
m: 07884 966903 e: ichtusarchitecture@gmail.com

Do not scale from this drawing. Ichtus Architecture must be notified immediately should any discrepancies be found. The contractor must check all dimensions on site before construction or manufacture of materials.
This drawing or any portion of it may not be reproduced without the consent of Ichtus Architecture.
The ownership of and all rights, any intellectual property rights in any material produced by Ichtus Architecture shall be vested absolutely in Ichtus Architecture from the outset, and Ichtus Architecture shall be at liberty to effect and secure protection thereof by registration in a registry or otherwise as it sees fit.
If the parties agree, subject to the provisions of Ichtus Architecture's standard terms of business, we may assign all or any intellectual property rights in such materials to the client upon such terms as may be agreed but in no event before such time as all monies due under this or any contract between Ichtus Architecture and the client are paid in full by the client.