


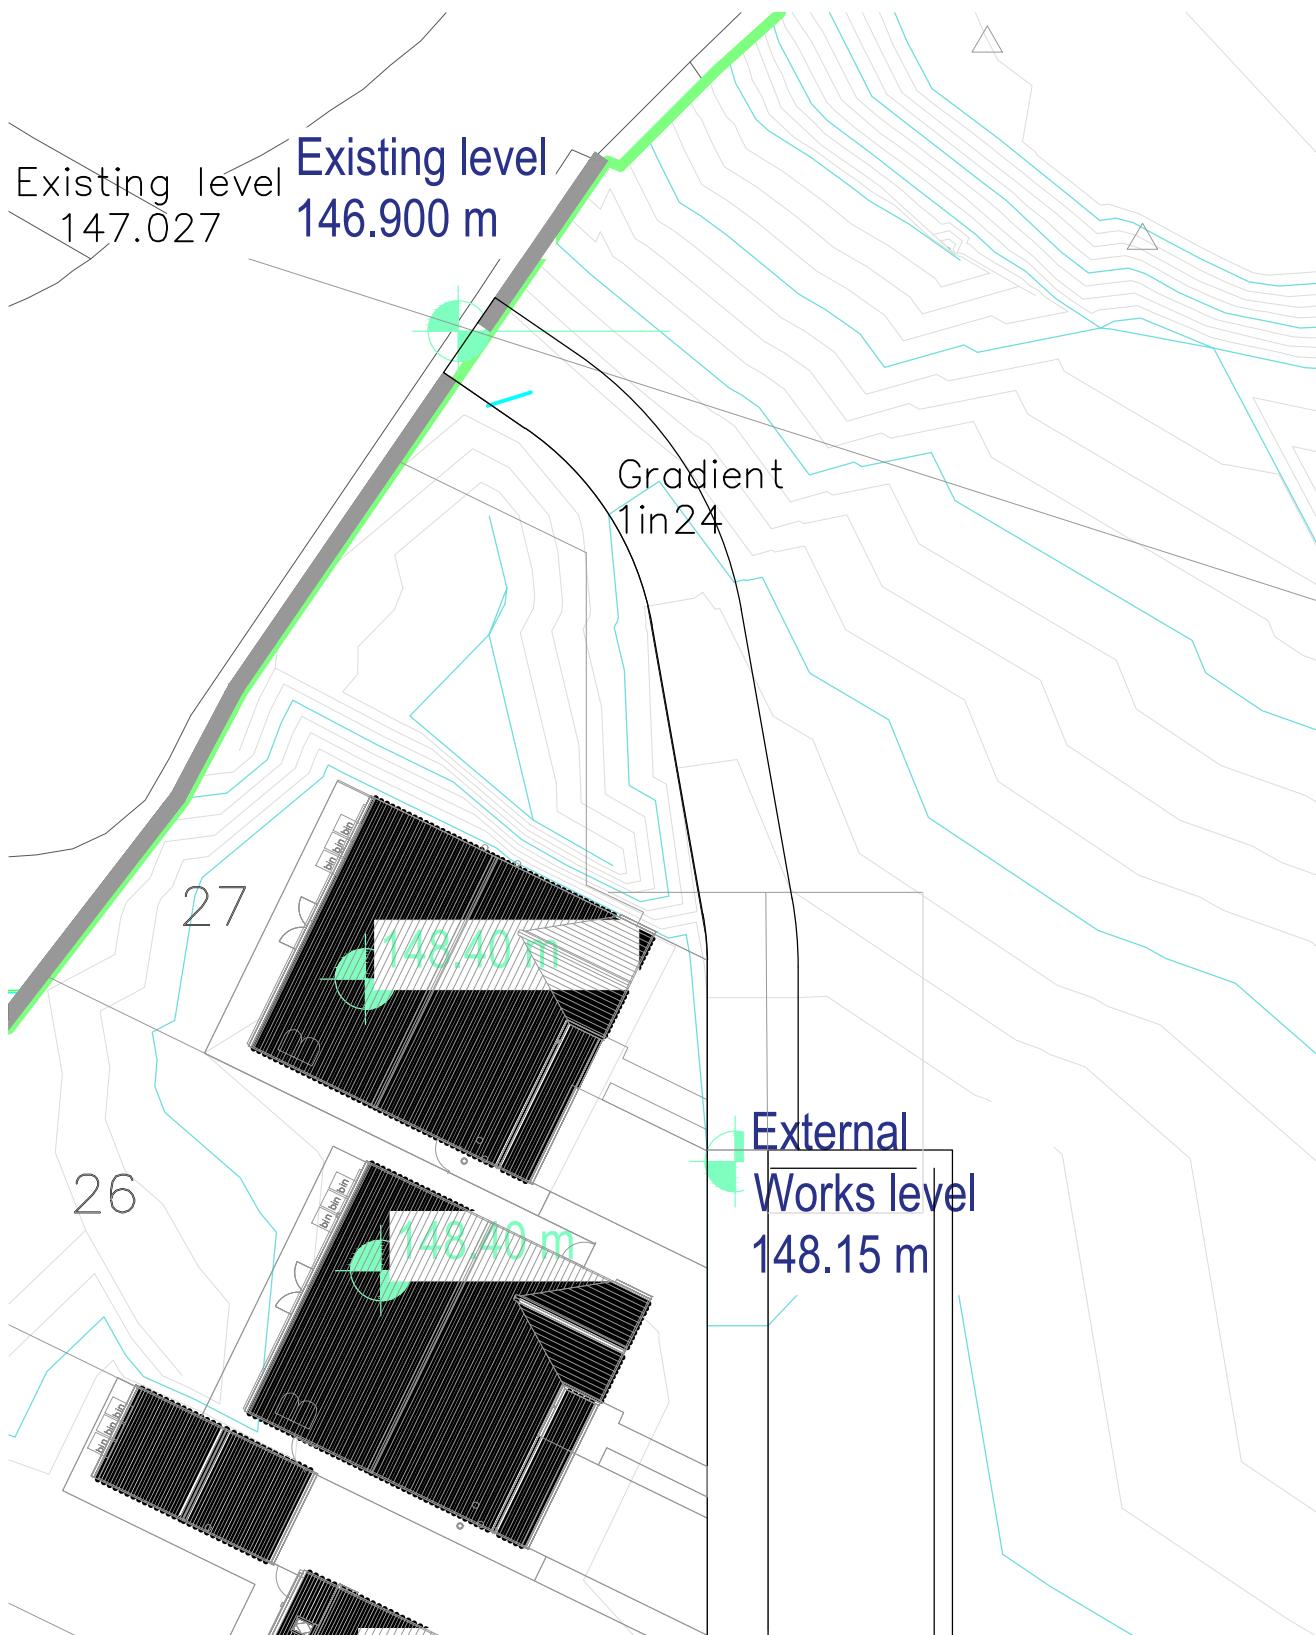

ATTENTION IS DRAWN TO THE REQUIREMENTS OF THE CONSTRUCTION DESIGN AND MANAGEMENT REGULATIONS 2015 AND THE DUTIES AND RESPONSIBILITIES CONTAINED THEREIN

Title
**FOOTPATH LINK
TO STRETCH GATE**

Project/Client
**ABBEY ROAD NORTH, SHEPLEY
CAMSTEAD**

B	RF	11.3.21	Levels updated	
A	DP	12.05.20	Revised site layout added	ARP
/	BHB	21.11.19	Issued for approval	ARP
Rev	By	Date	Amendment	Chk
Scale 1:250 @ A4		Drg. No. 1305/11/17		Date NOV 19
 ARP ASSOCIATES Chartered Consulting Engineers Northwest House ● 5 & 6 Northwest Business Park ● Servia Hill, Leeds ● LS6 2QH ☎ 0113 245 8498 ☎ 0113 244 3864 ✉ leeds@arpassociates.co.uk @ www.arpassociates.co.uk ARP Associates is a trading division of ARP Geotechnical Ltd, a company registered in England and Wales with company number 3771811, whose registered office is at 5/6 Northwest Business Park, Servia Hill, Leeds LS6 2QH				Drawn BHB
				Chk. ARP
				Rev B