




1. DO NOT SCALE OFF THIS DRAWING - USE FIGURED DIMENSIONS ONLY.
2. ALL DIMENSIONS ARE IN mm UNLESS OTHERWISE STATED.
3. THIS DRAWING IS TO BE USED IN CONJUNCTION WITH ANY OTHER RELEVANT DRAWINGS RELATION TO THIS PROJECT.
4. ALL DETAILS AND DIMENSIONS ARE TO BE CONFIRMED ON SITE, PRIOR TO ANY WORK COMMENCING AND THE ORDERING OF ANY MATERIALS.
5. THESE DRAWINGS ARE PLANNING PERMISSION PURPOSES AND UNDER NO CIRCUMSTANCES SHOULD THE BE BUILT FROM

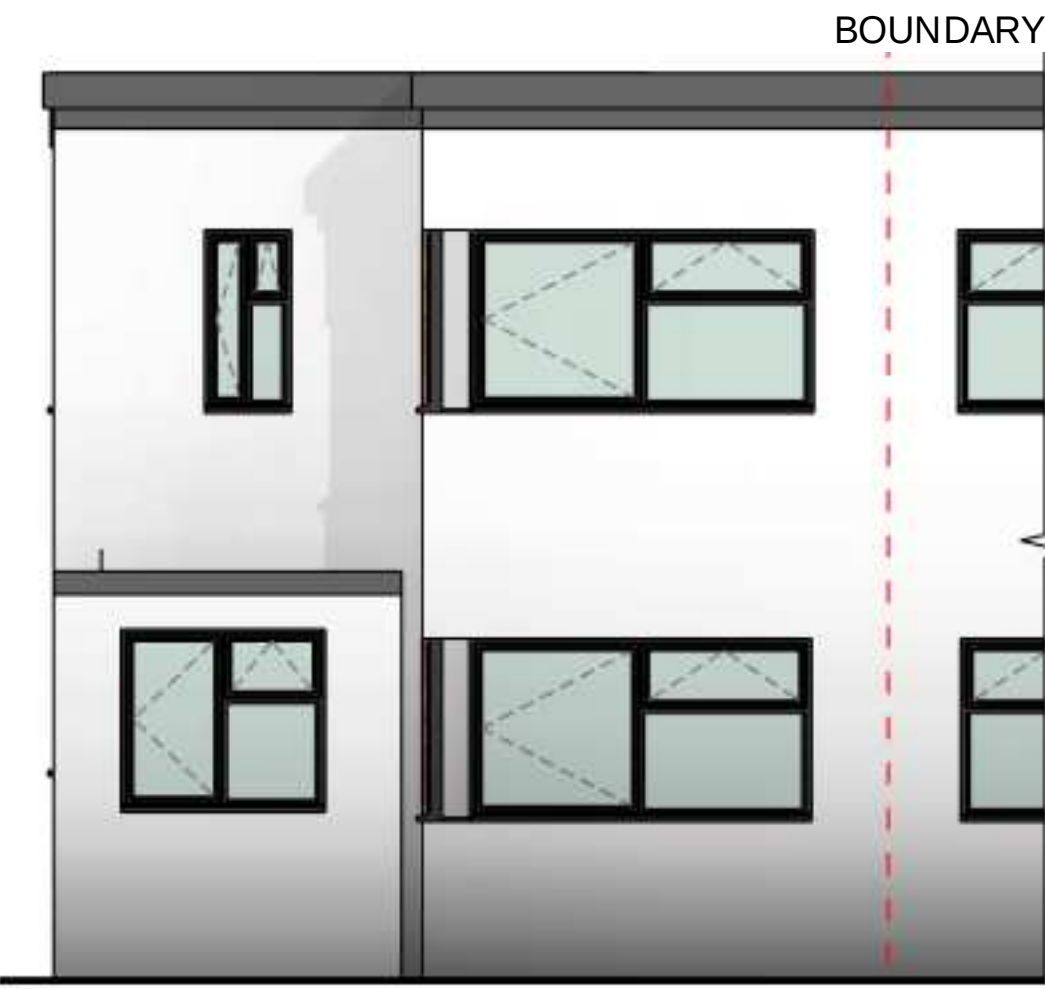


1 PROPOSED FRONT
1 : 50

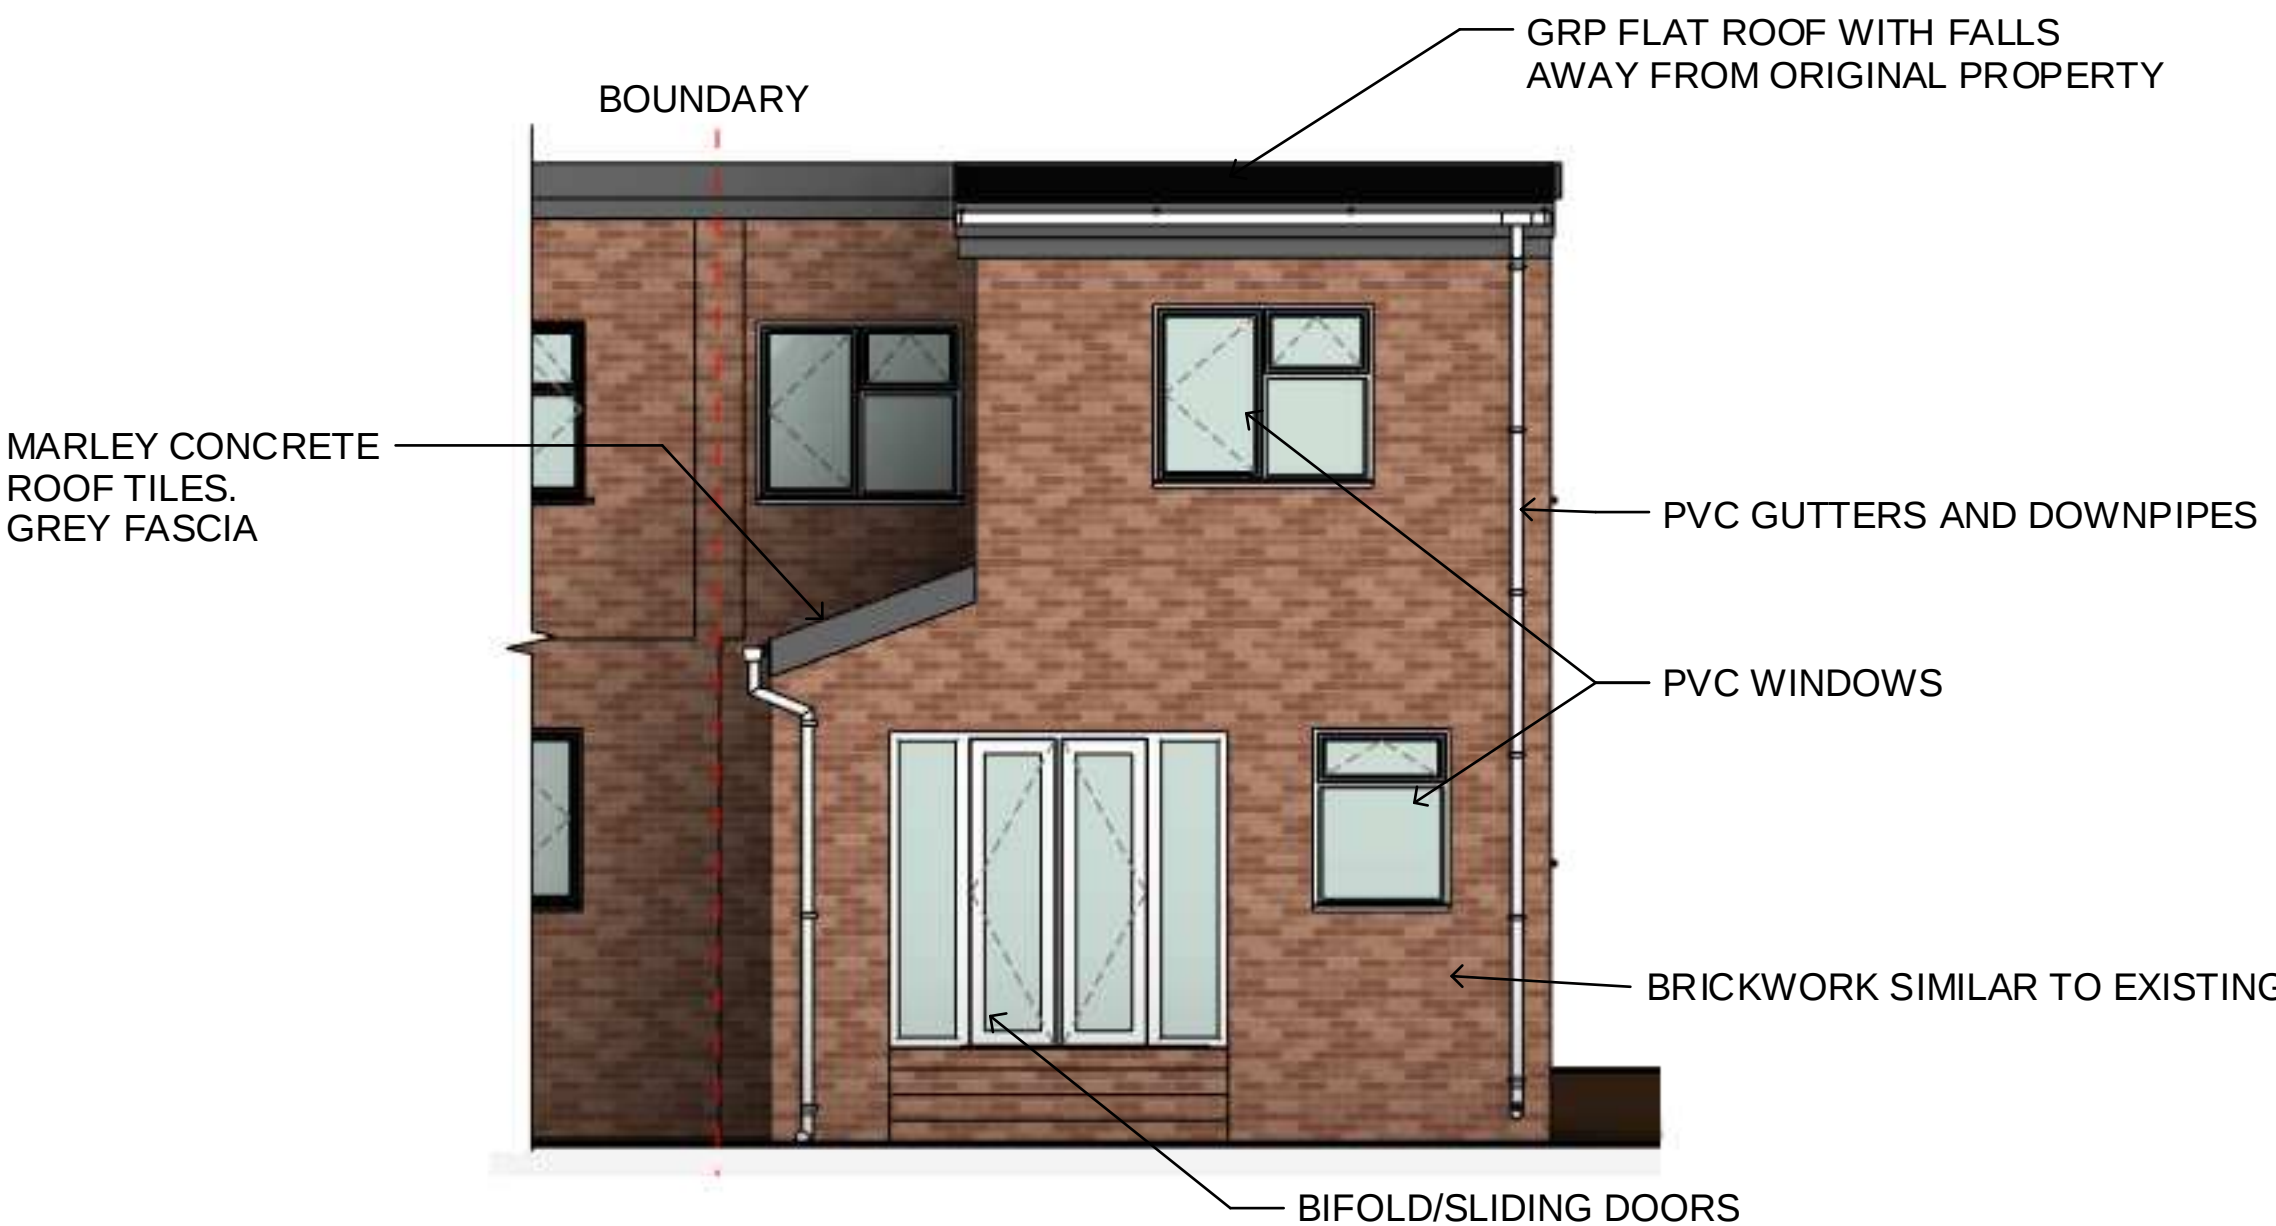

2 PROPOSED REAR
1 : 50

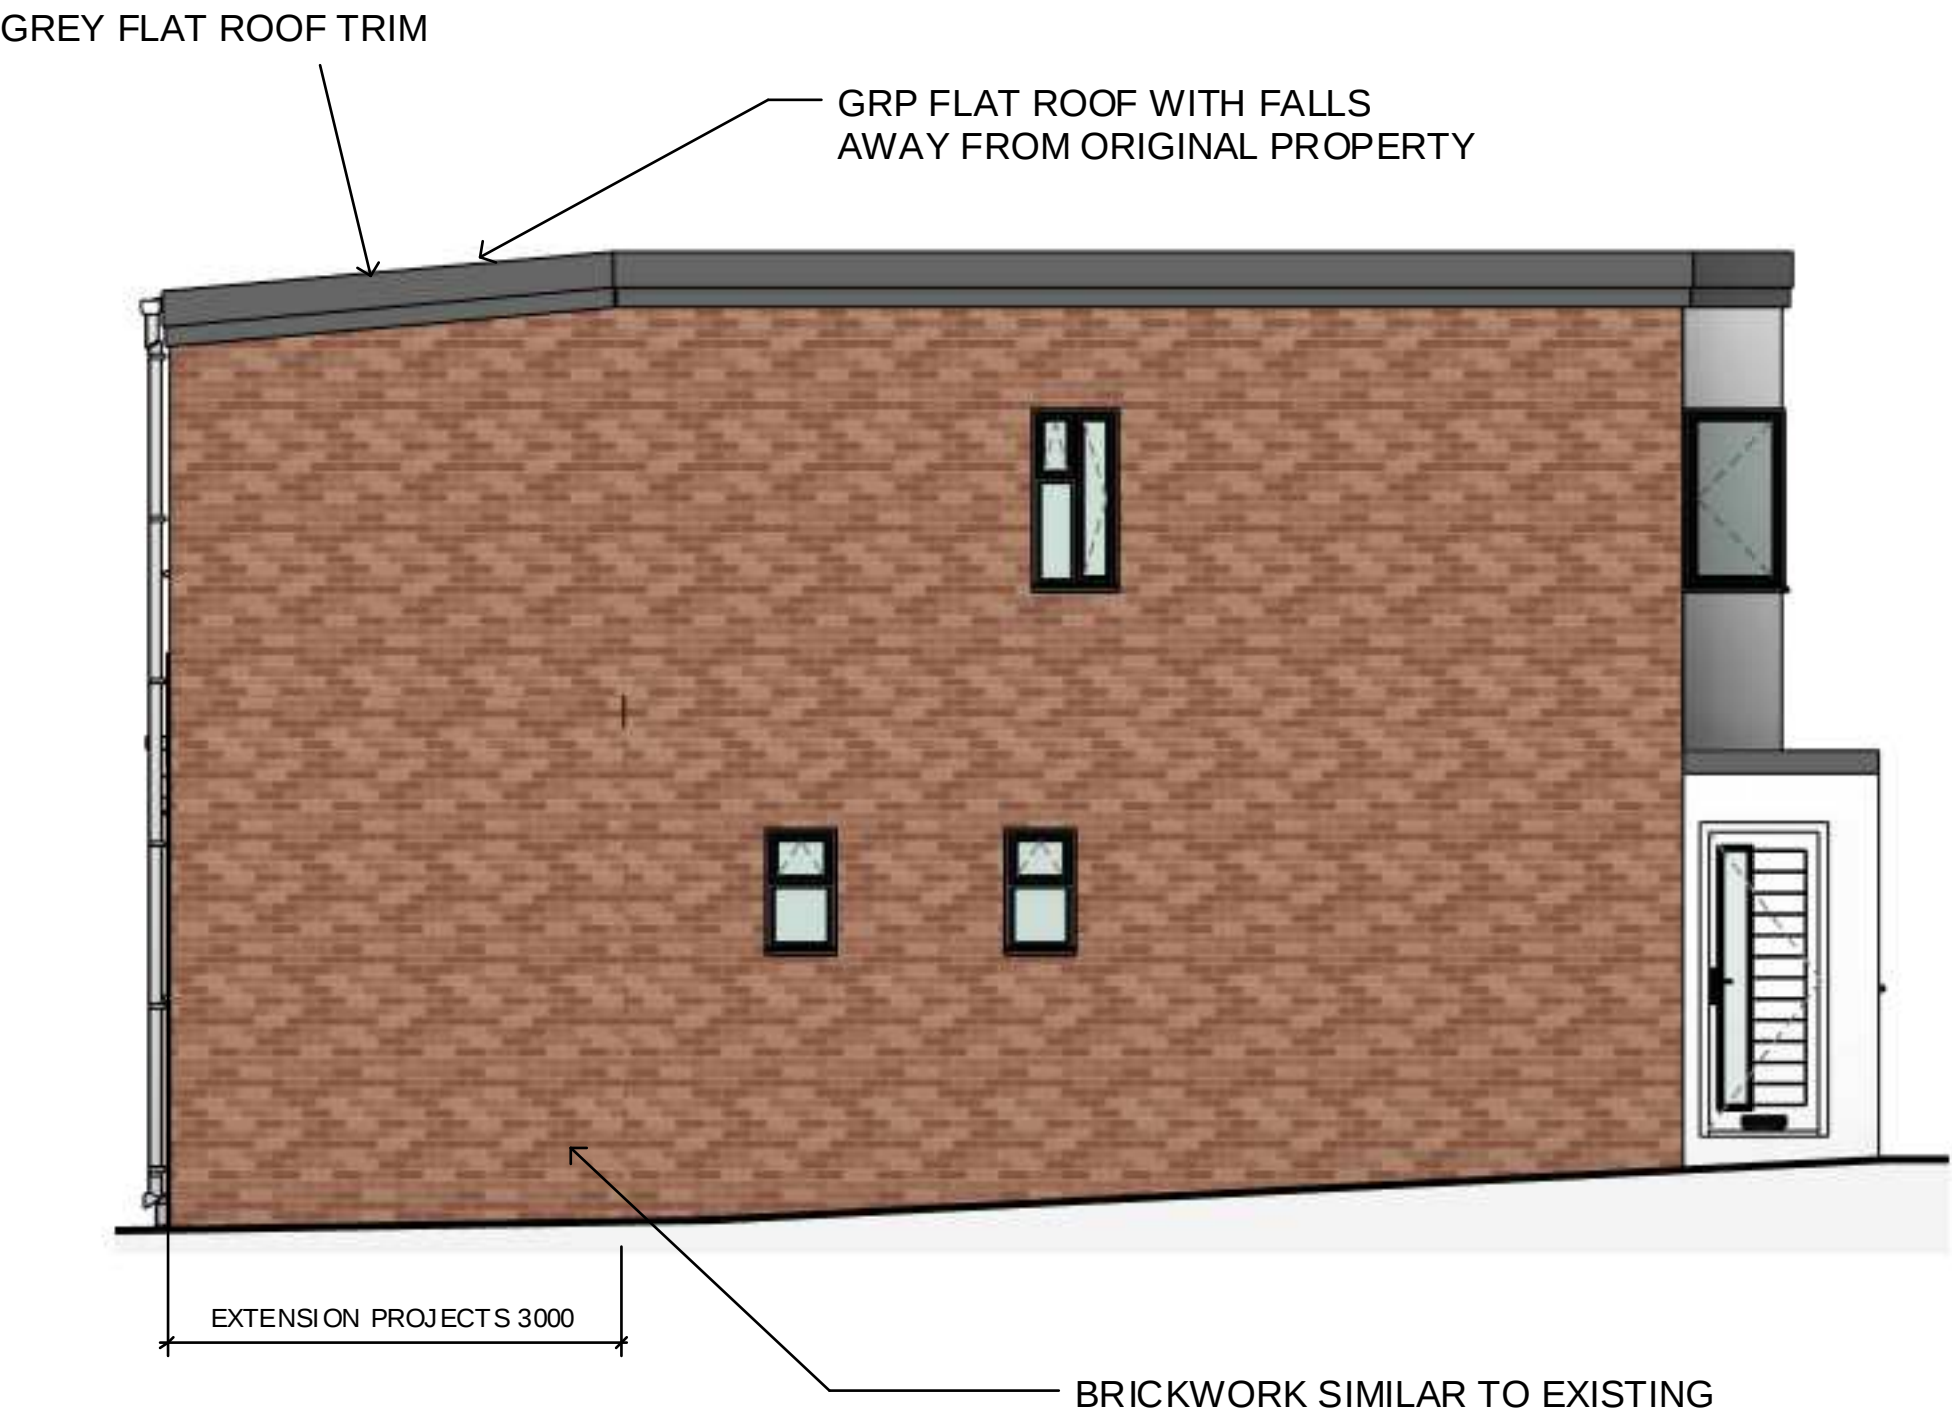

3 PROPOSED SIDE
1 : 50

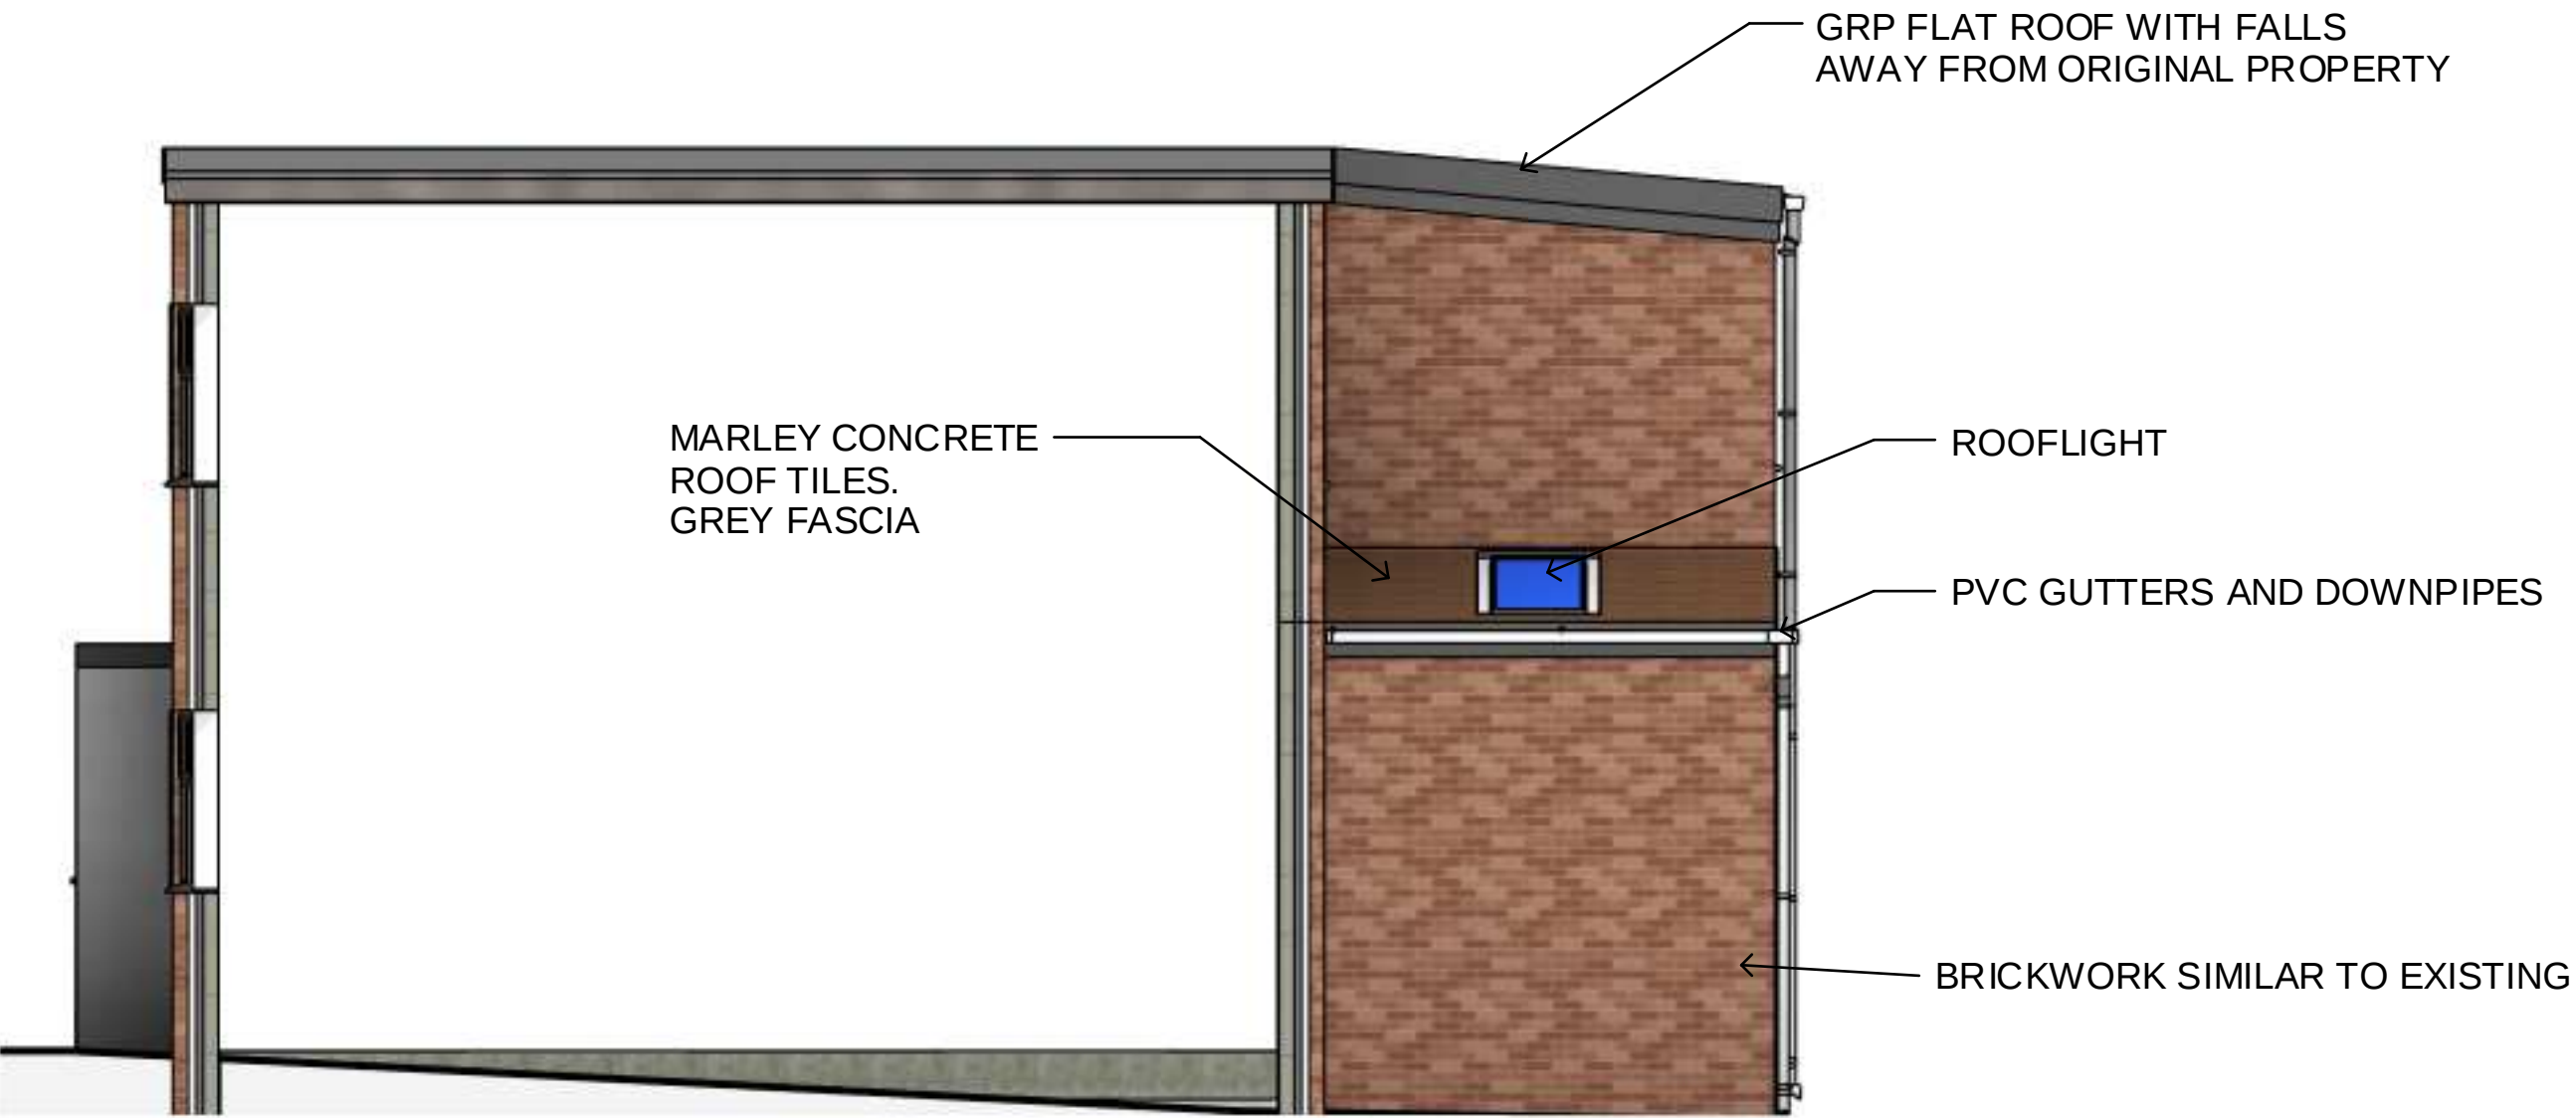

4 PROPOSED EAST
1 : 50

TEL : 07447933494



INFO@HDSDESIGN.CO.UK

STATUS			PROVISIONAL		
PROJECT			65 HIGH LANE		
TITLE			PROPOSED ELEVATIONS		
CLIENT			DAN MURPHY		
DRAWN BY		CHECKED BY		DATE	
JLH		LM		11.03.2021	
SCALE (@ A1)			PROJECT NUMBER		
1 : 50			HD.21.92		
DRAWING NUMBER				REV	
HD.21.92.PP.02					

WWW.HDSDESIGN.CO.UK