


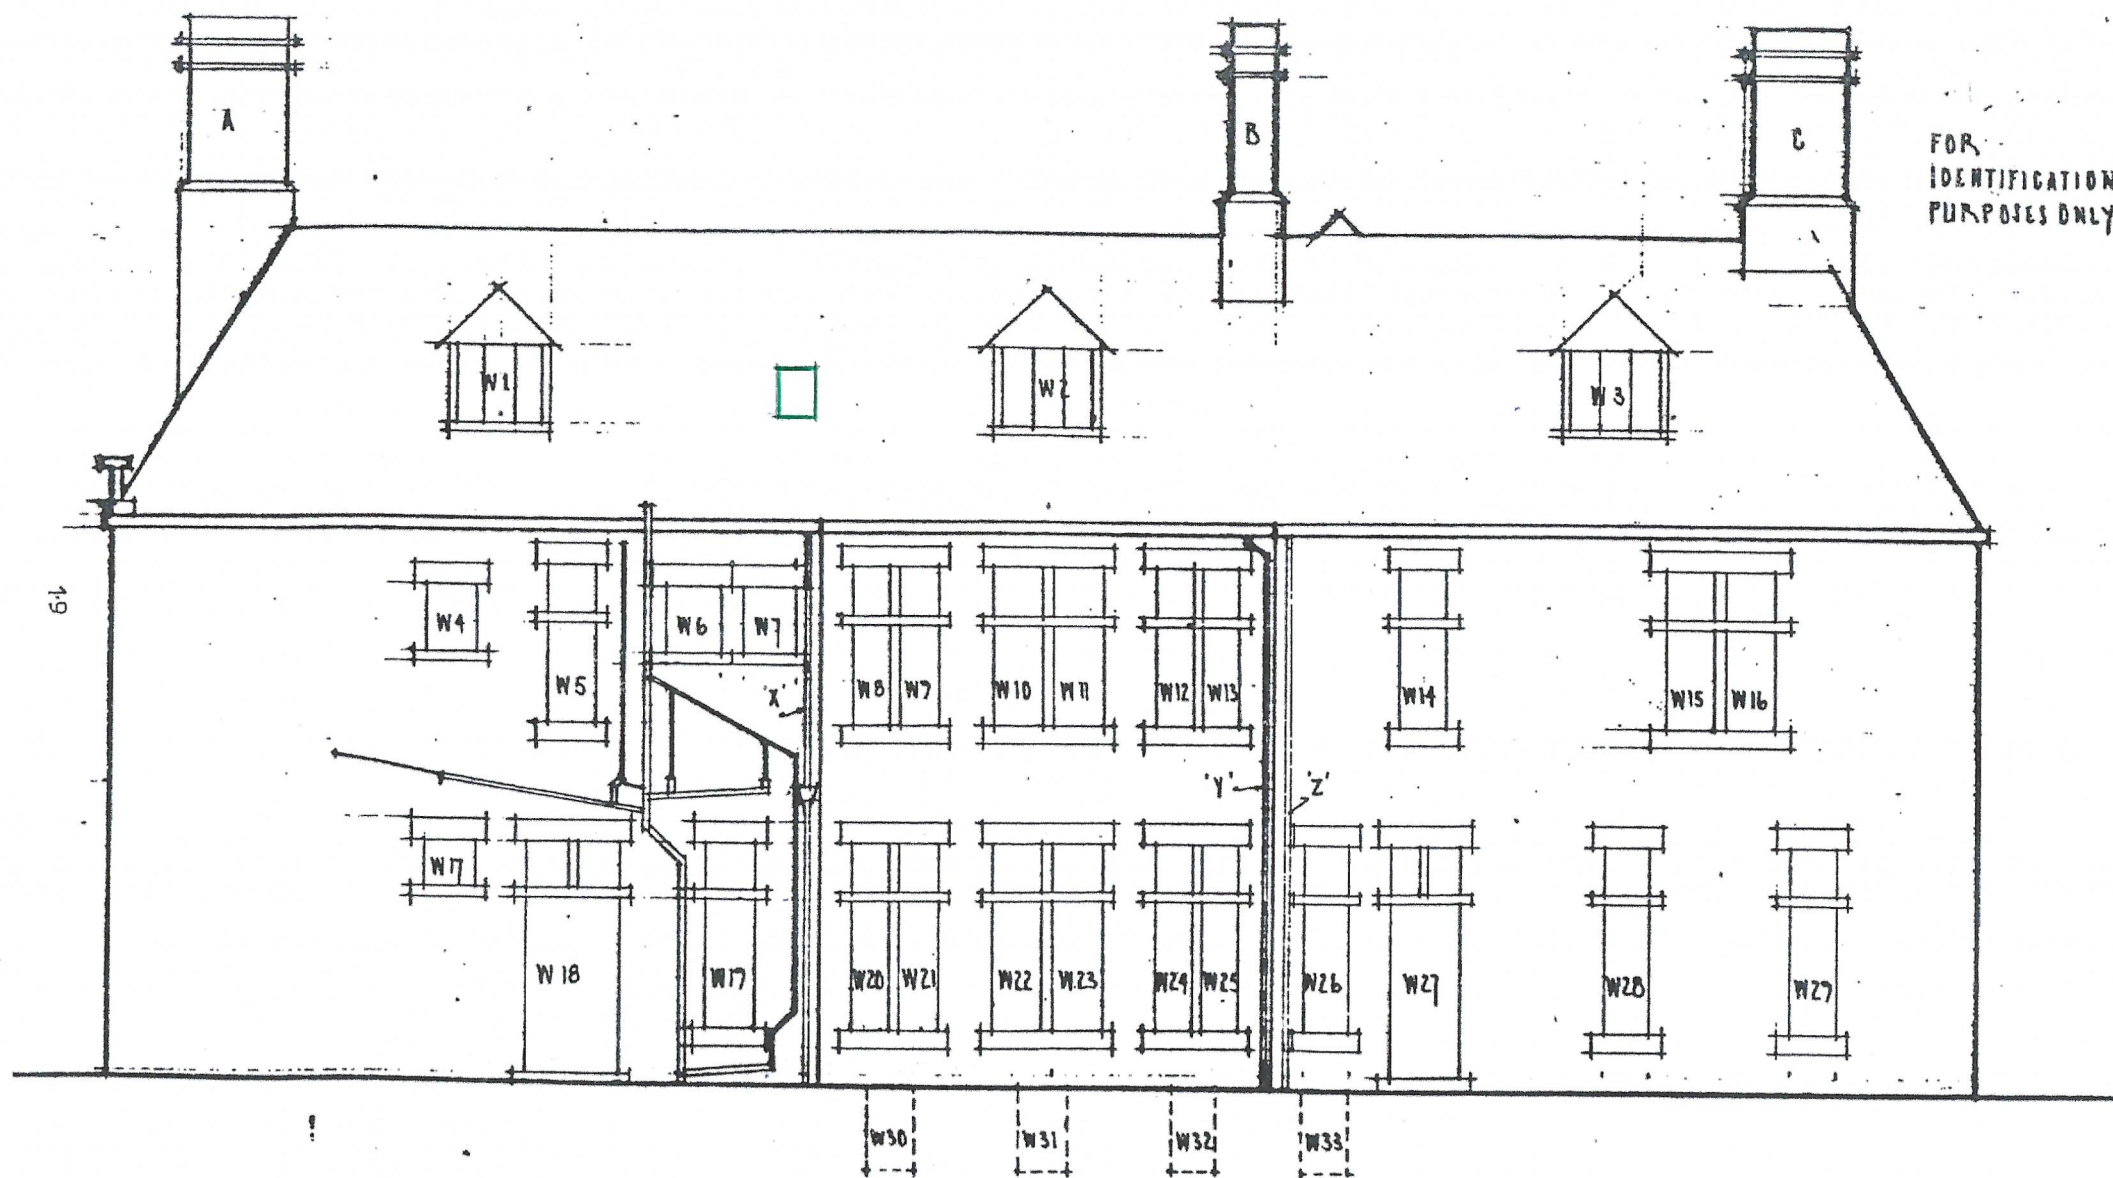

APPENDIX 2 WEST ELEVATION SHEET W SCALE 1.100