
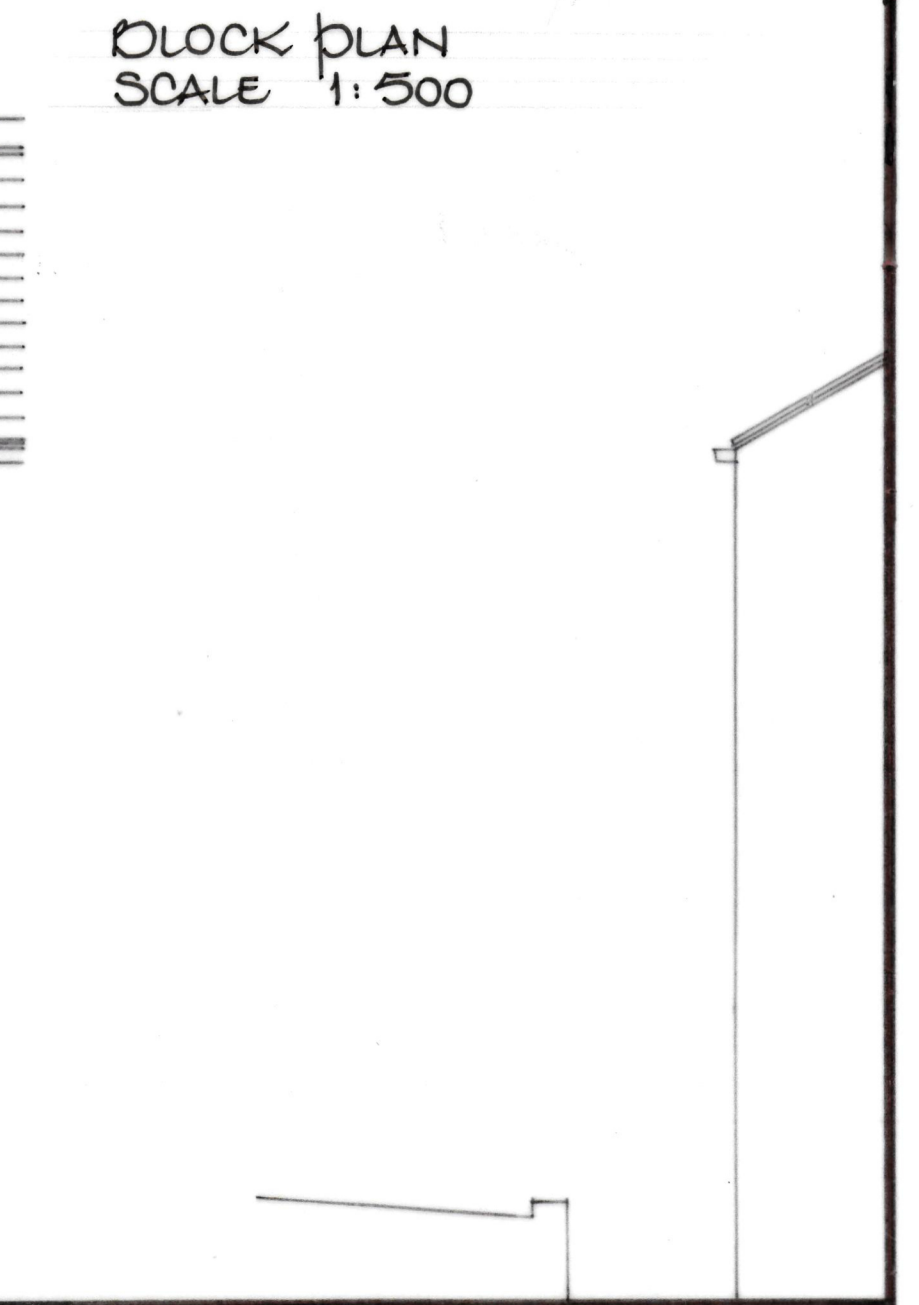
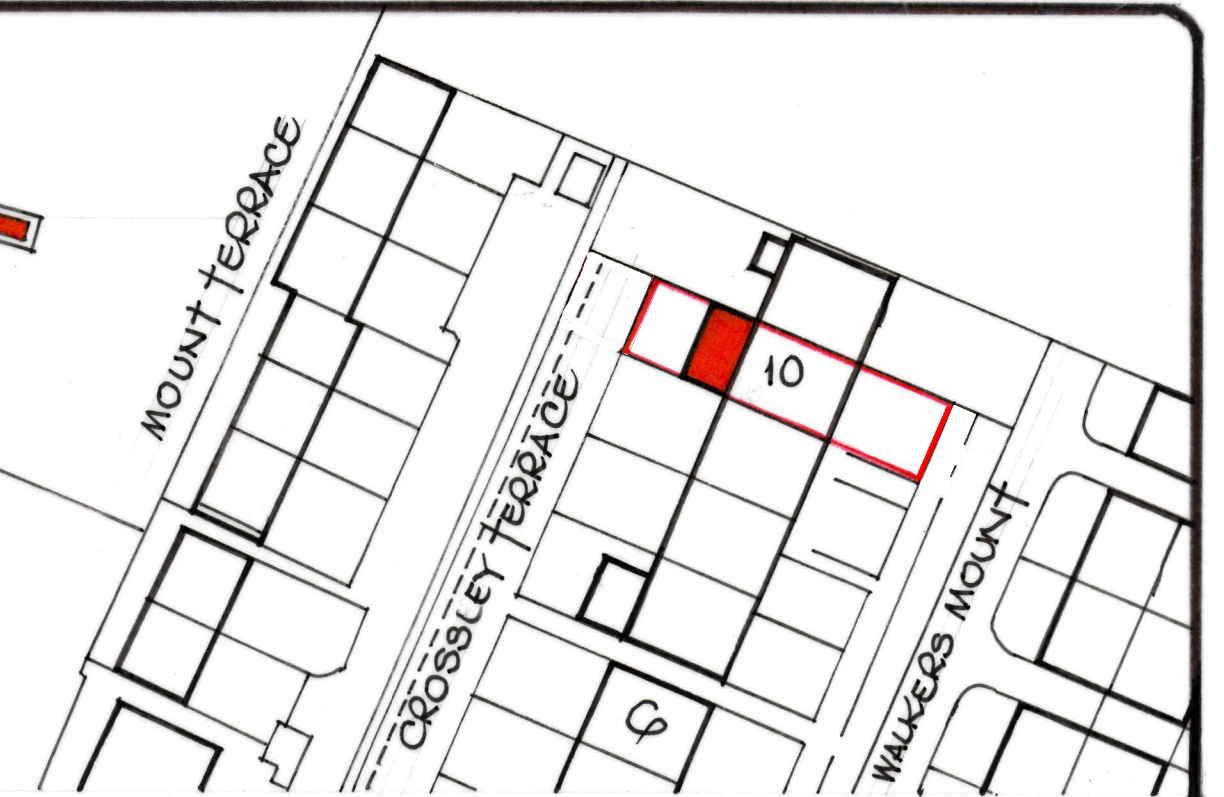
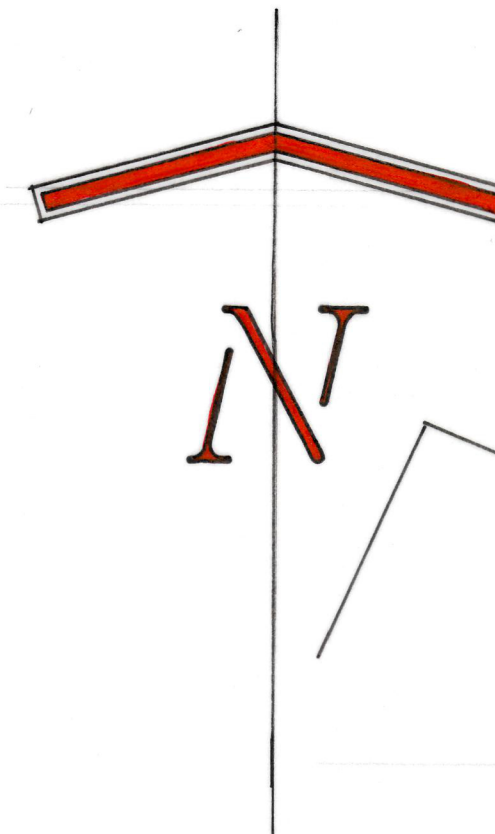
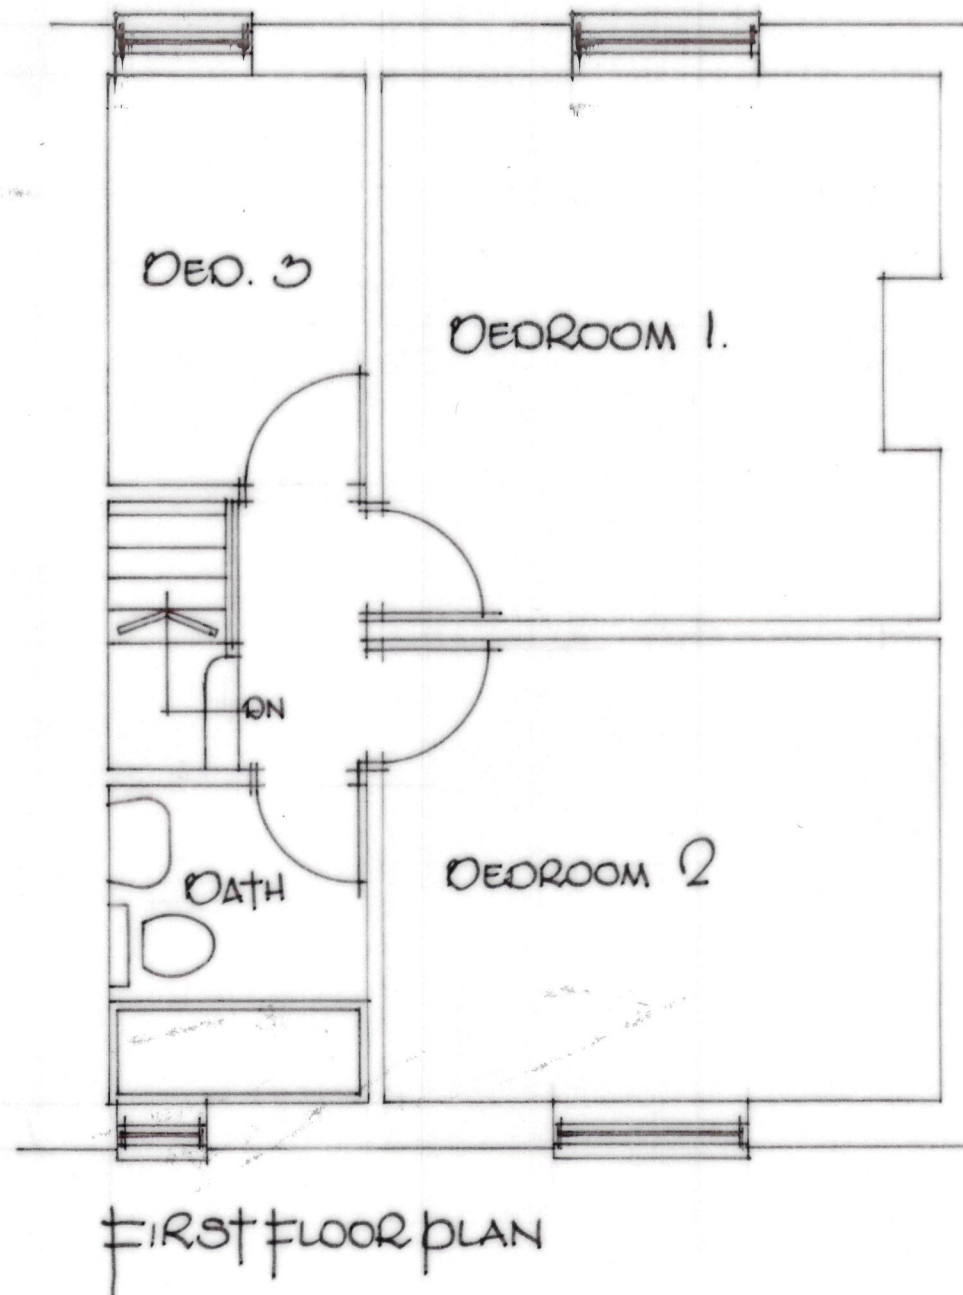


as existing

LOCATION PLAN
SCALE 1:1250

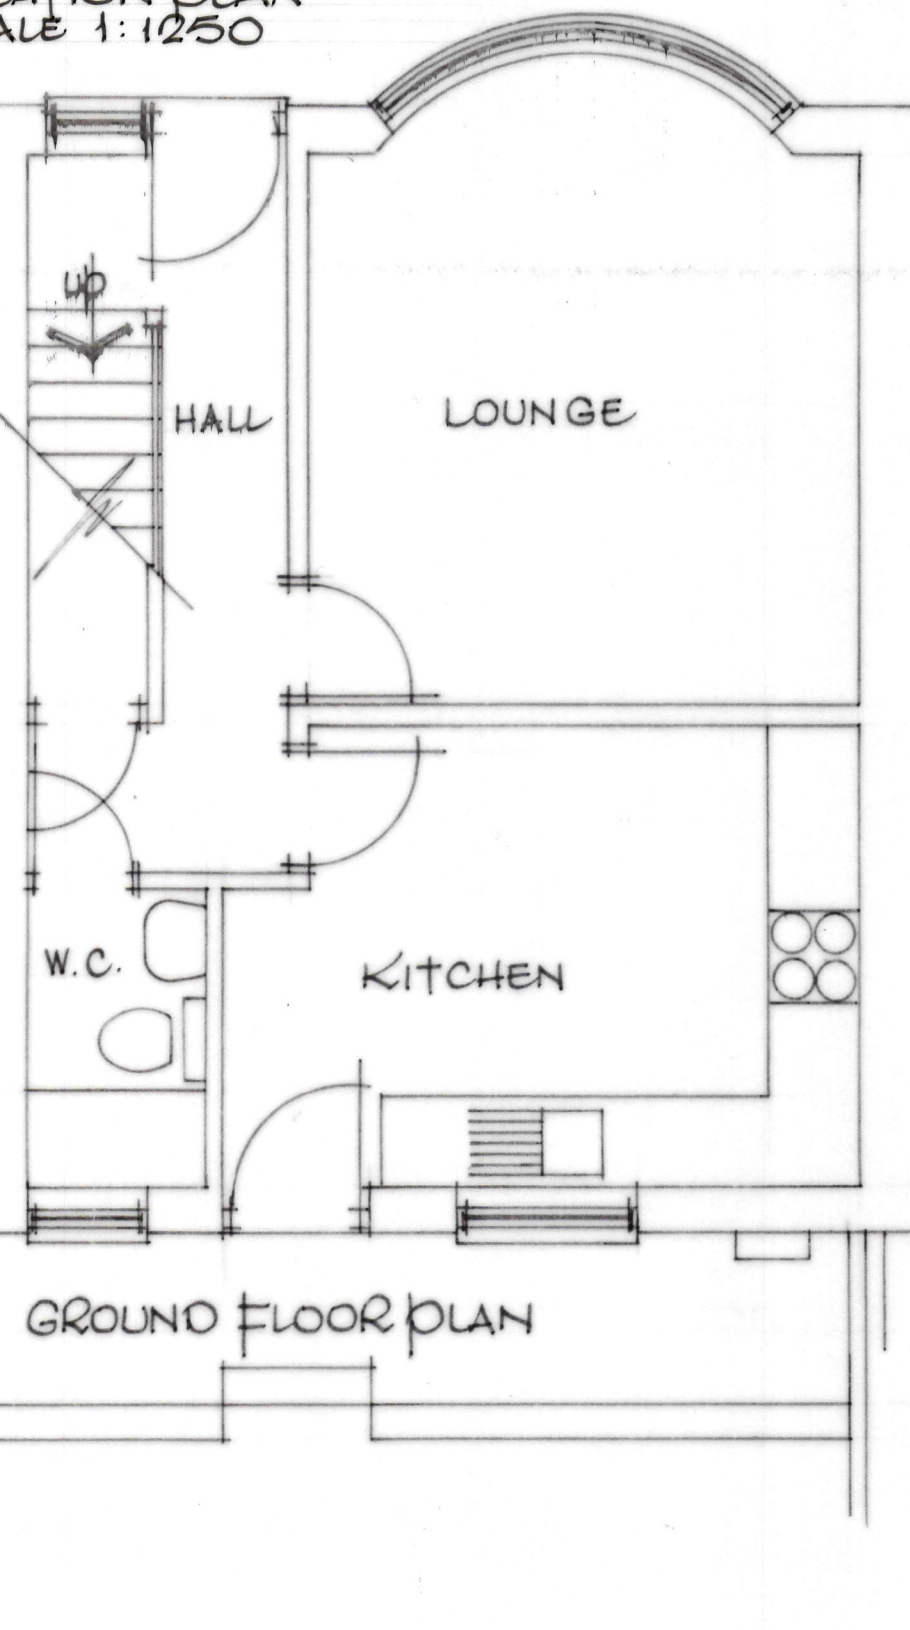

Orwaise Ekleria

10, CROSSLEY TERRACE
DATLEY CARR,
DATLEY,
WF17 6AX.

SCALE 1:50, 1:100
FEBRUARY, 2021

1