


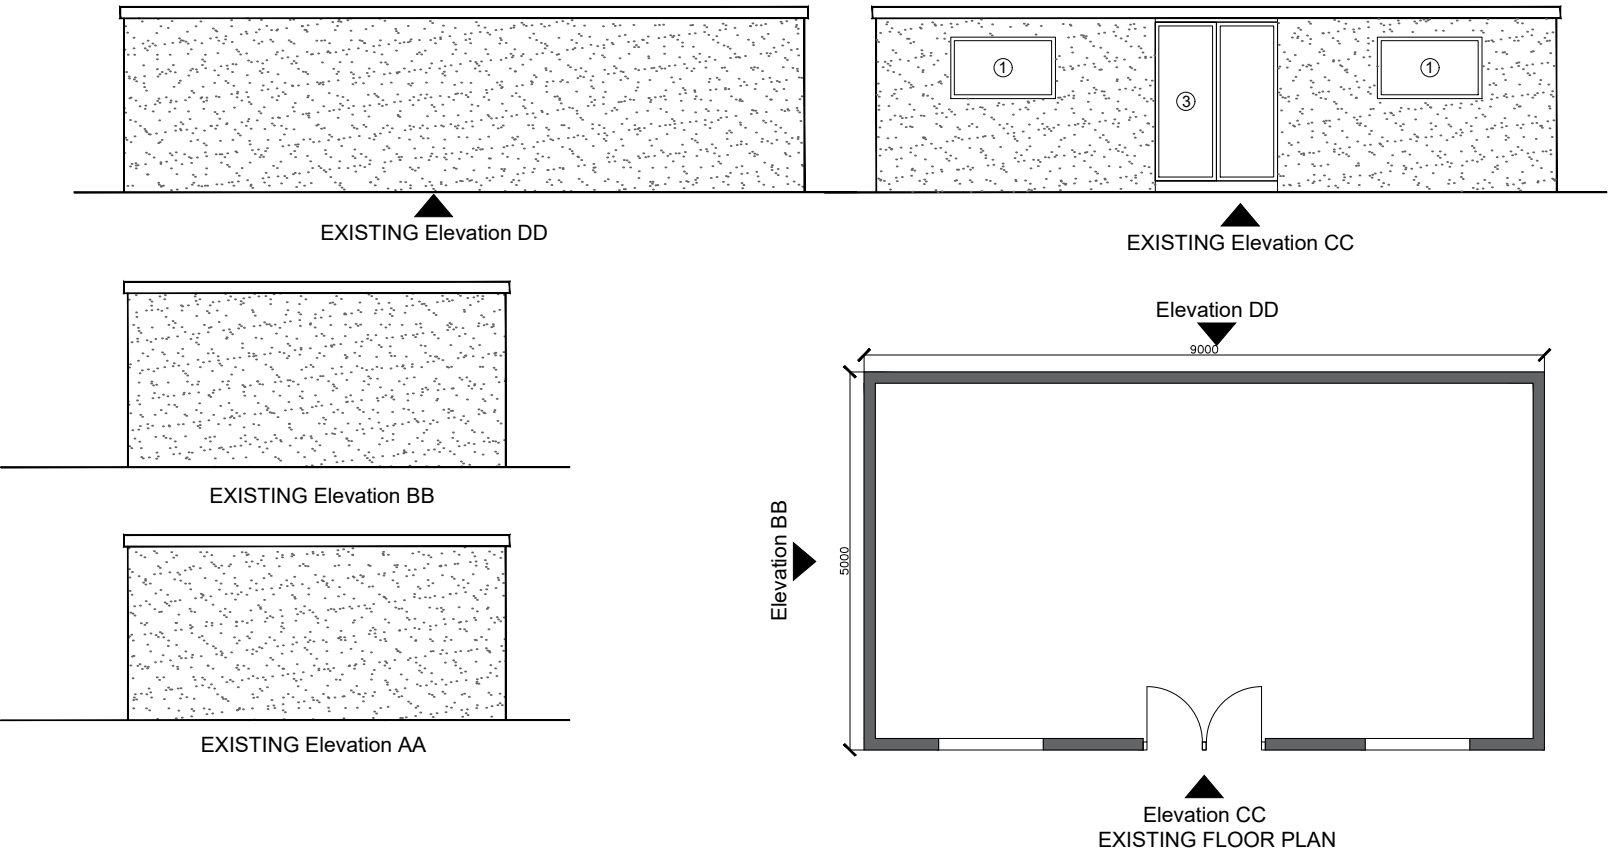

NOTES

This drawing is subject to a detailed building and site survey, therefore no guarantee of its accuracy can be given.
This drawing has been draughted in accordance with the clients design requirements.
All areas are approximate and are subject to a detailed building and site survey and further design development.
All dimensions should be checked prior to commencement of construction on site. Measurements should not be taken off the drawing.

Rev		Revision	Date
JOB			
PROPOSED DEMOLISHING OF EXISTING OUT BUILDING AND REPLACING WITH LARGER OUT BUILDING			
ADDRESS			
127 STOCKS BANK ROAD MIRFIELD WF14 0ES			
MR NAEEM NAZIR			
DATE	SCALE	SHEET	
20.03.21	1:100	2@A3	