



Rest A - Garage altered 24/4/21.
B - Ditto 25/5/21

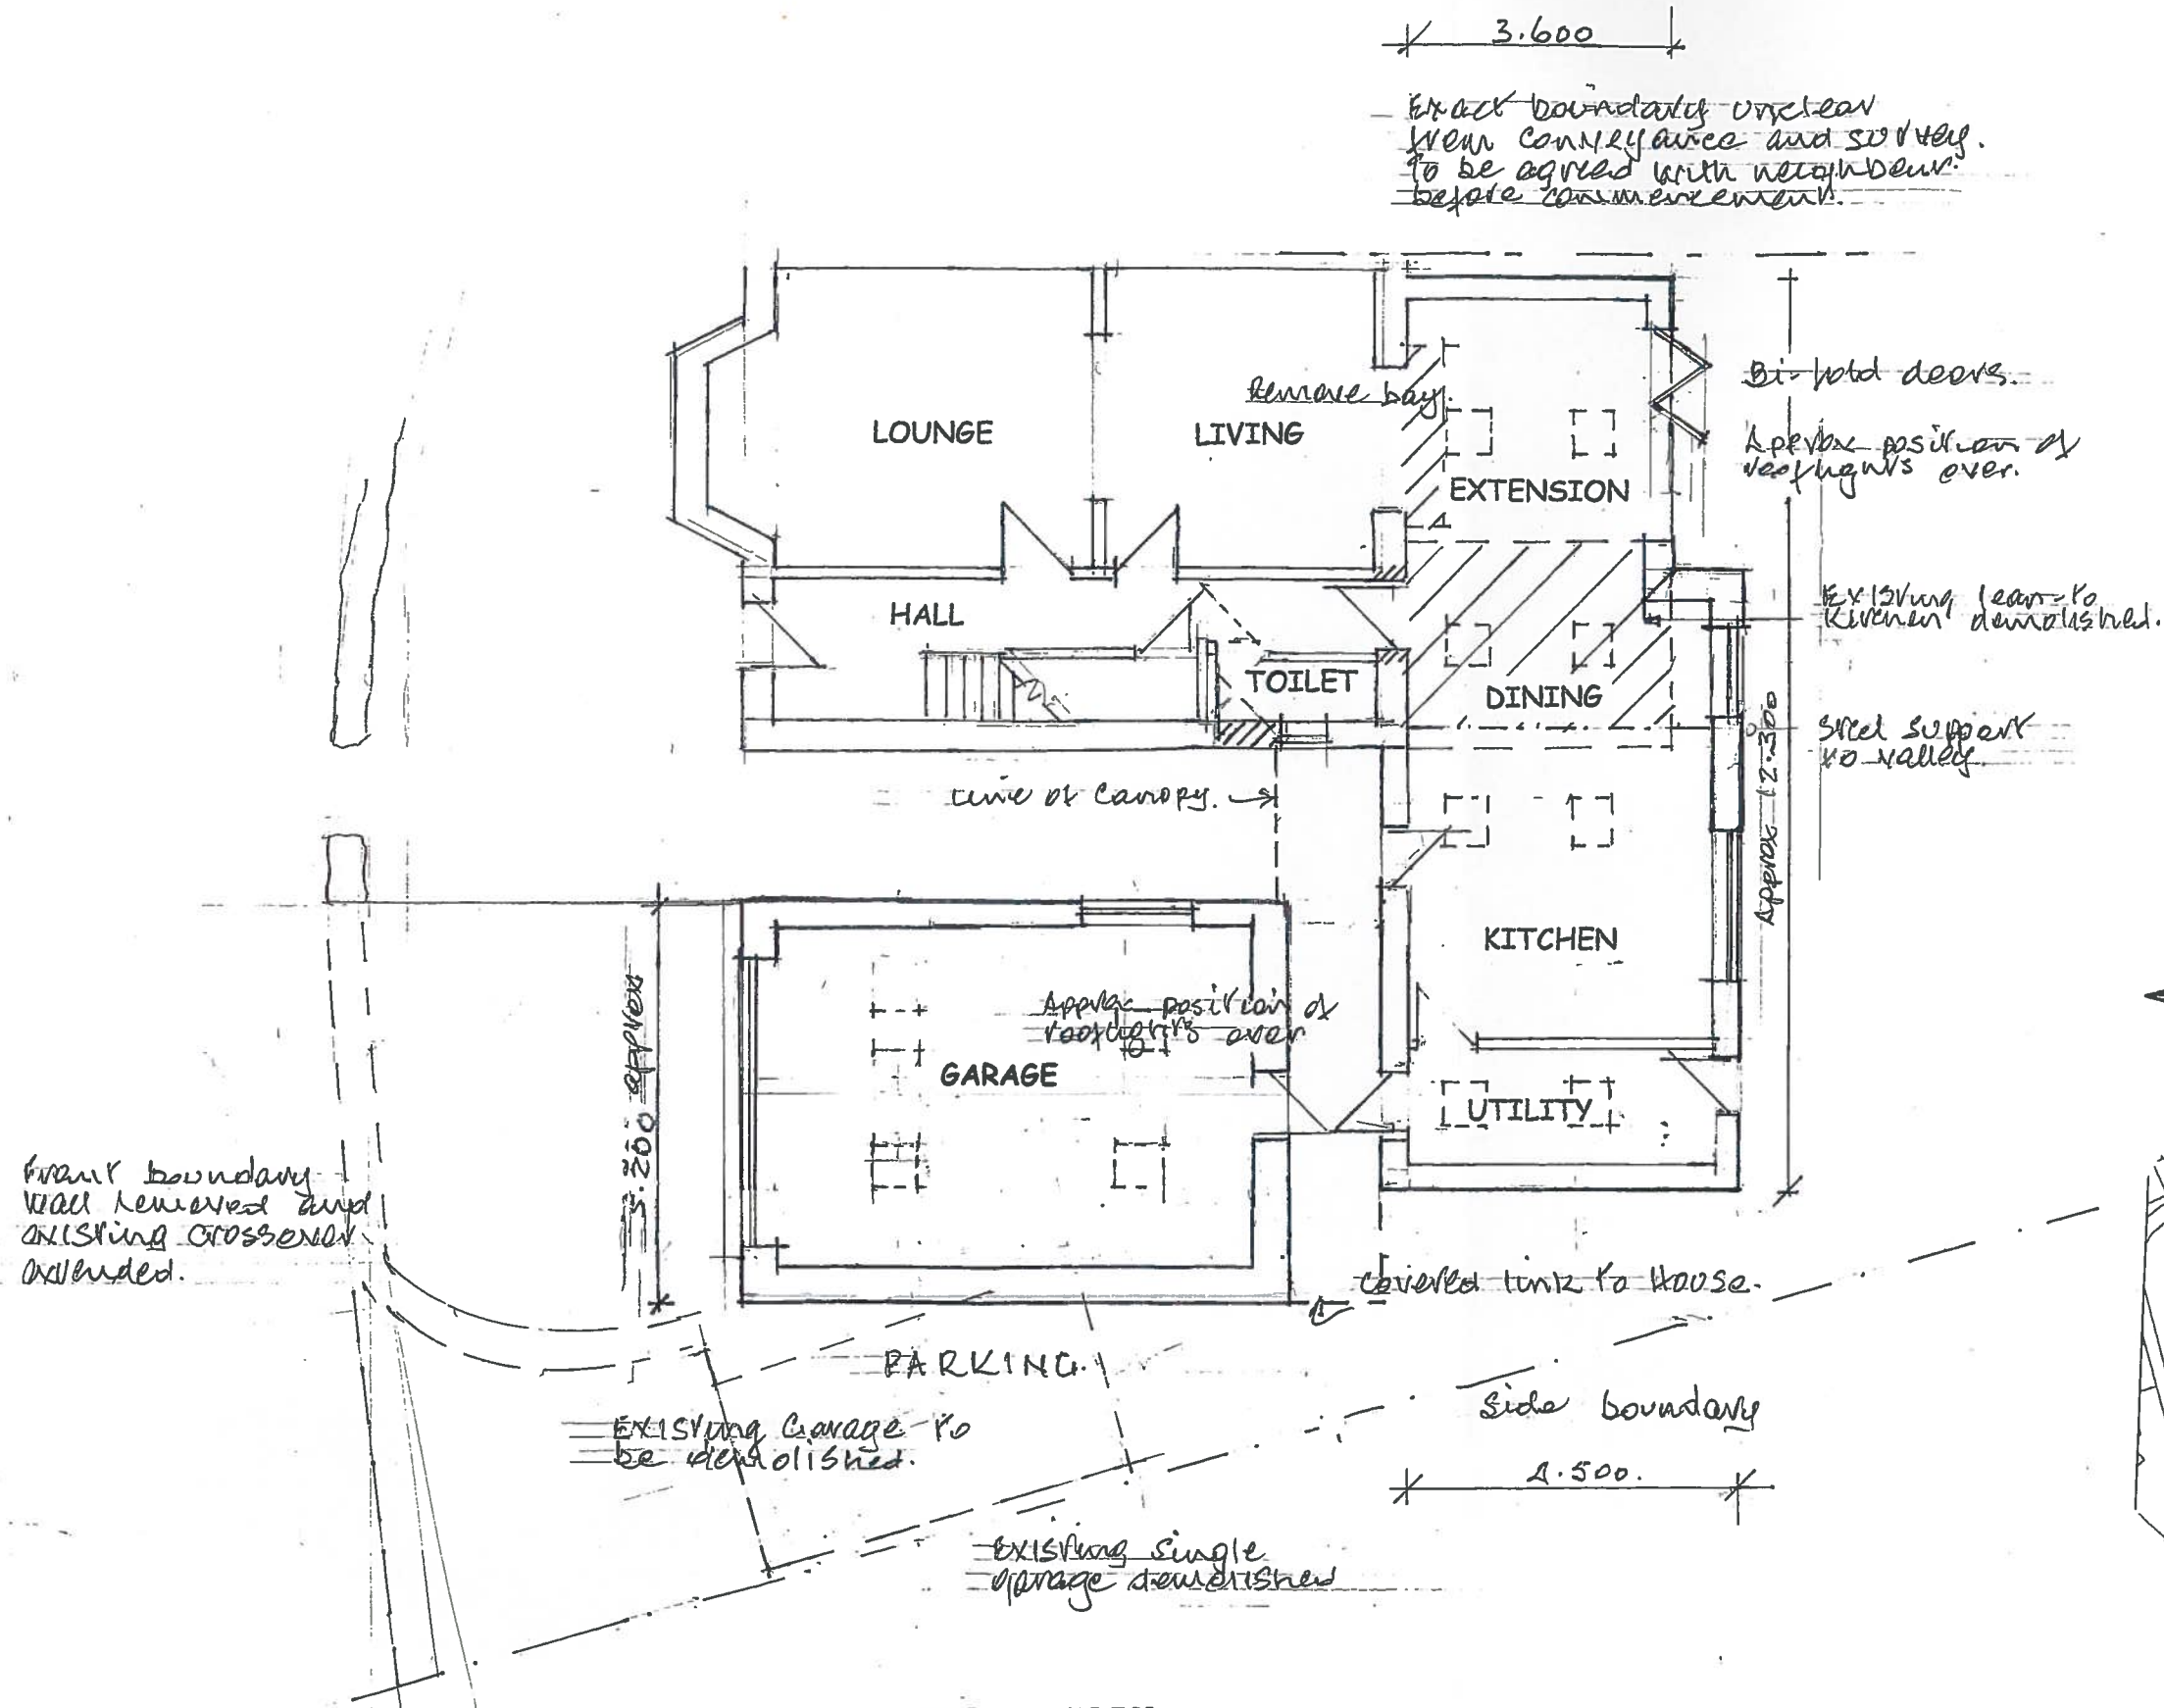

GROUND FLOOR PLAN

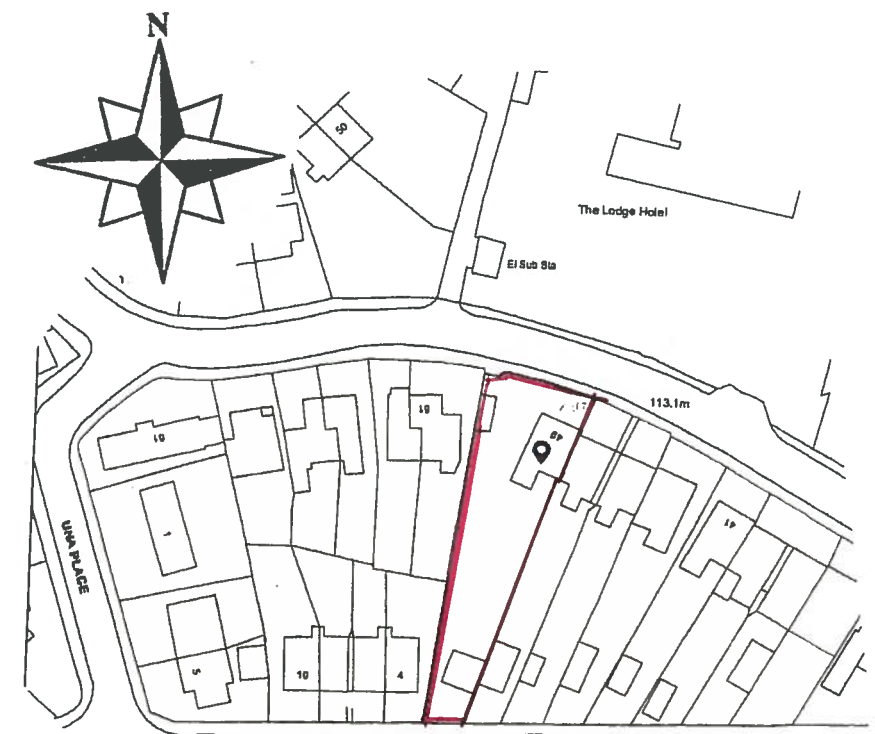

LOCATION PLAN