




Rev A. Garage altered 24/2/21
B. Alter 25/3/21

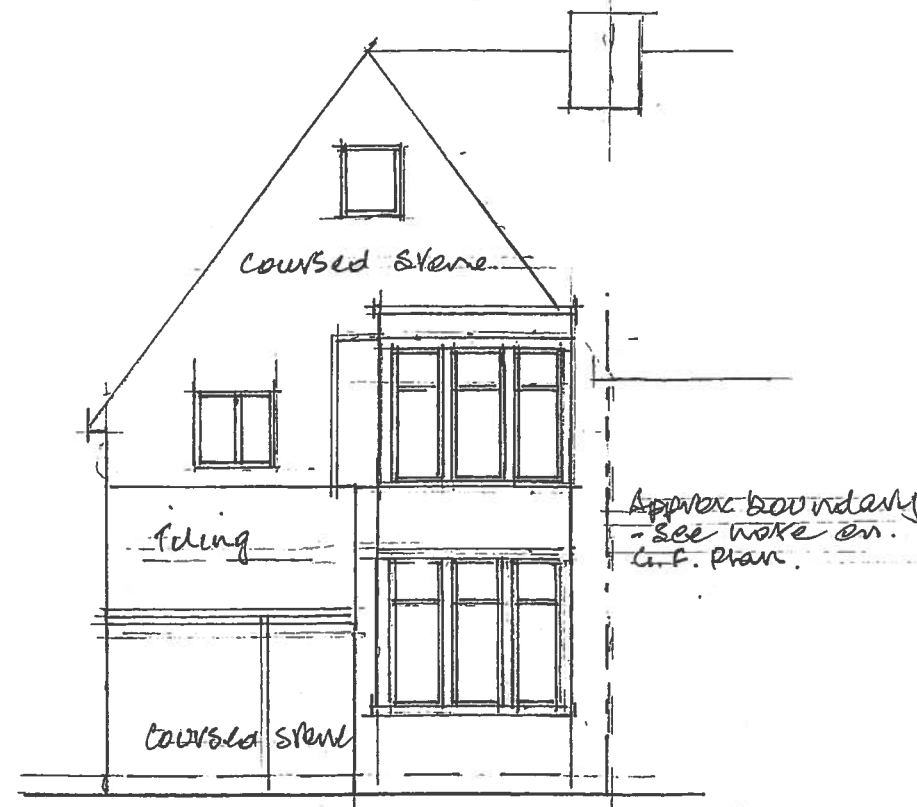


EXISTING REAR ELEVATION

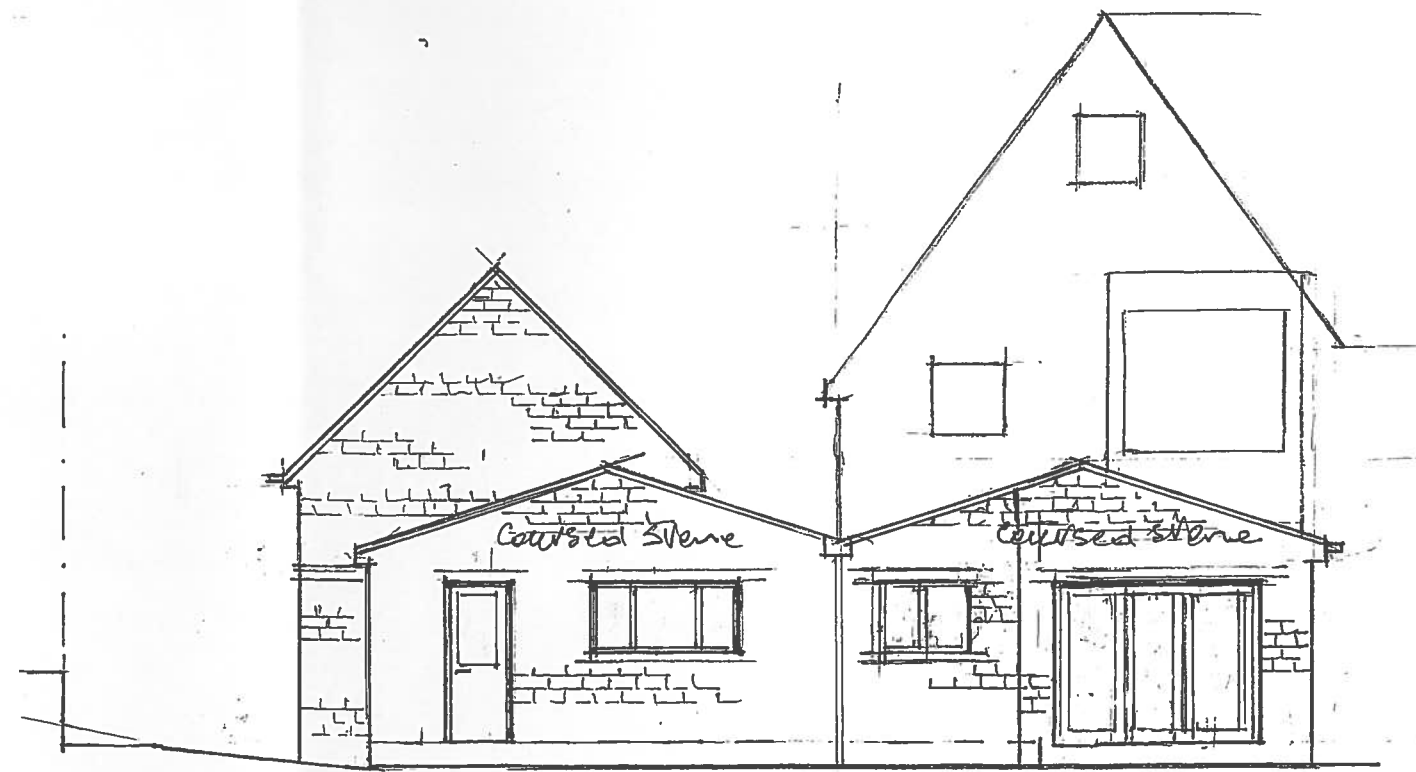

PROPOSED REAR ELEVATION

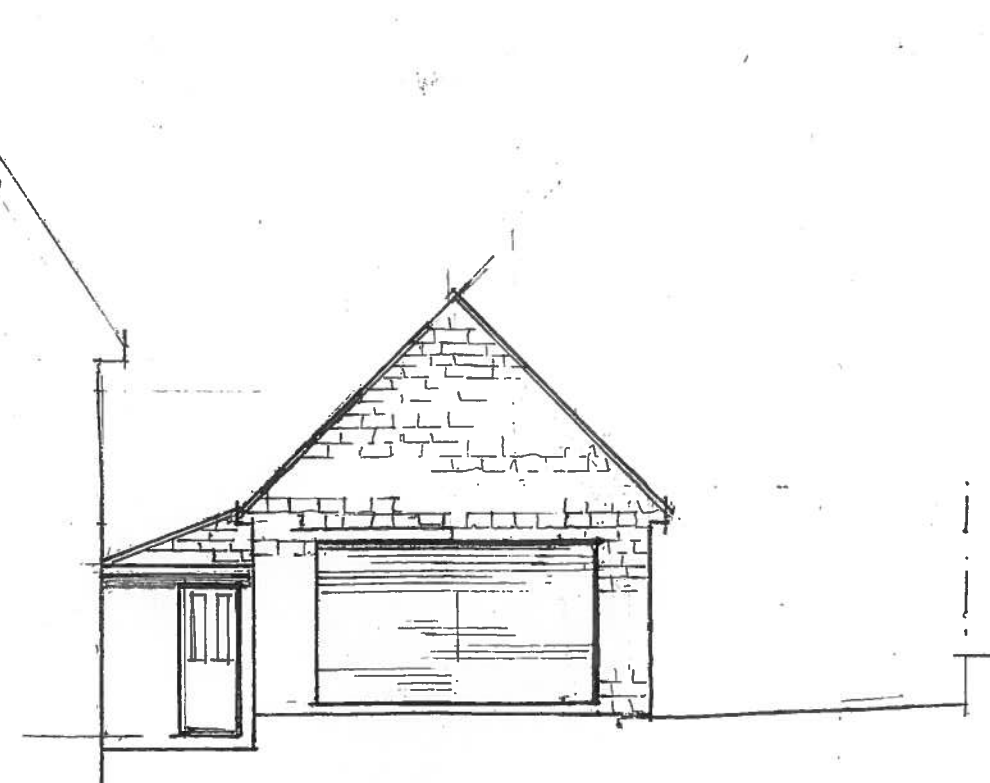

FRONT ELEVATION

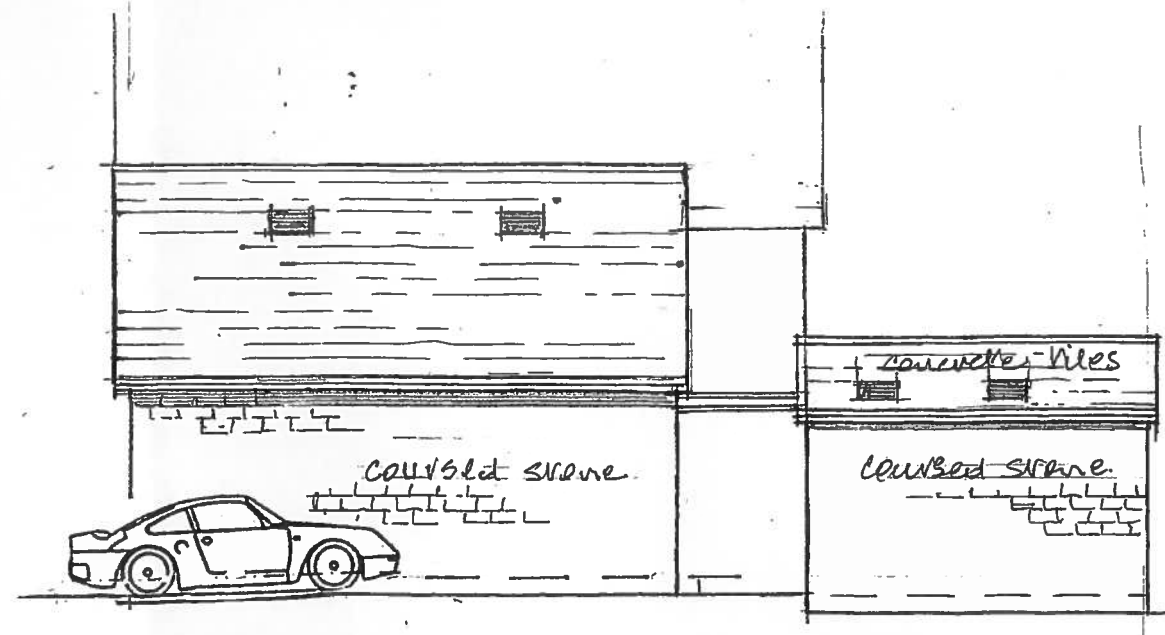

SIDE ELEVATION