




Rev A. Garage altered 21/12/21
B. Quoted 25/01/21
C. Bid 7/1/21
D. Preliminary drawings 16/6/21.

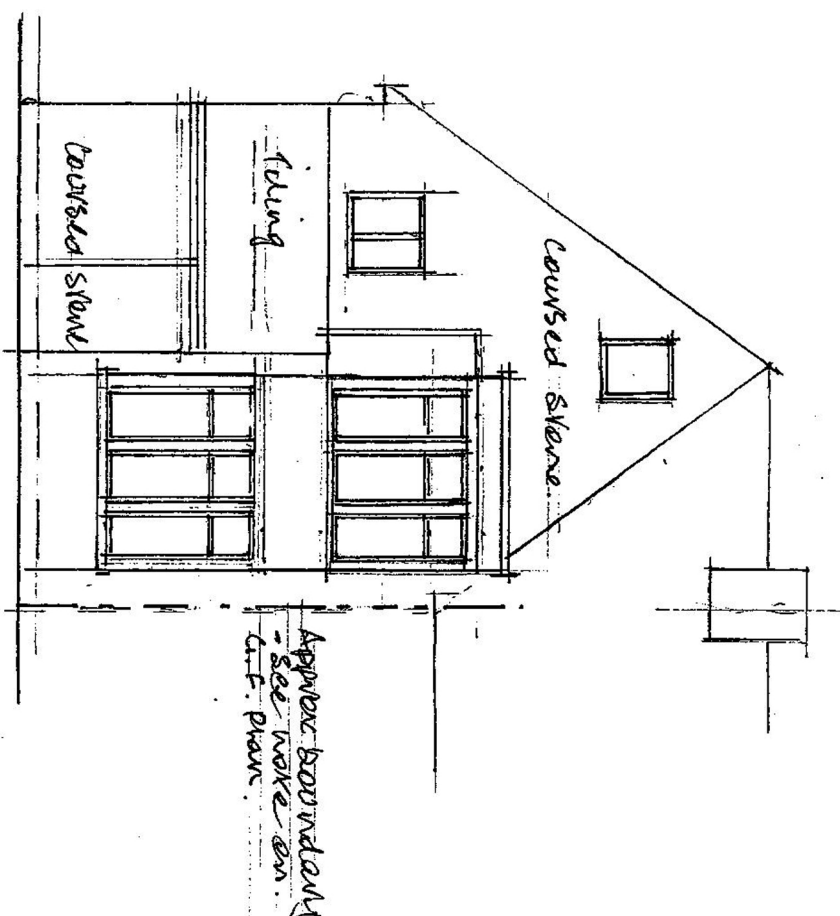


EXISTING REAR ELEVATION

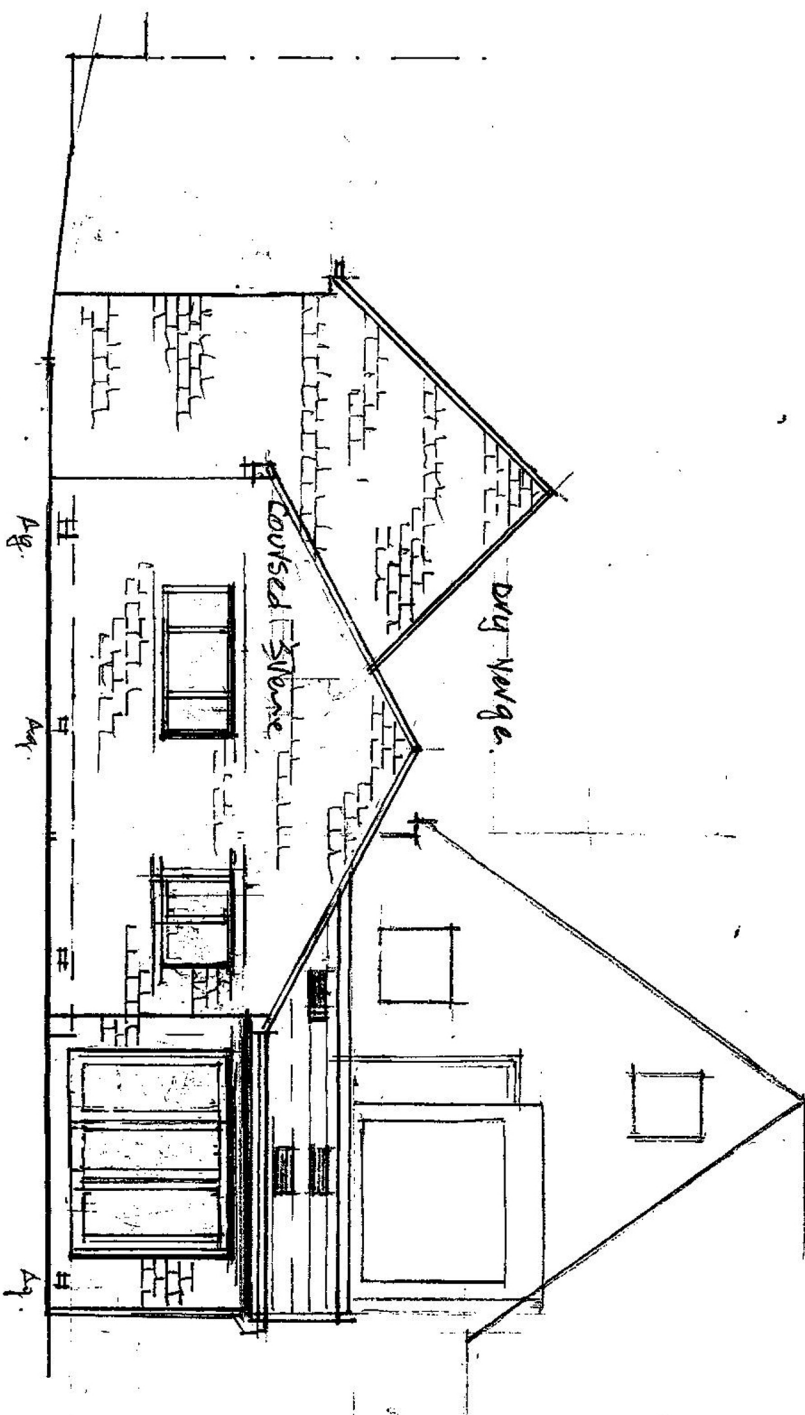

PROPOSED REAR ELEVATION

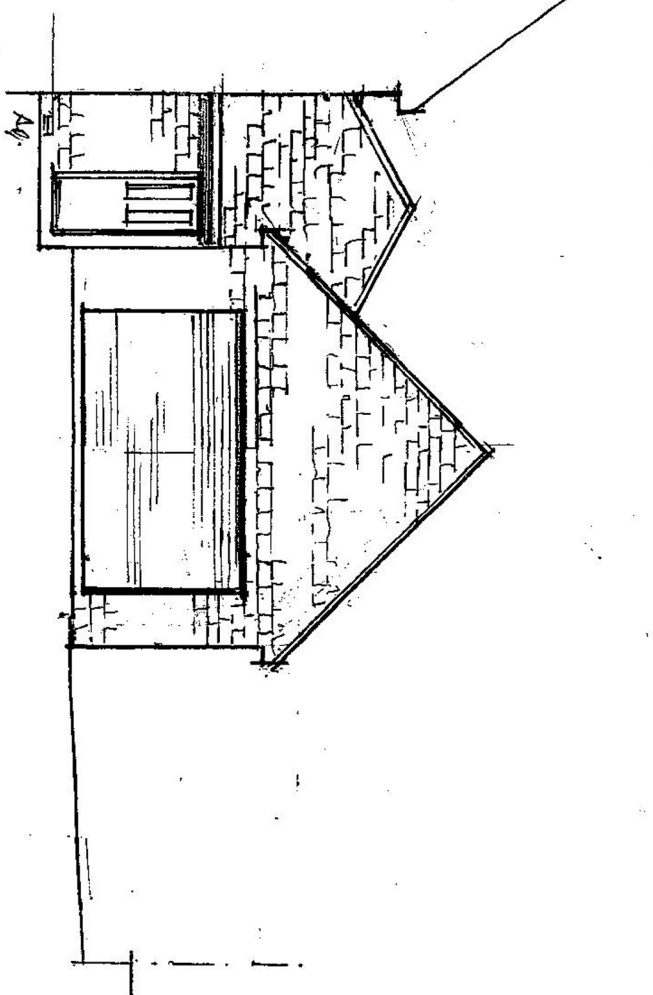

FRONT ELEVATION

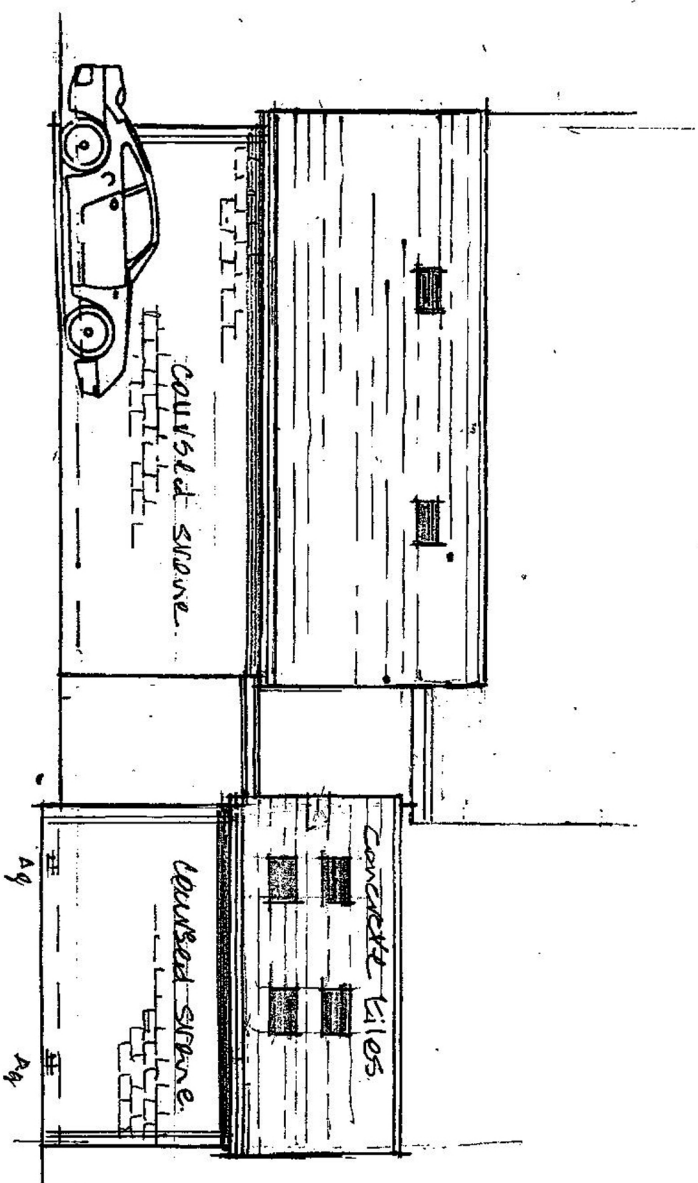

SIDE ELEVATION