




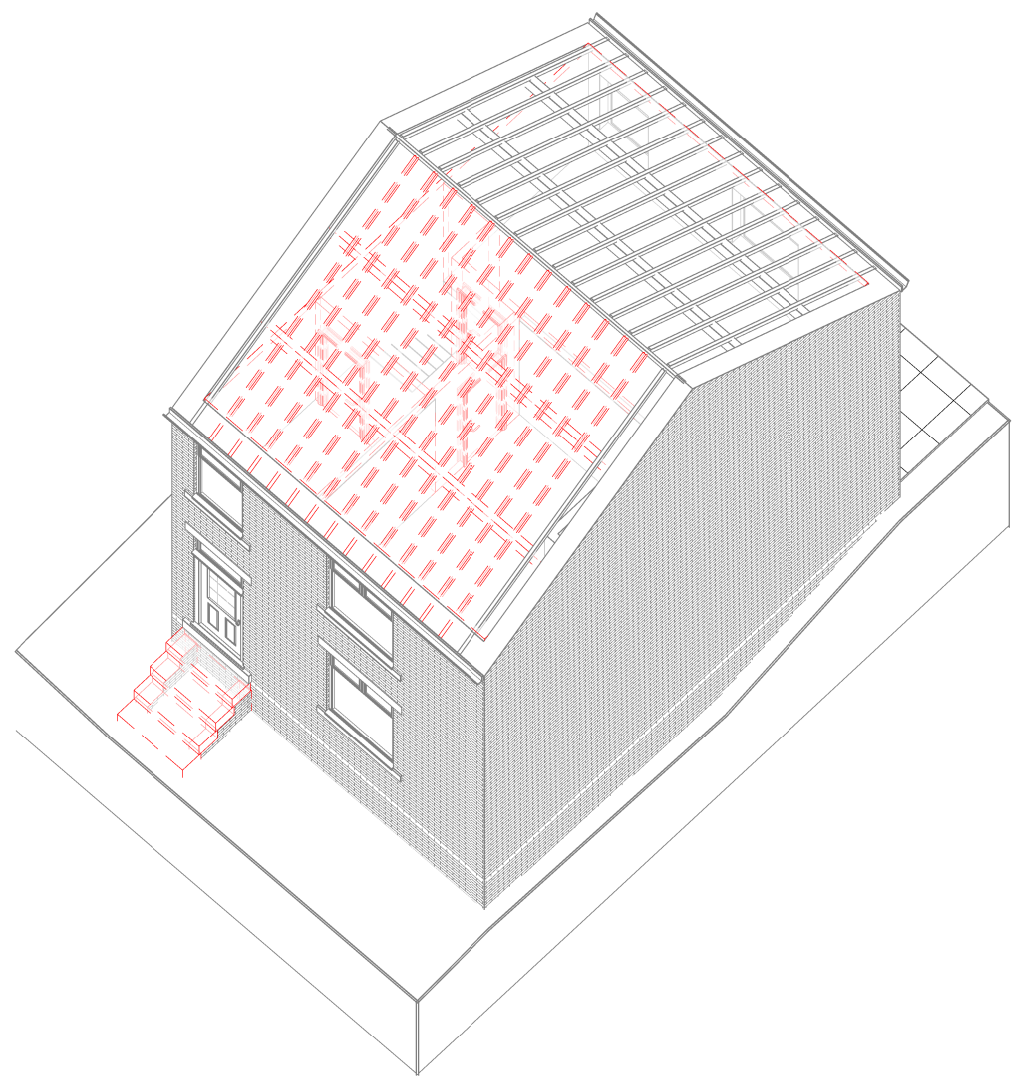


Existing Second Floor

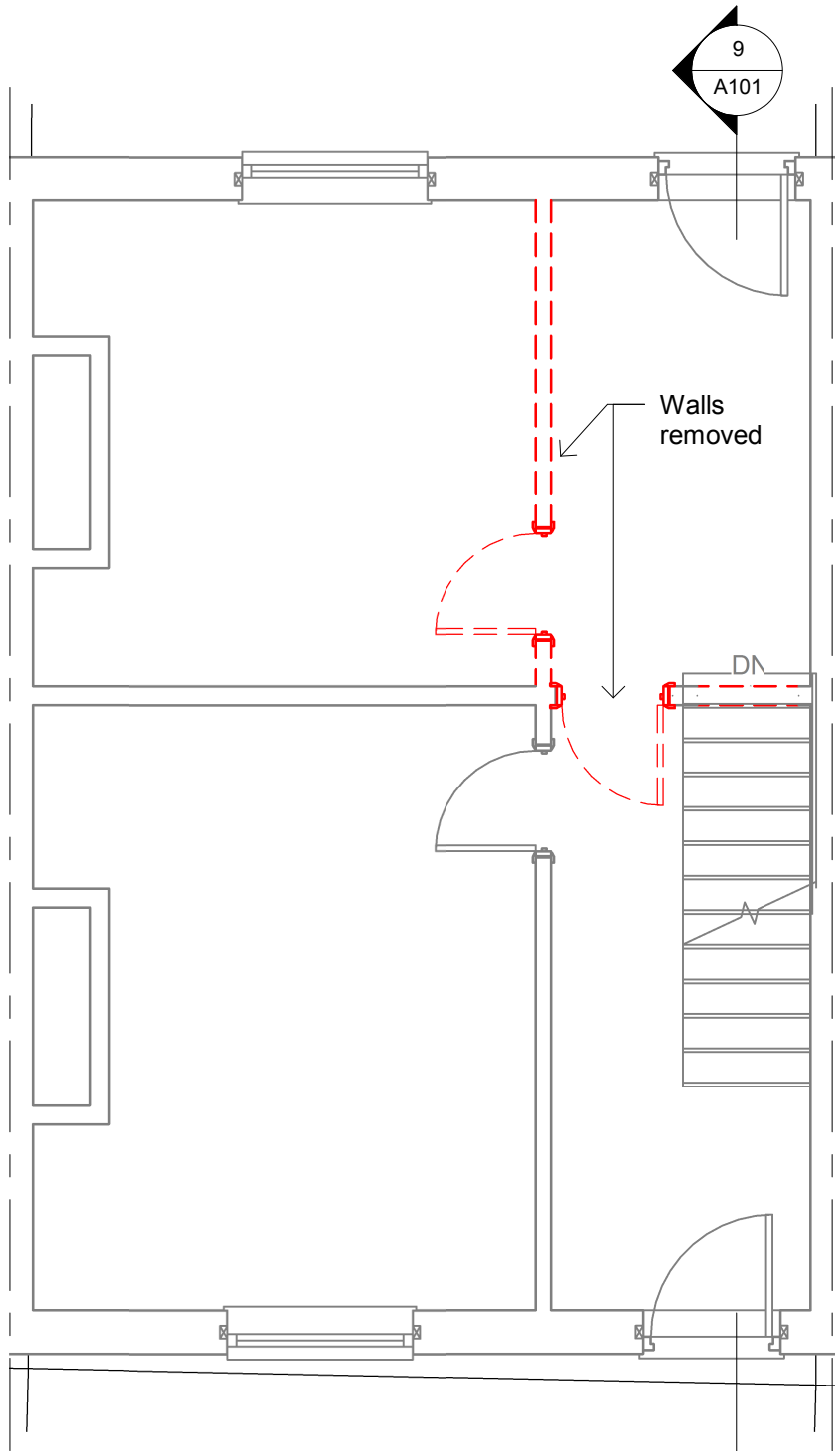


Existing Ground Floor
1 : 50

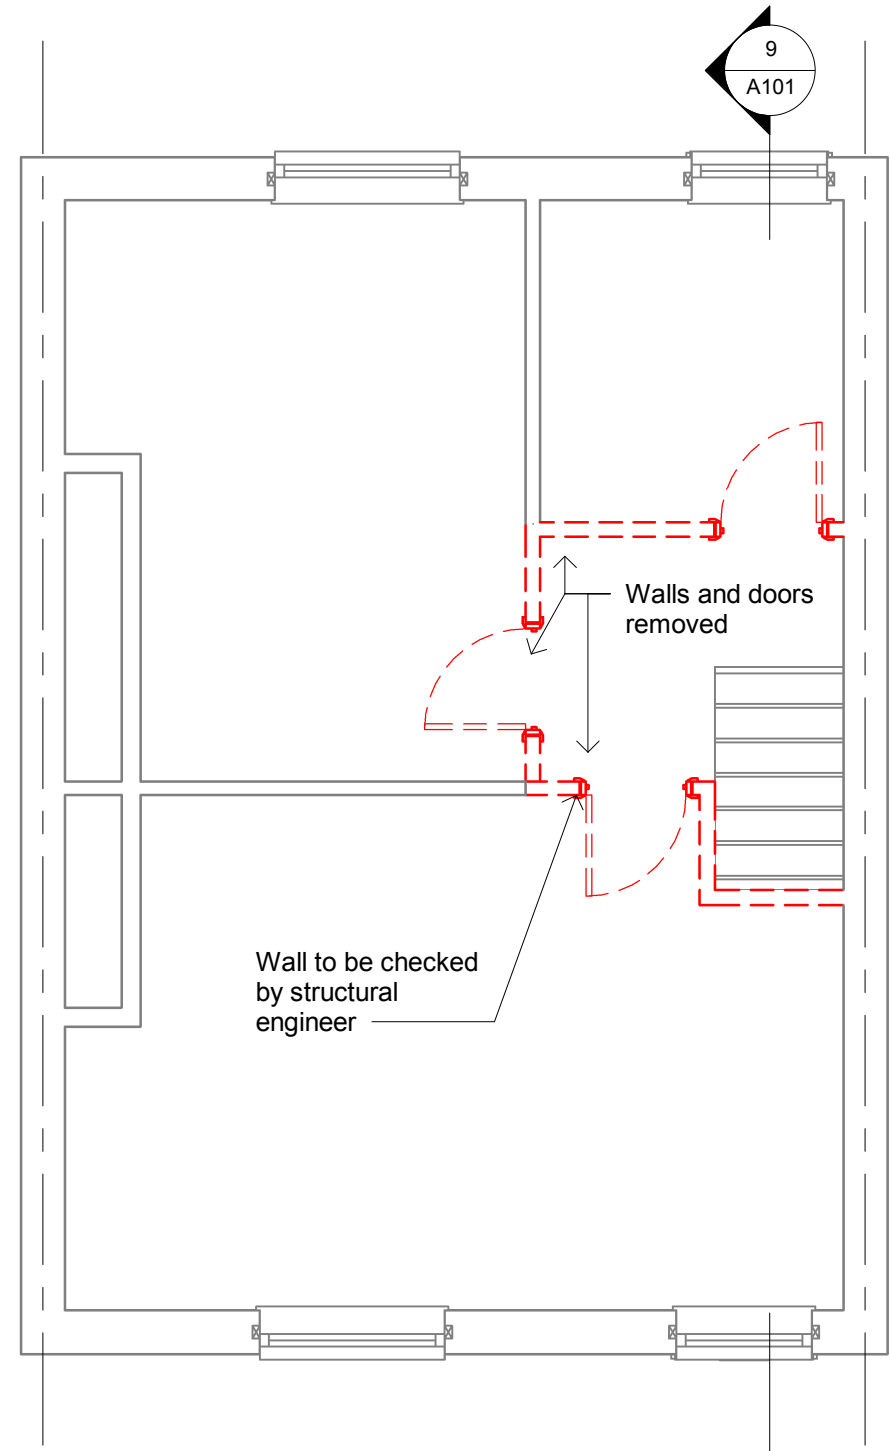


Existing First Floor
1 : 50

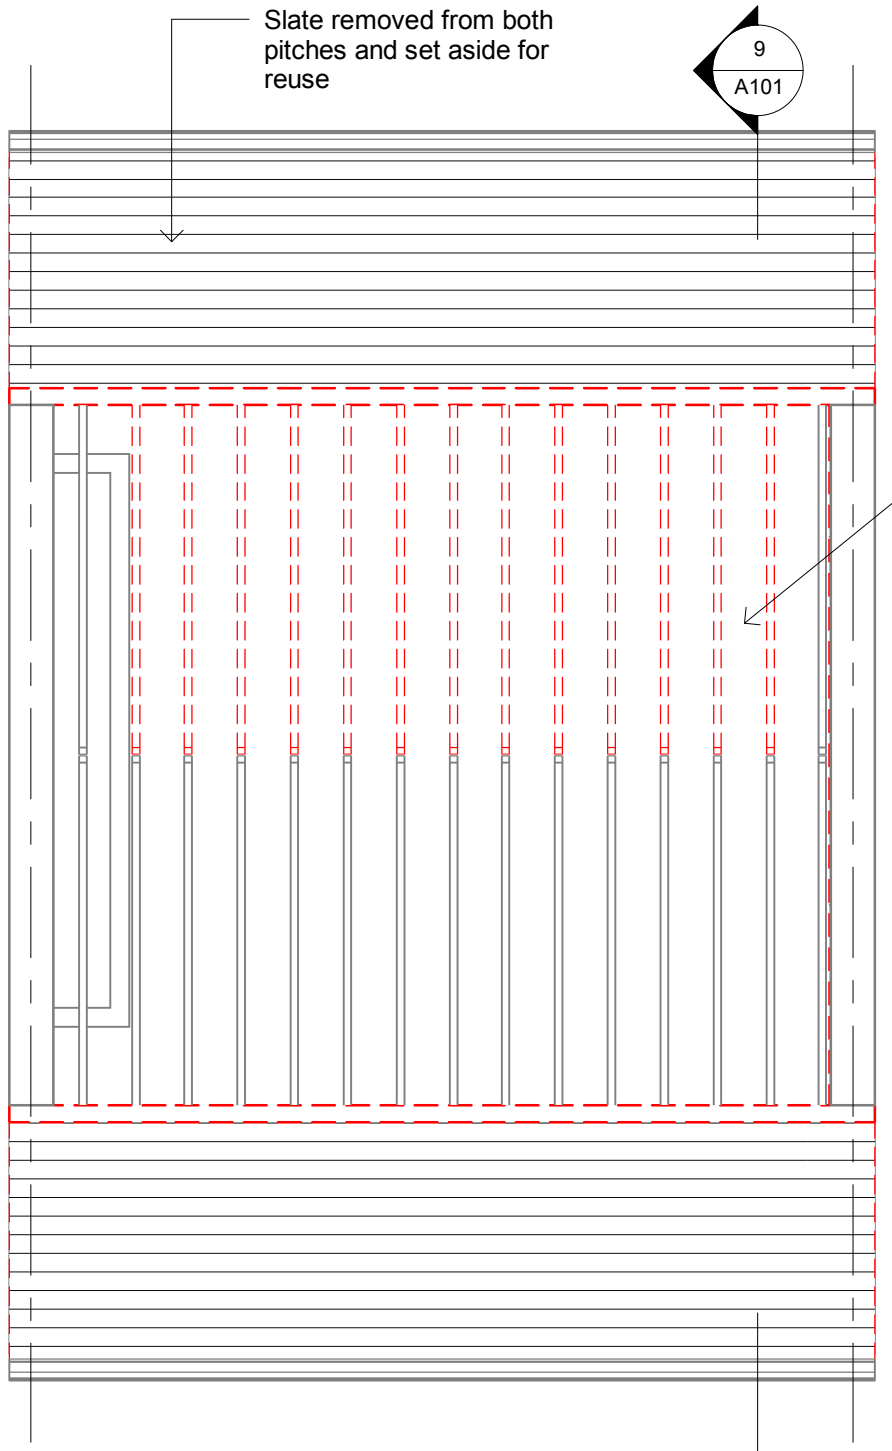

Existing Second Floor
1 : 50

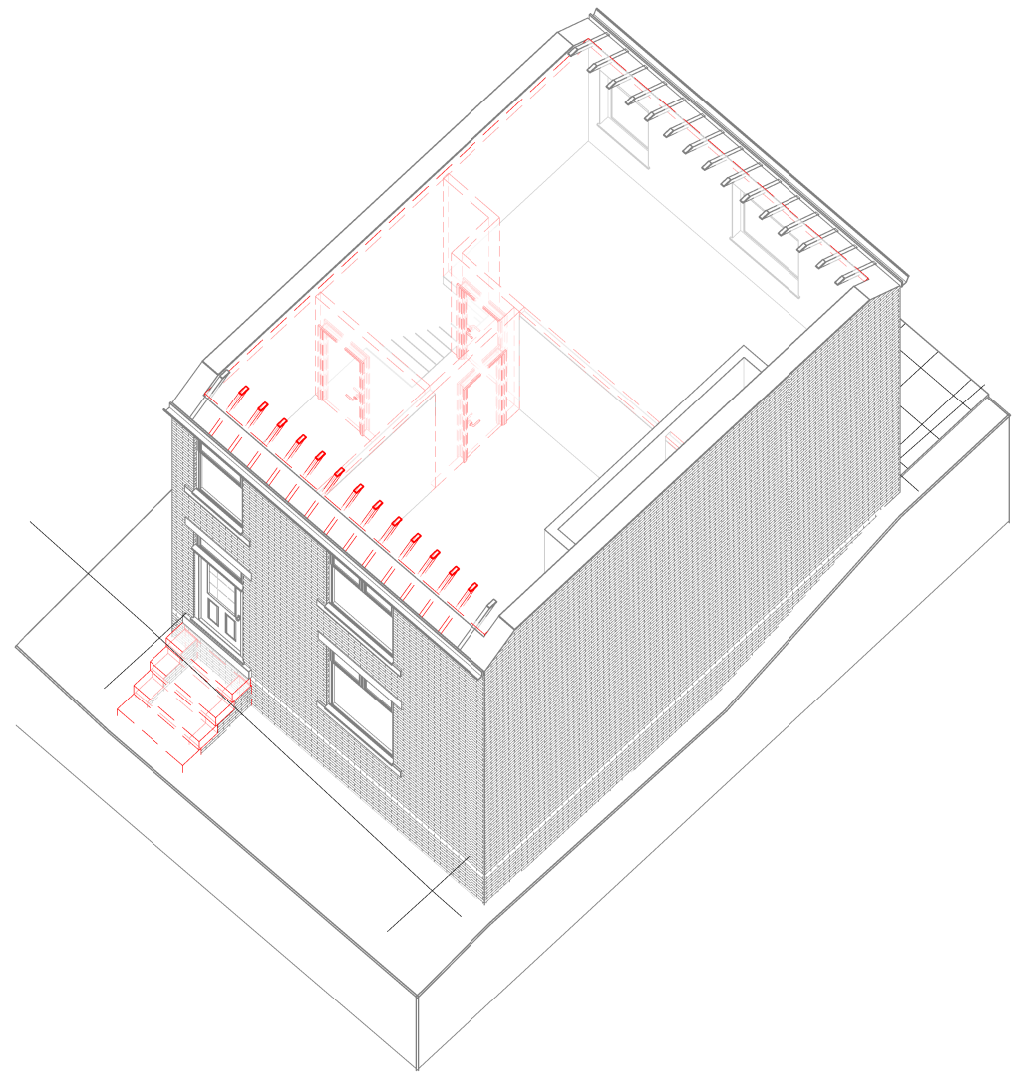


Existing First Floor

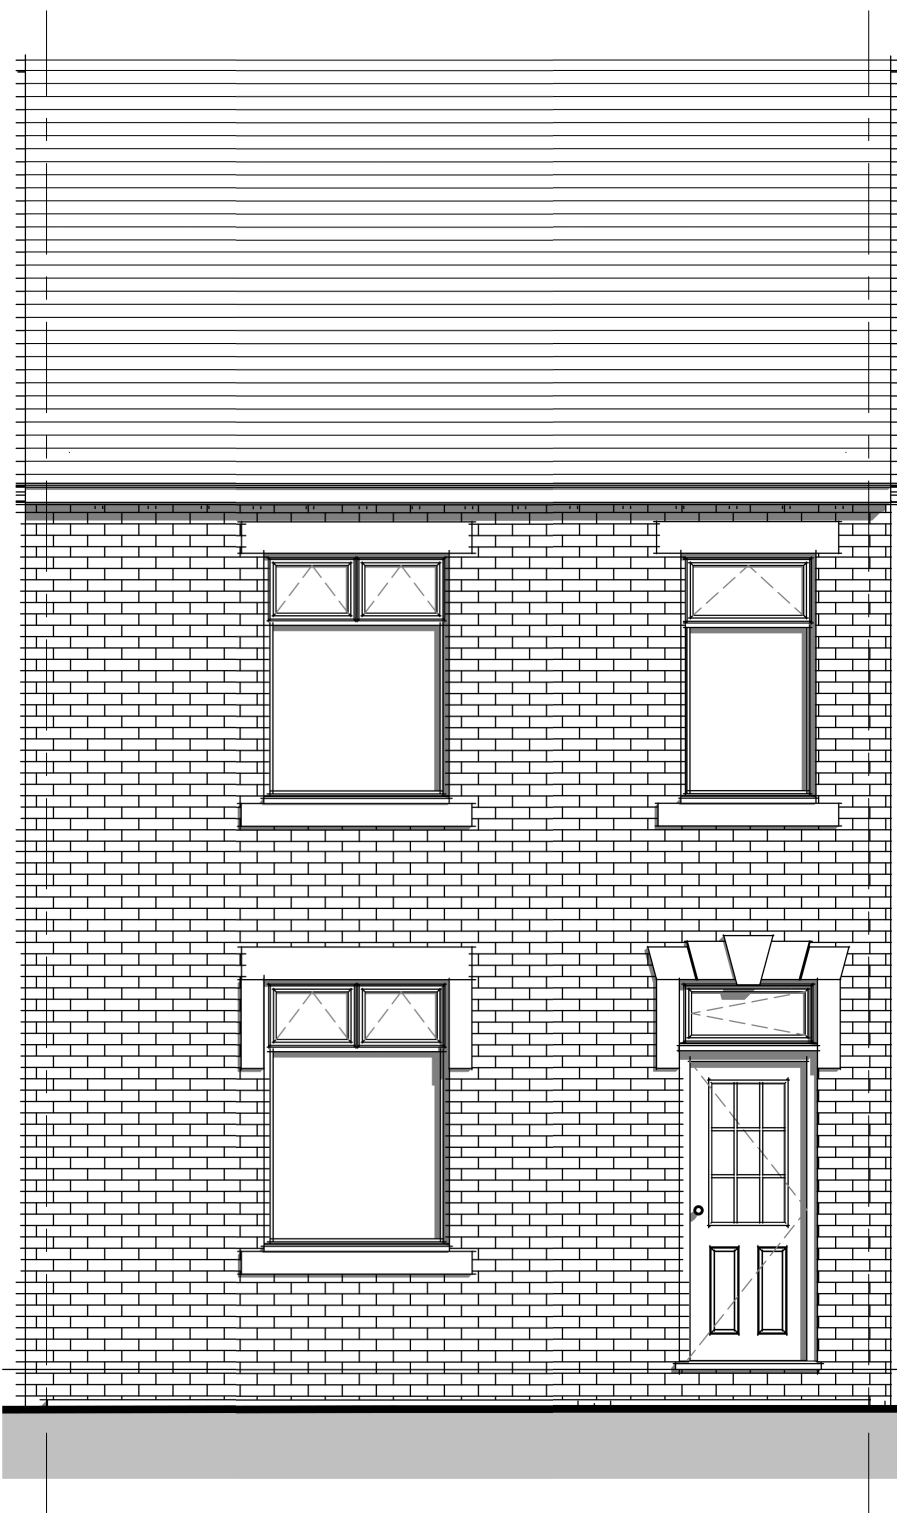


Existing Front Elevation
1 : 50



Existing Rear Elevation
1 : 50

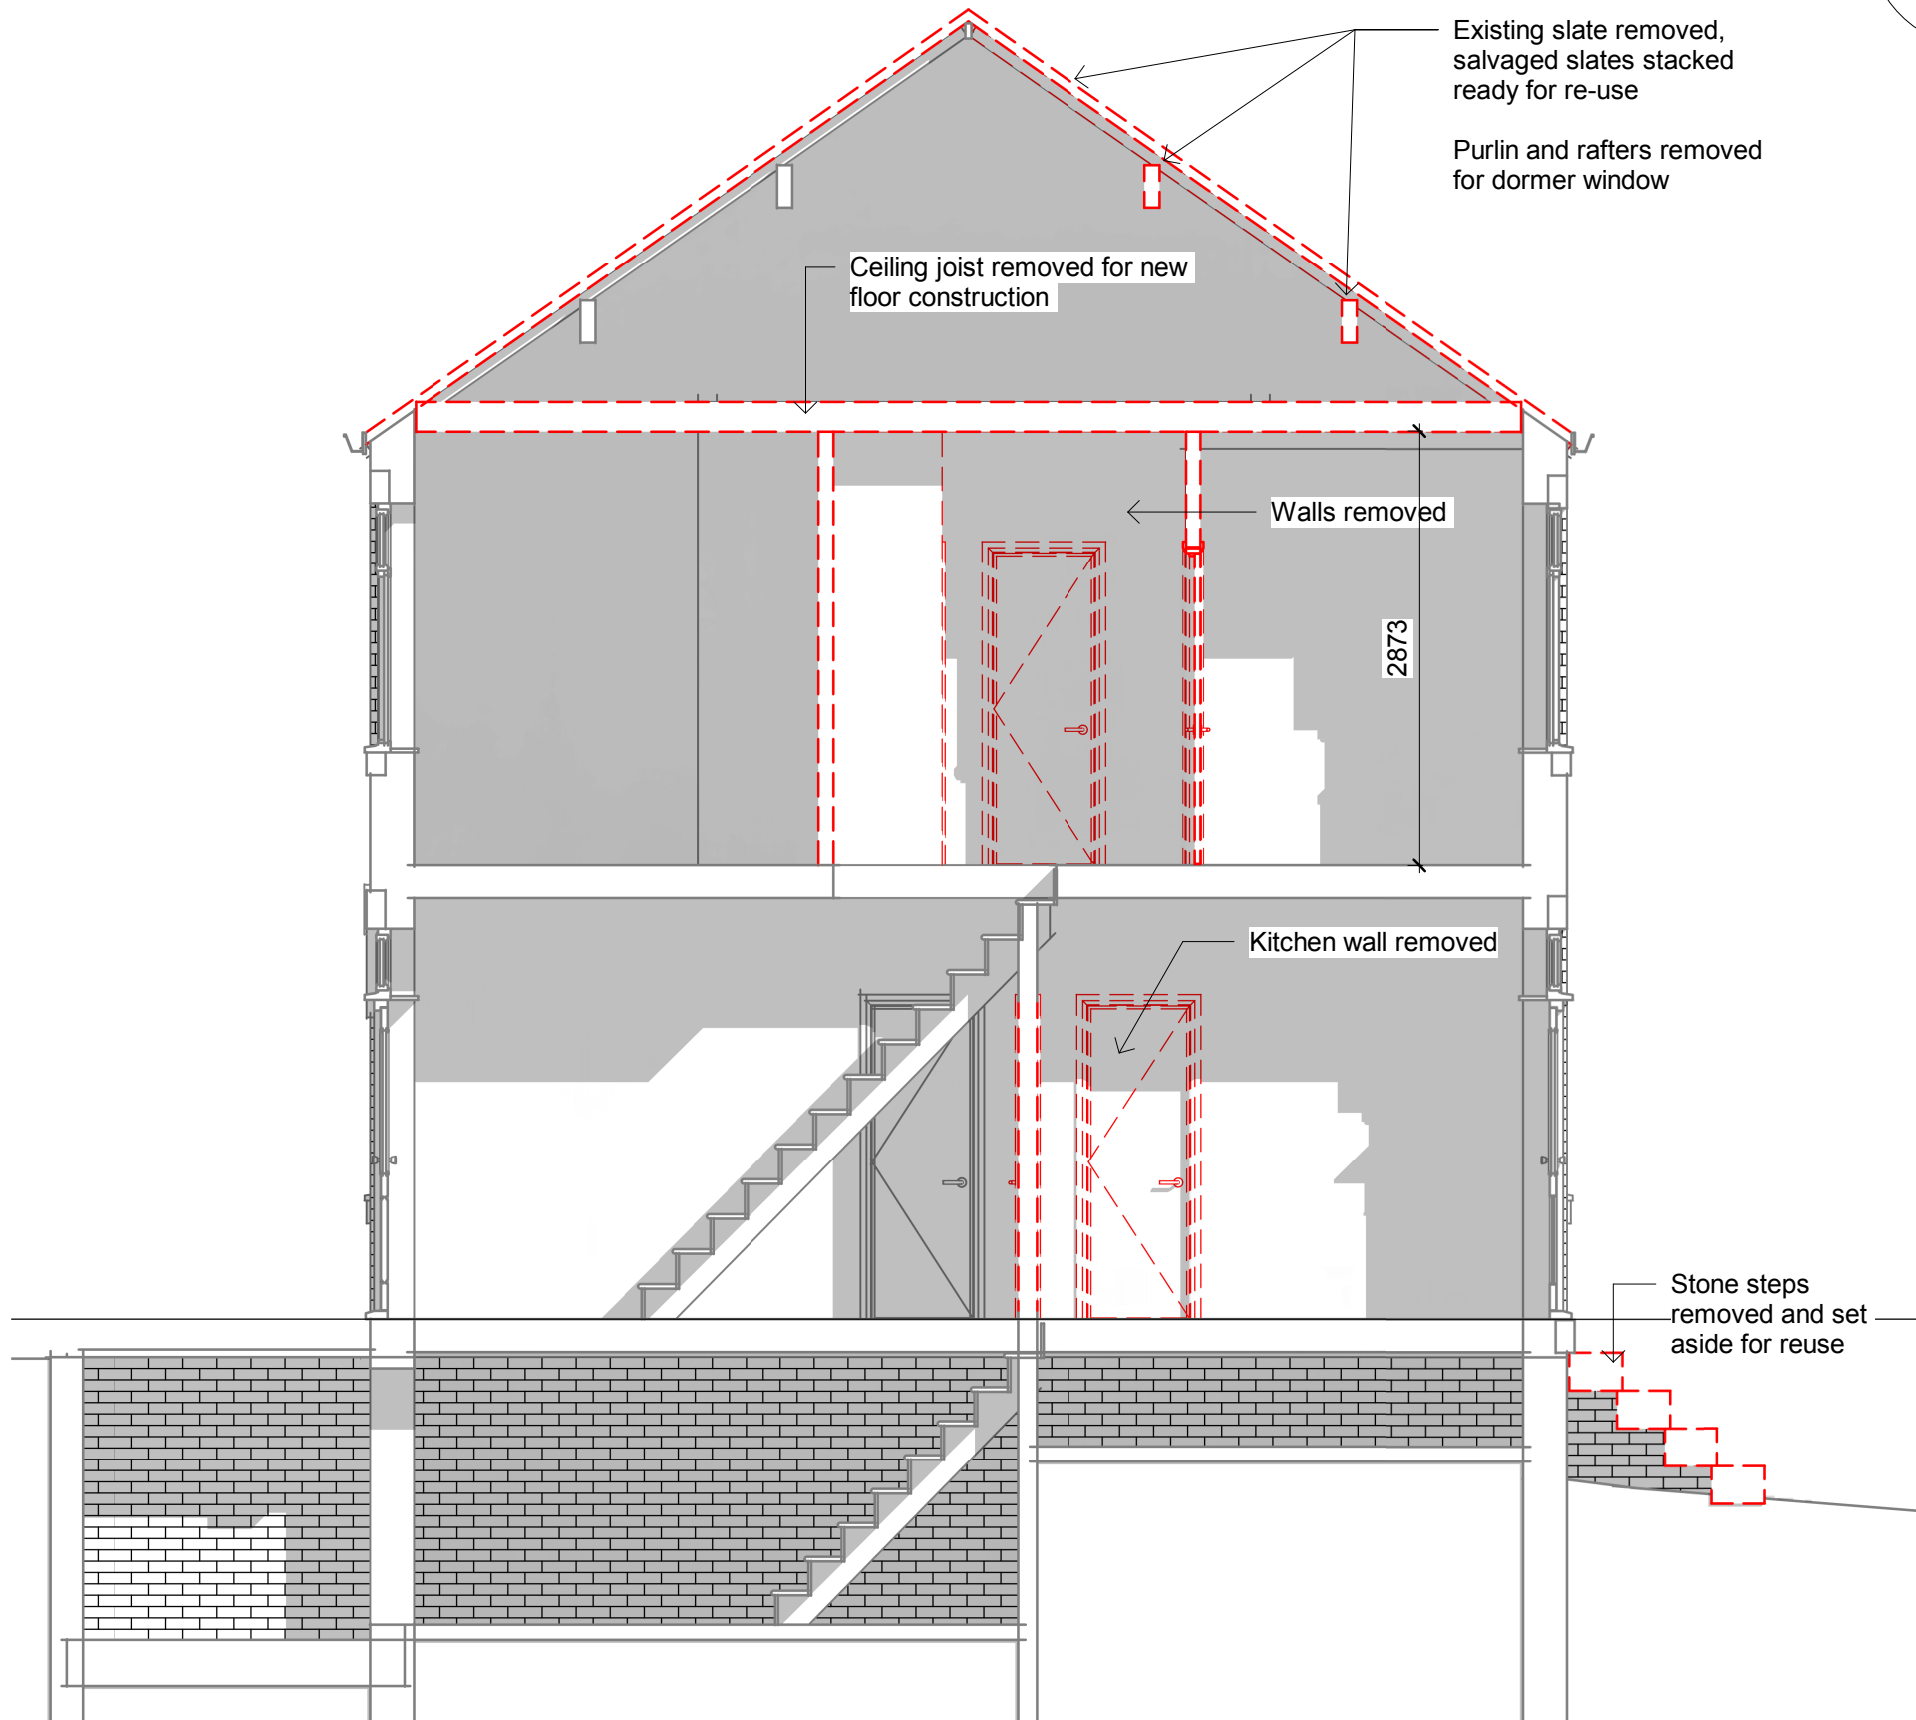

Existing Section 1
1 : 50

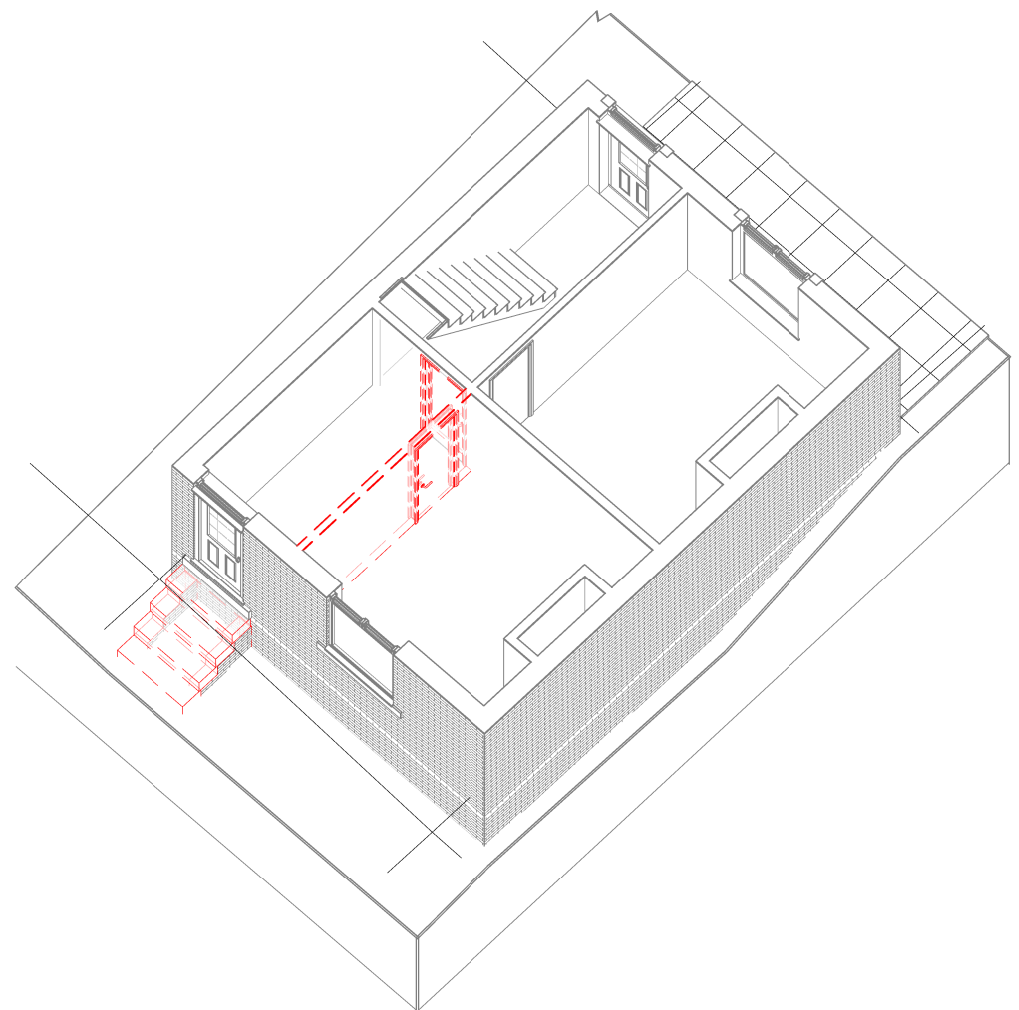


Existing Ground Floor

GENERAL NOTES

These drawings and details have been produced for planning permission or building control approval only. Any details annotated are for this specific application and should not be used for any other purpose as they do not form a specification or scope of works.

All figured dimensions are to be confirmed by a full site survey.

All structural items / supports / openings to be designed by a structural engineer.

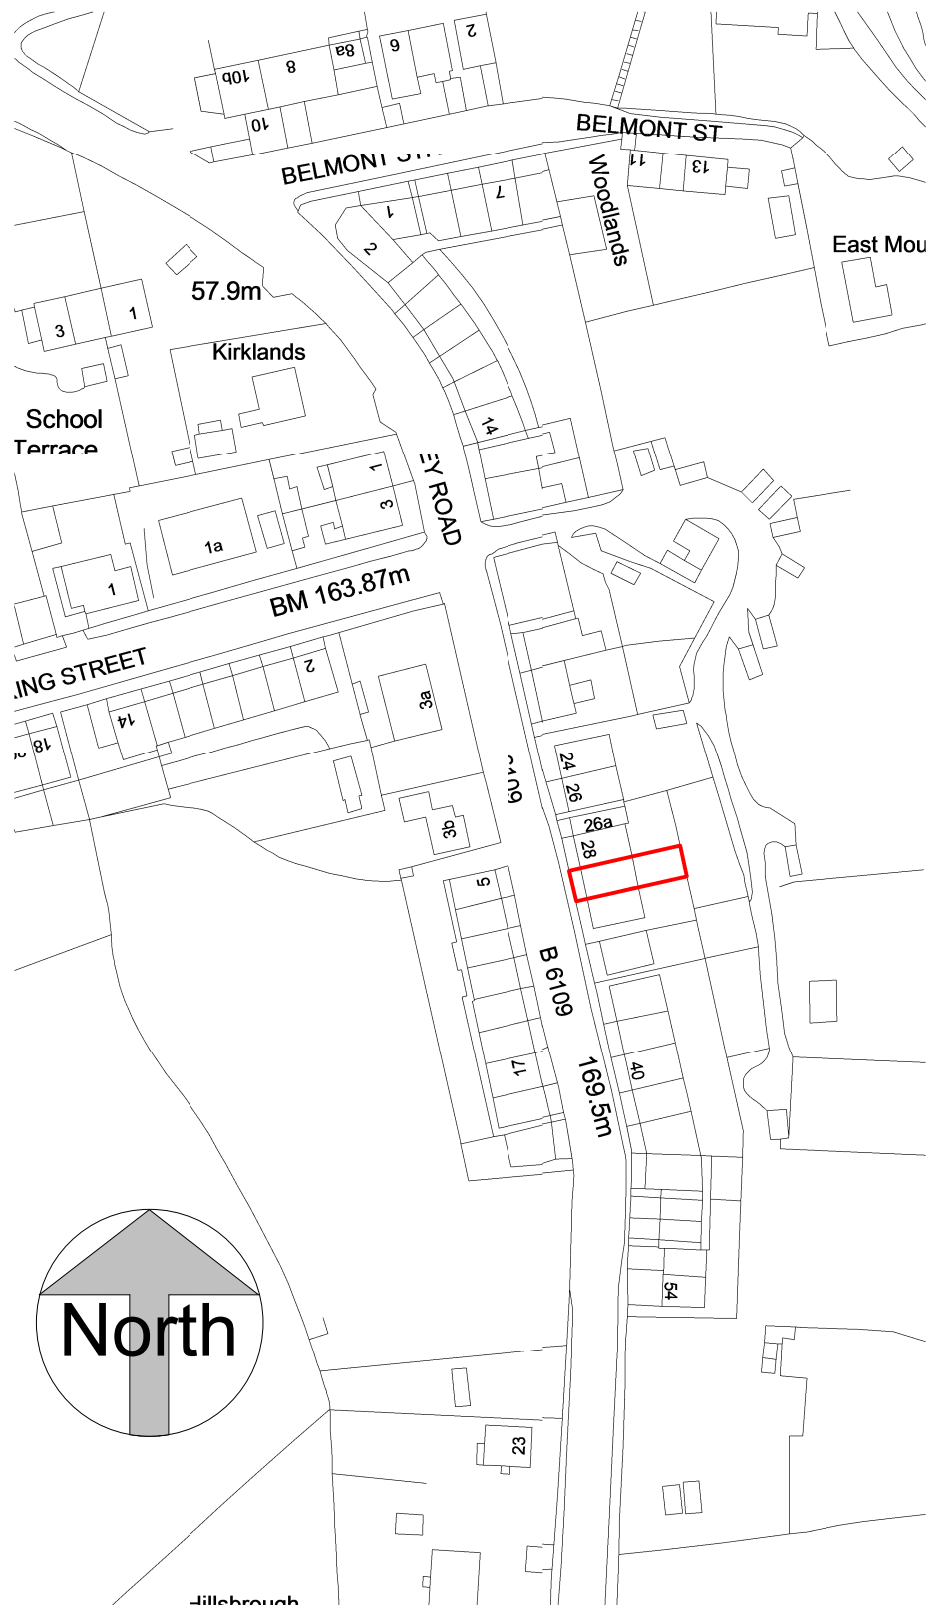

Site Location Plan
1 : 1250

1	North arrow added	03.04.21
No	REVISION NOTES	DATE

CLIENT
Dave Green
PROJECT NAME AND ADDRESS
Loft Conversion / Porch
Varley Road - Huddersfield
Existing Plans & Elevations

PROJECT STATUS Planning	SHEET
DATE 03/04/2021 11:46:59	A101
As indicated	