




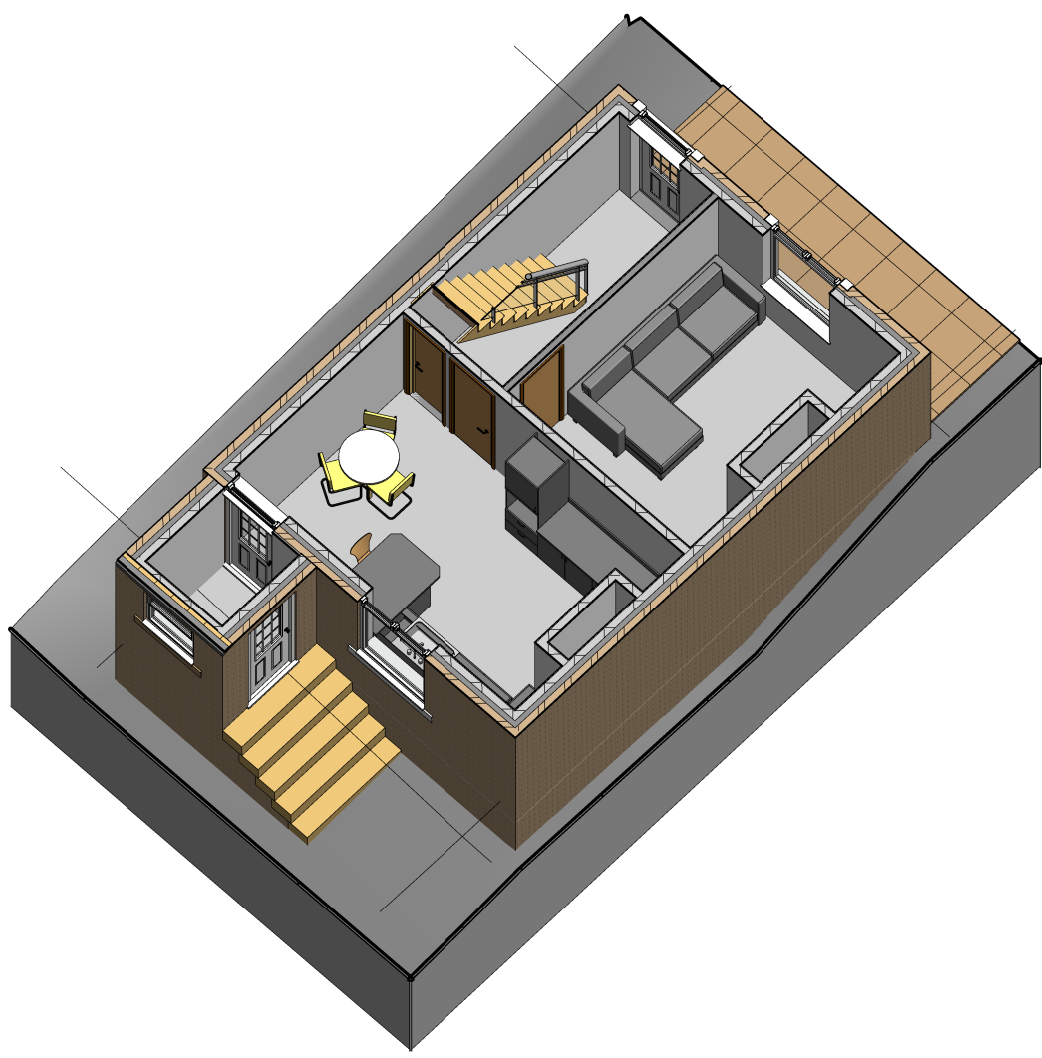


Proposed Ground Floor

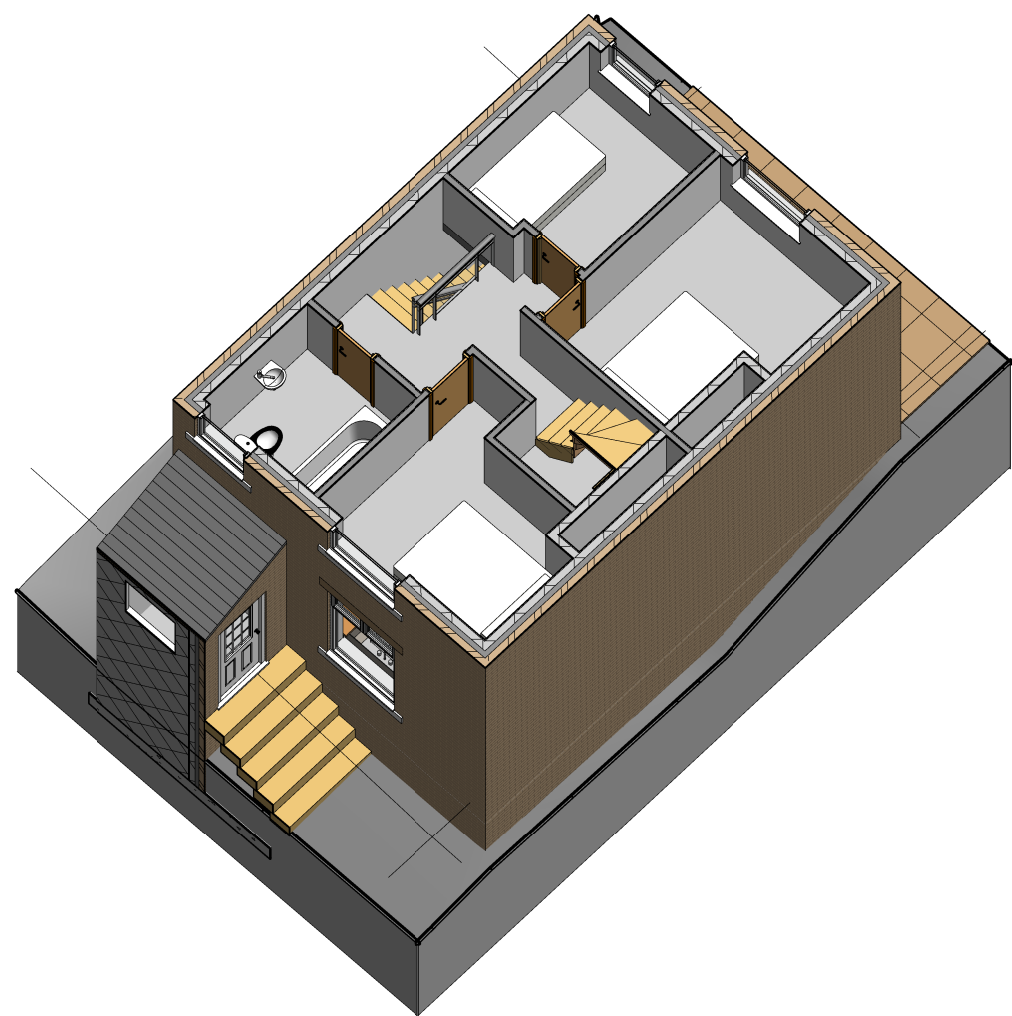


Proposed First Floor

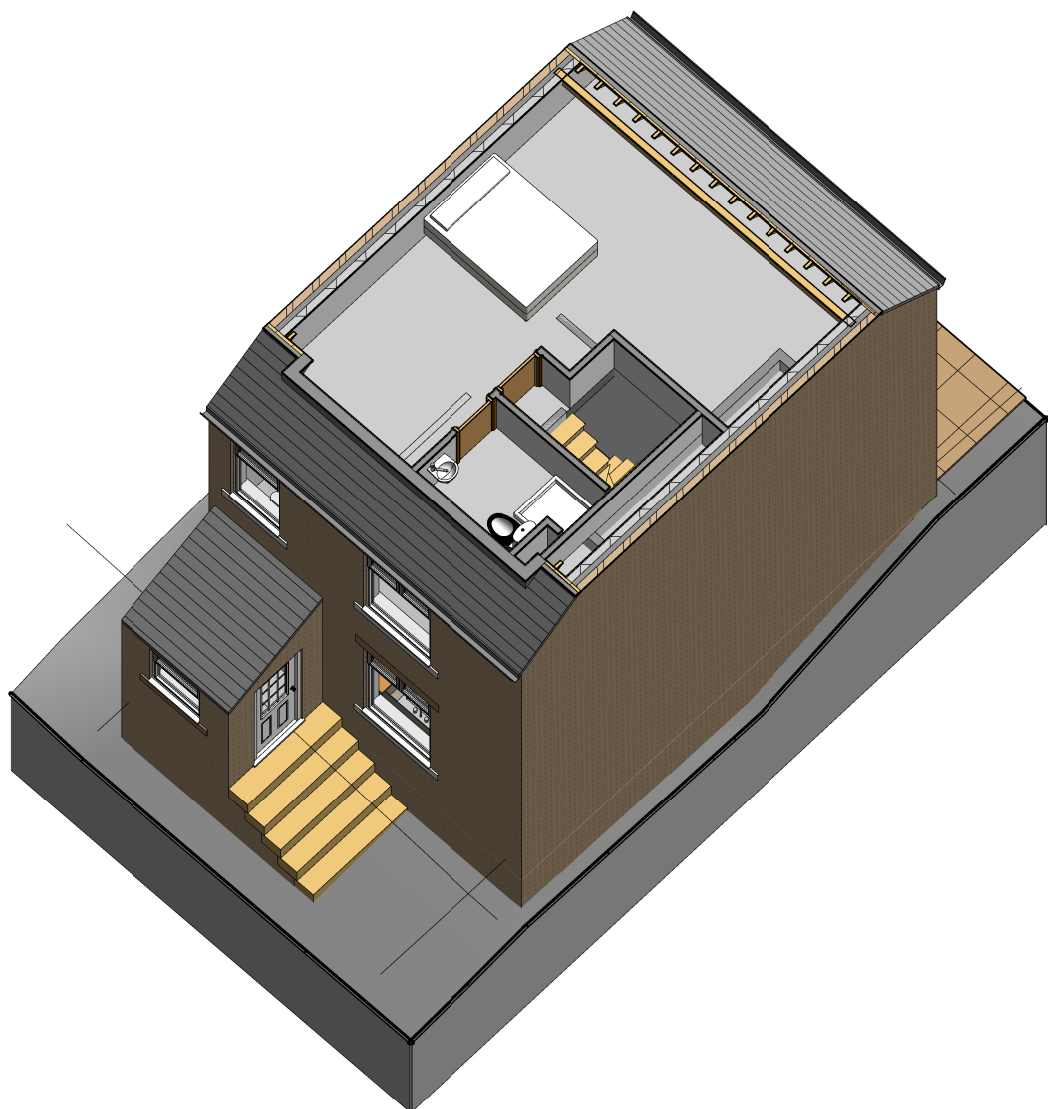


Proposed Second Floor

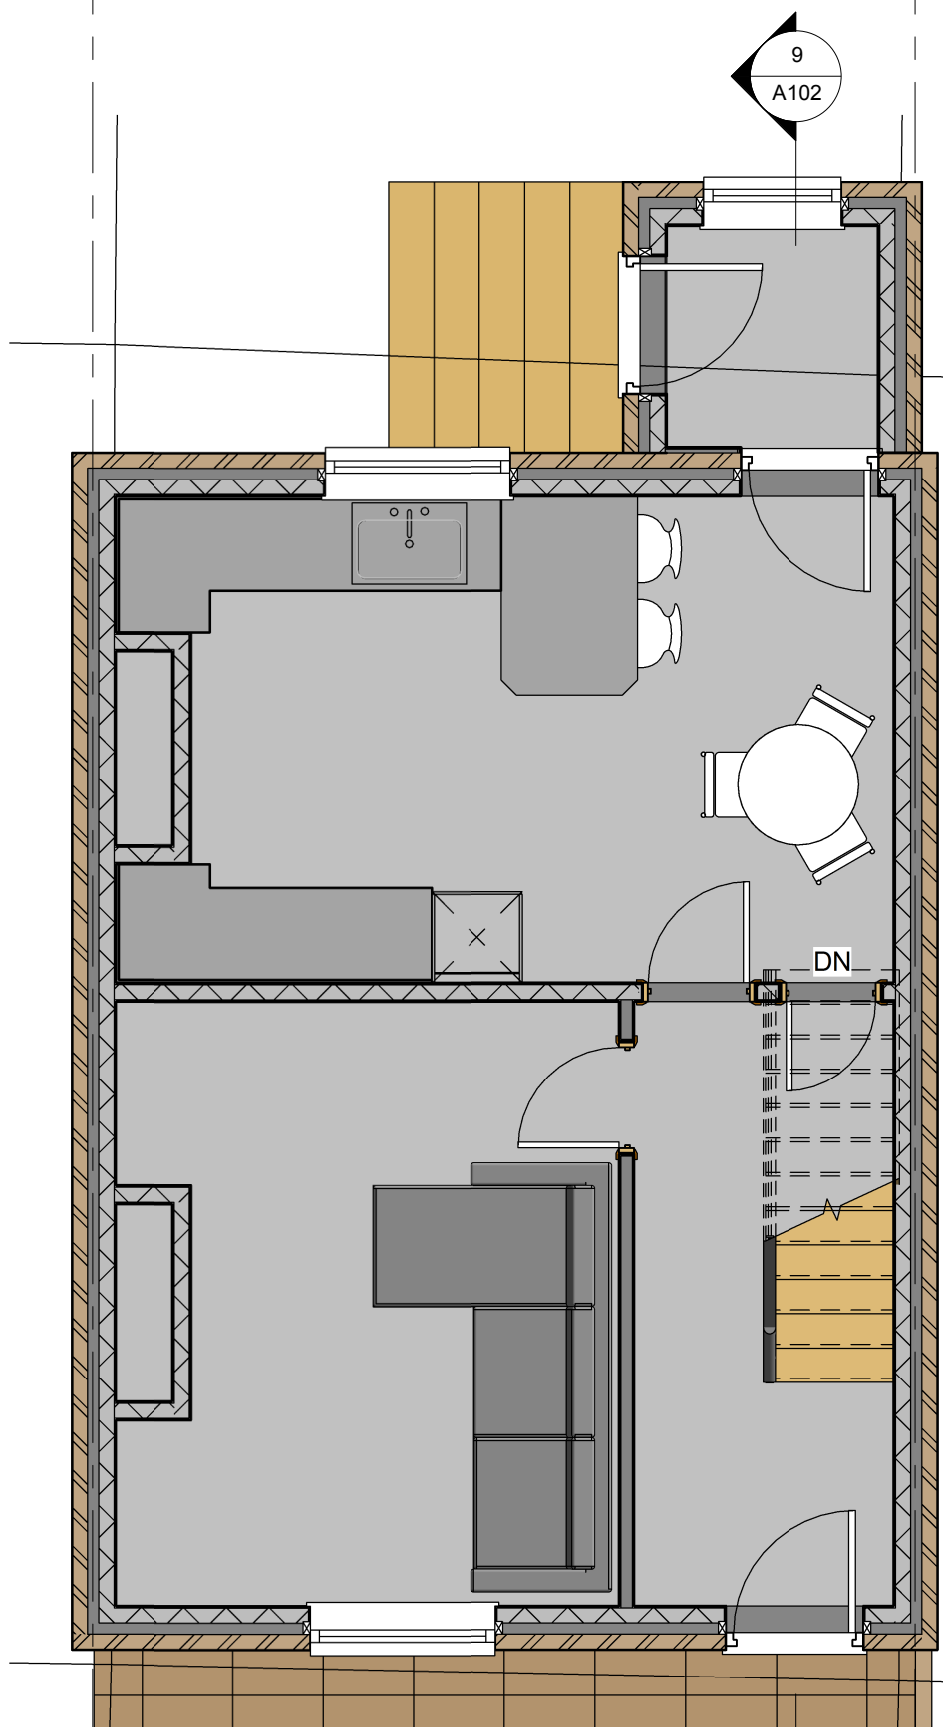

Proposed Ground Floor
1 : 50

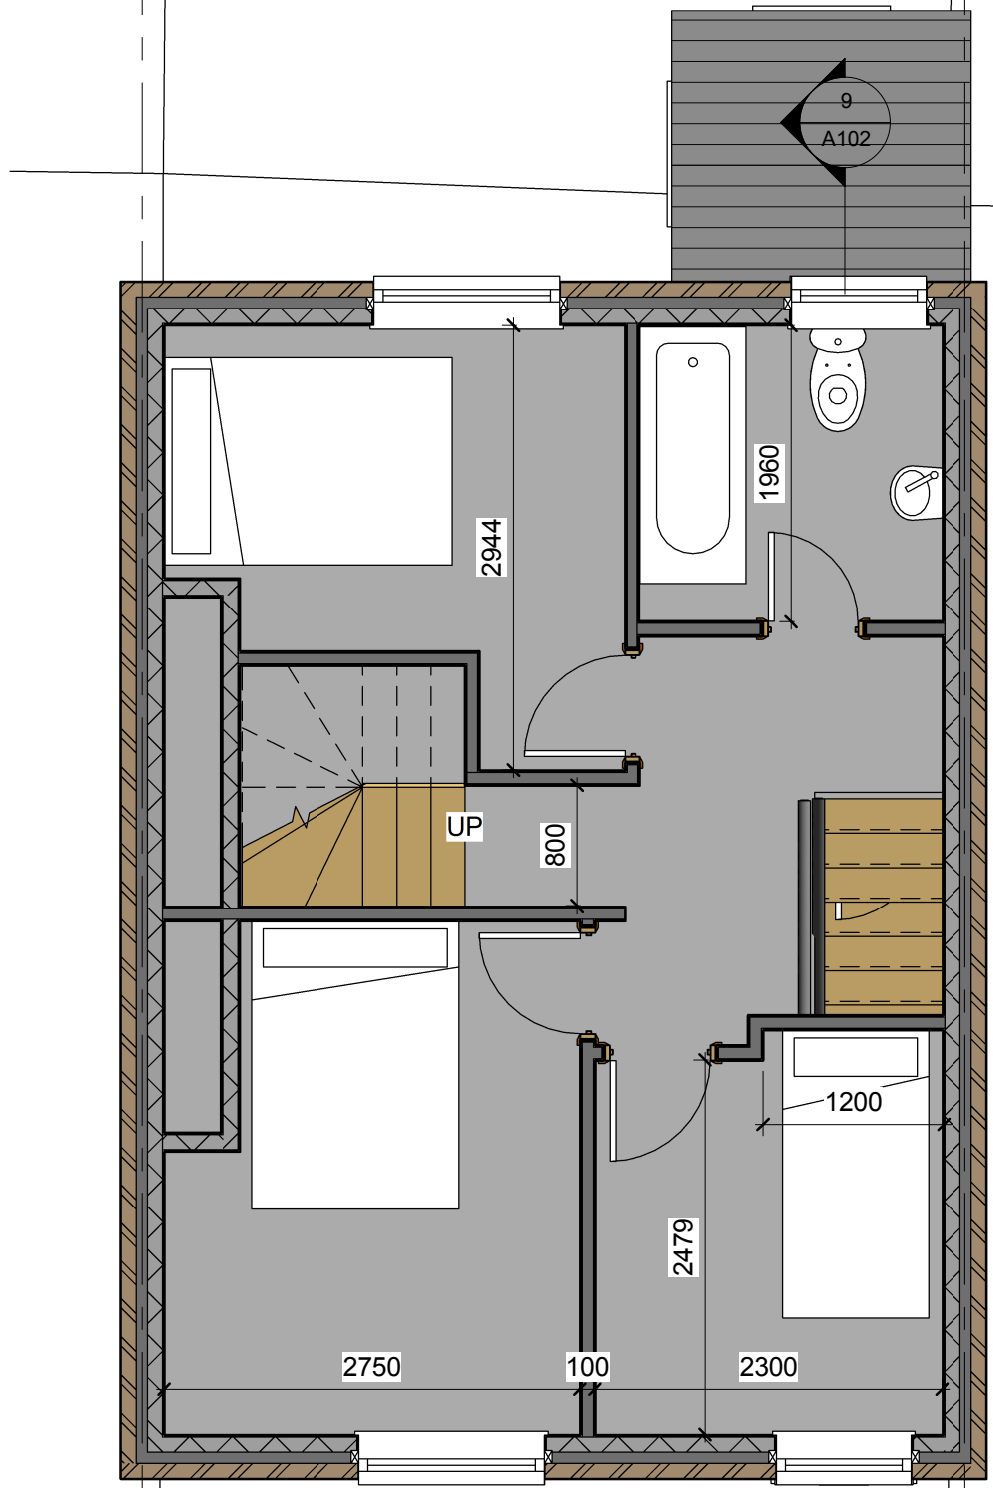

Proposed First Floor
1 : 50

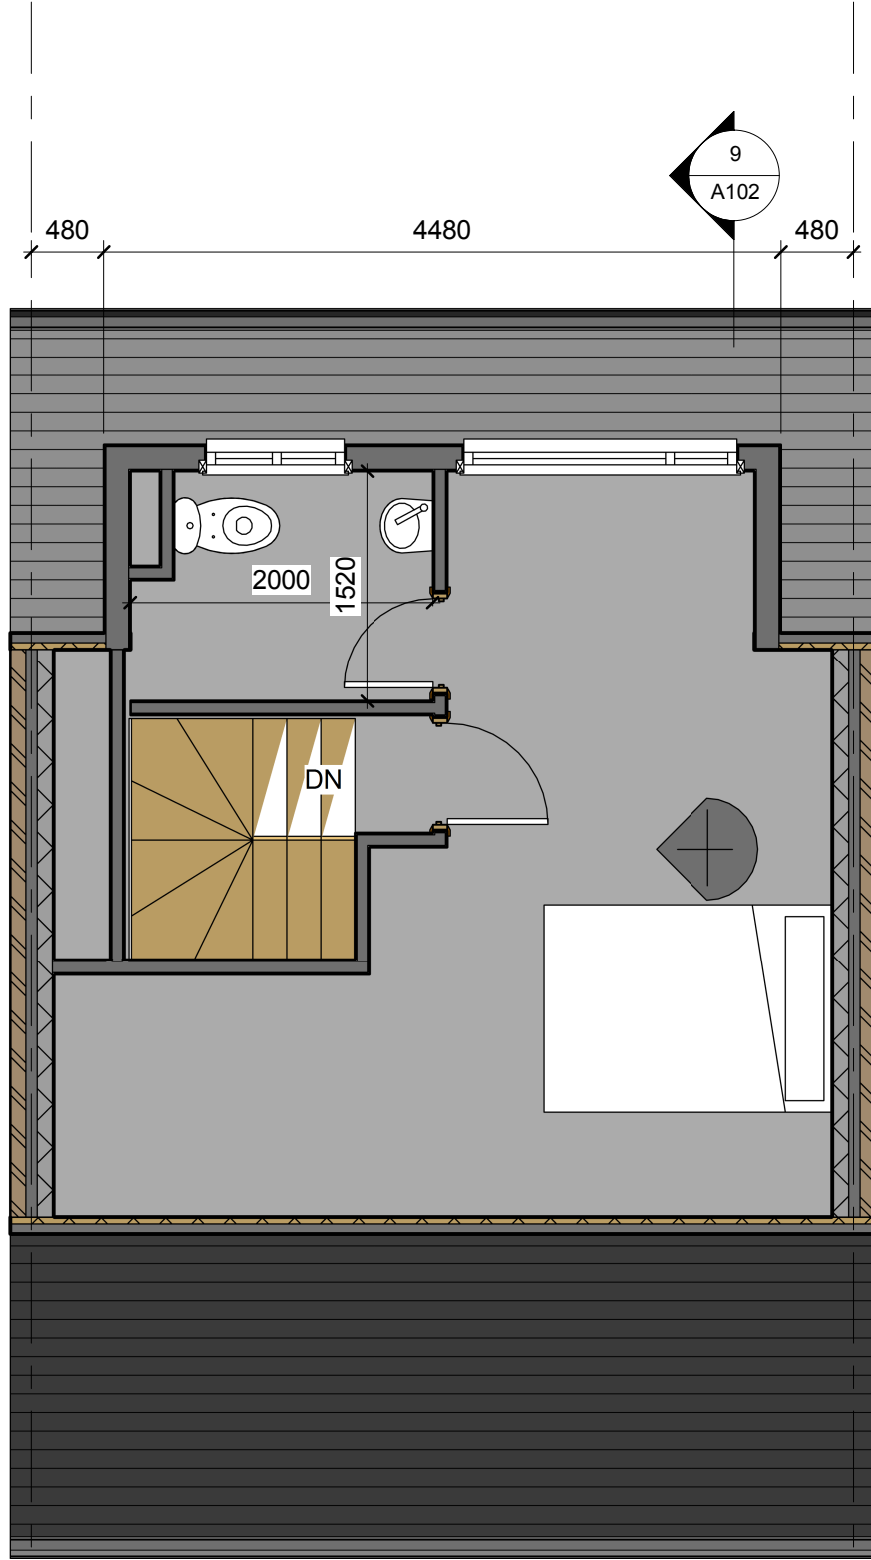


Proposed Second Floor
1 : 50



Proposed Front Elevation
1 : 50



Proposed Rear Elevation
1 : 50

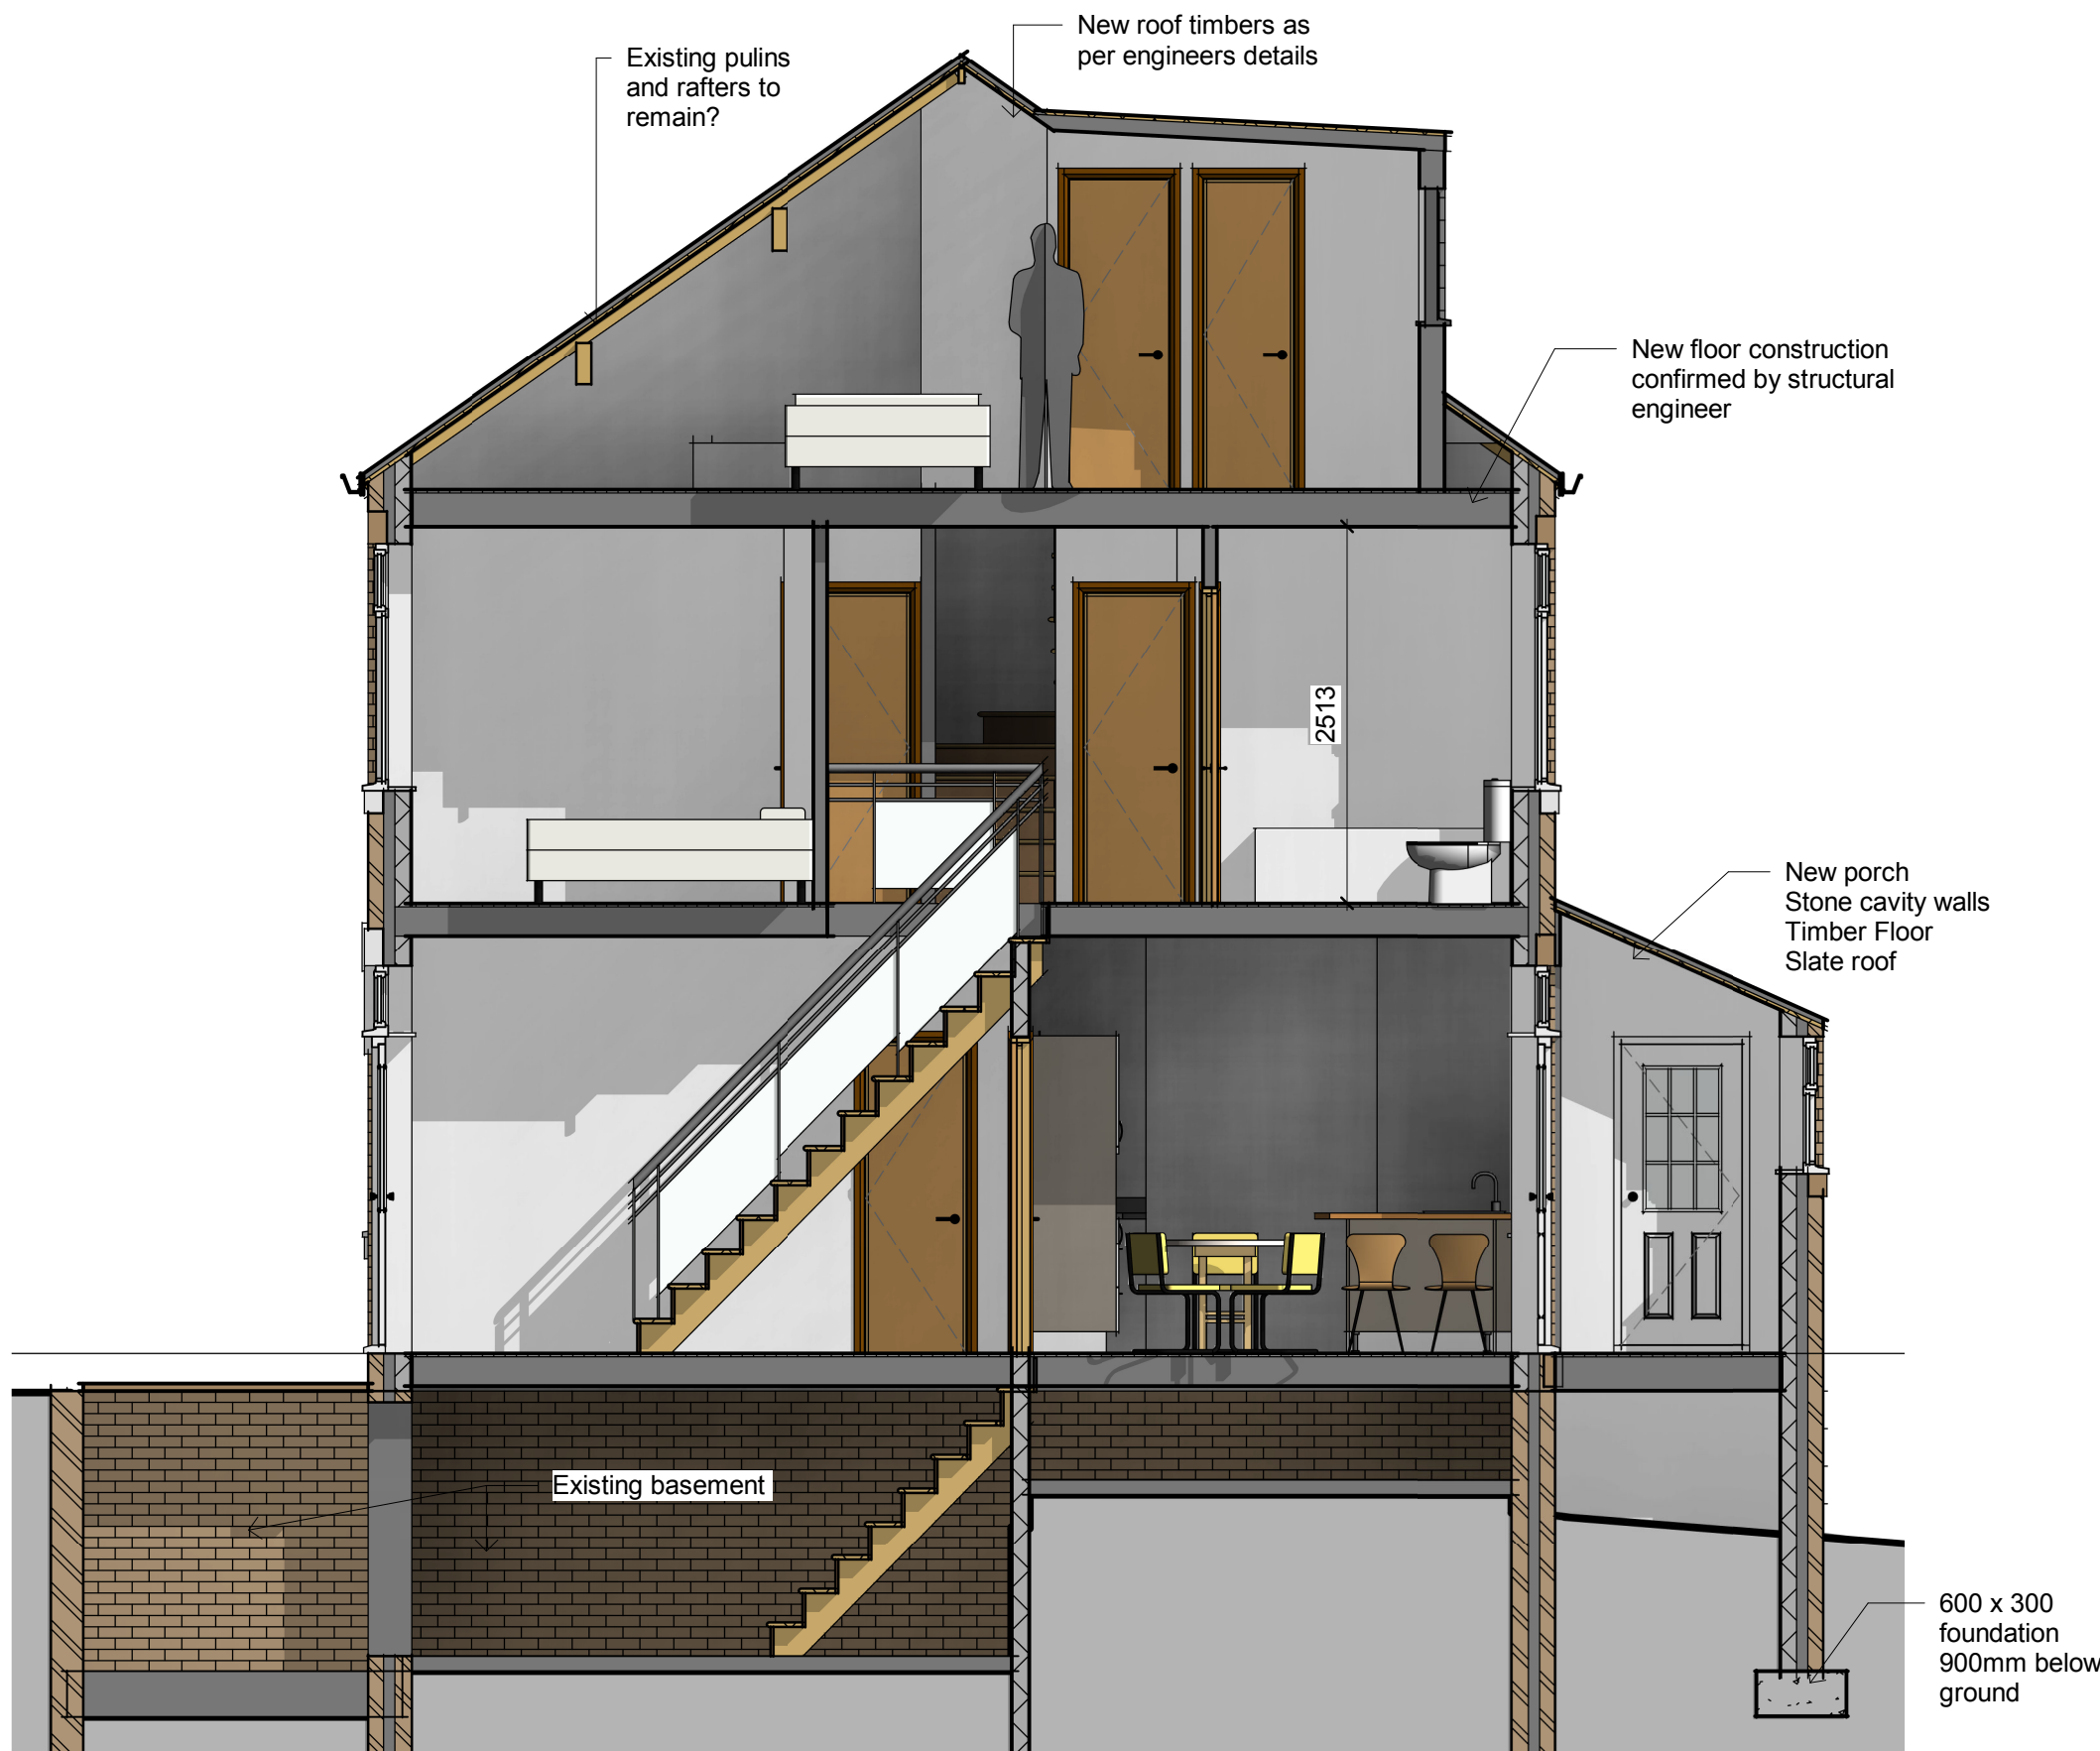


Proposed Section 1
1 : 50

GENERAL NOTES

These drawings and details have been produced for planning permission or building control approval only. Any details annotated are for this specific application and should not be used for any other purpose as they do not form a specification or scope of works.

All figured dimensions are to be confirmed by a full site survey.

All structural items / supports / openings to be designed by a structural engineer.

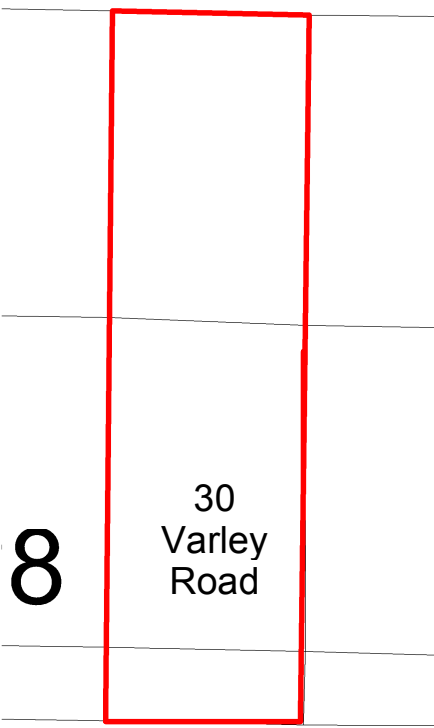

Block Plan
1 : 200

No	REVISION NOTES	DATE
----	----------------	------

CLIENT
Dave Green
PROJECT NAME AND ADDRESS
Loft Conversion / Porch
Varley Road - Huddersfield

Proposed Plans & Elevations

PROJECT STATUS Planning	SHEET A102
DATE 03/04/2021 11:32:44	
As indicated	