
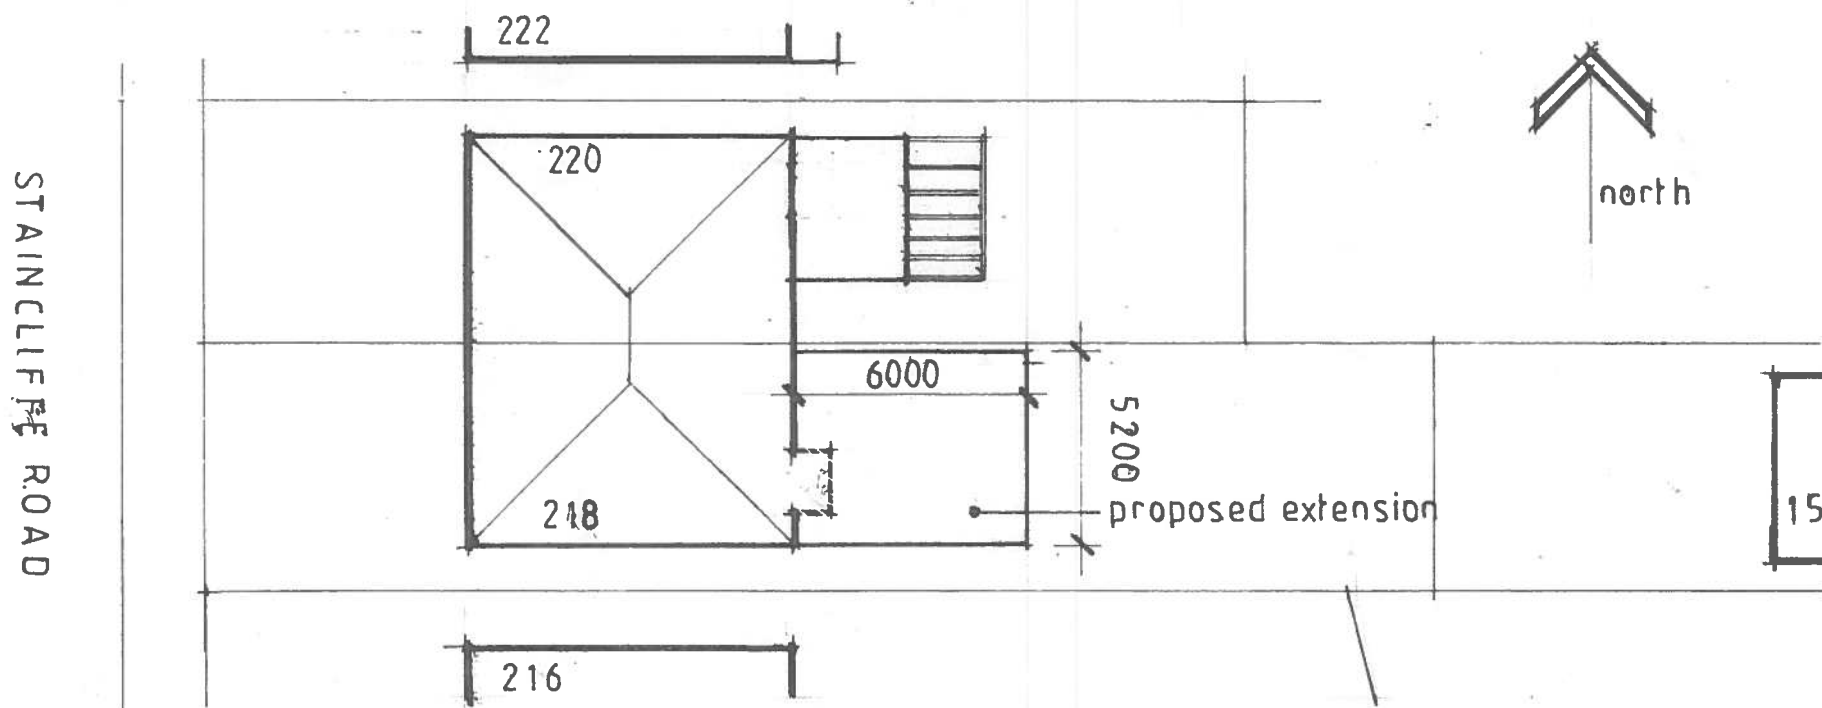


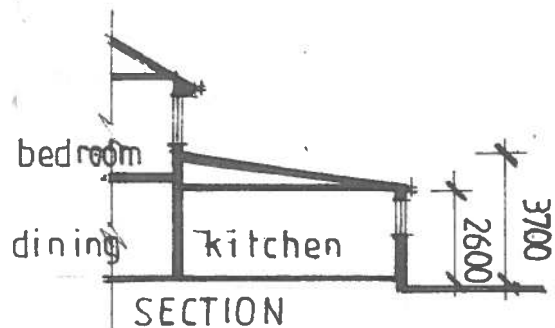

PROPOSED LARGER SINGLE STOREY EXTENSION TO REAR OF 218 STAINCLIFFE ROAD DEWSBURY WF13 4RB FOR MR NASSER SHAFIR

scale 1:200. drawing SITE AND BLOCK PLAN drawing no. 20306.1.