


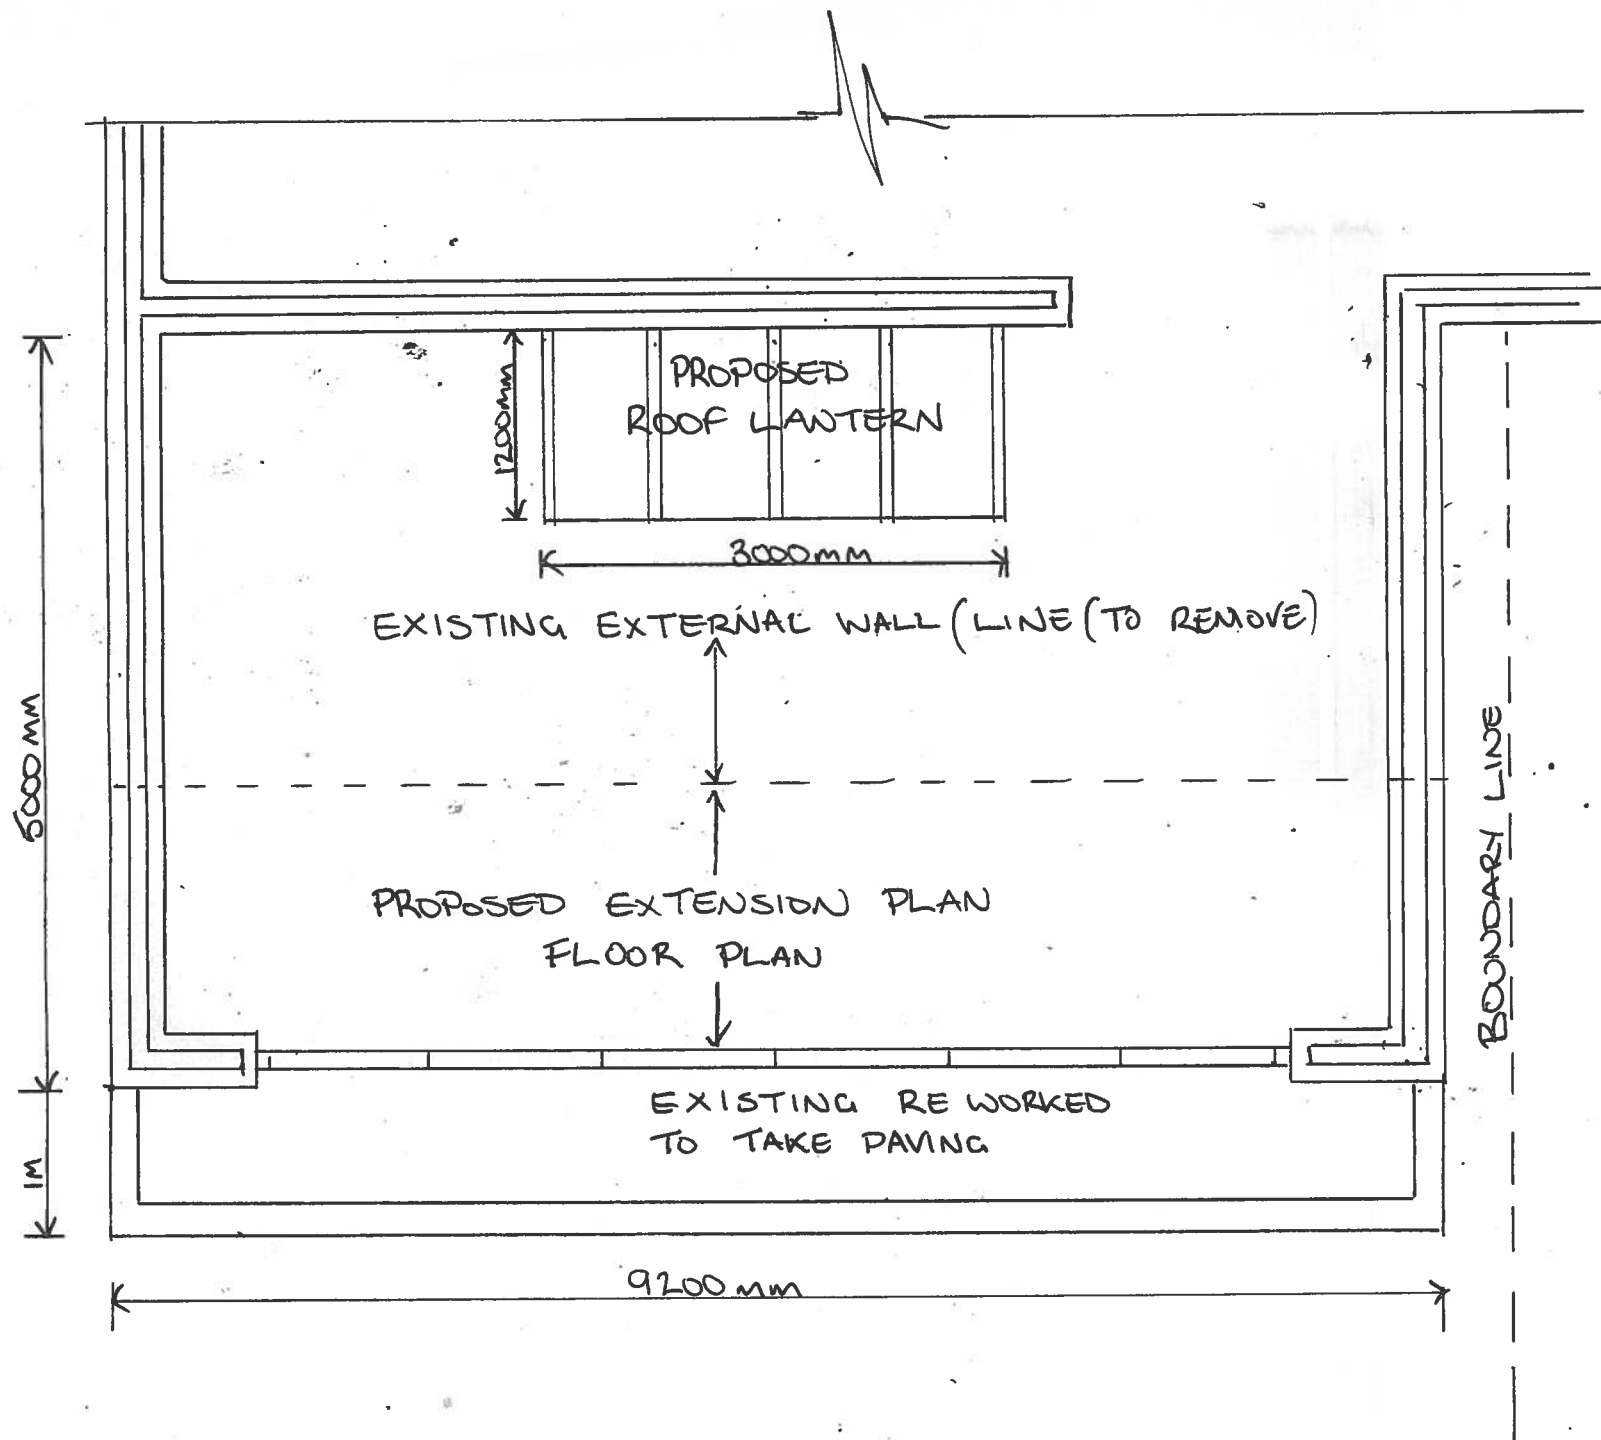

SCALE 1:50