

WALLING (TO BE BUILT OFF)




96162192655/BA

BARNSTONE STABLE
DOORS 1200 WIDE IN
DARK STAINED HARDWOOD.

ELEVATION 'D'

(SCALE 1:100)

PROPOSED
STONE WALL IN
AS ELEVATION 'B'.
WITH A STONE COPING.

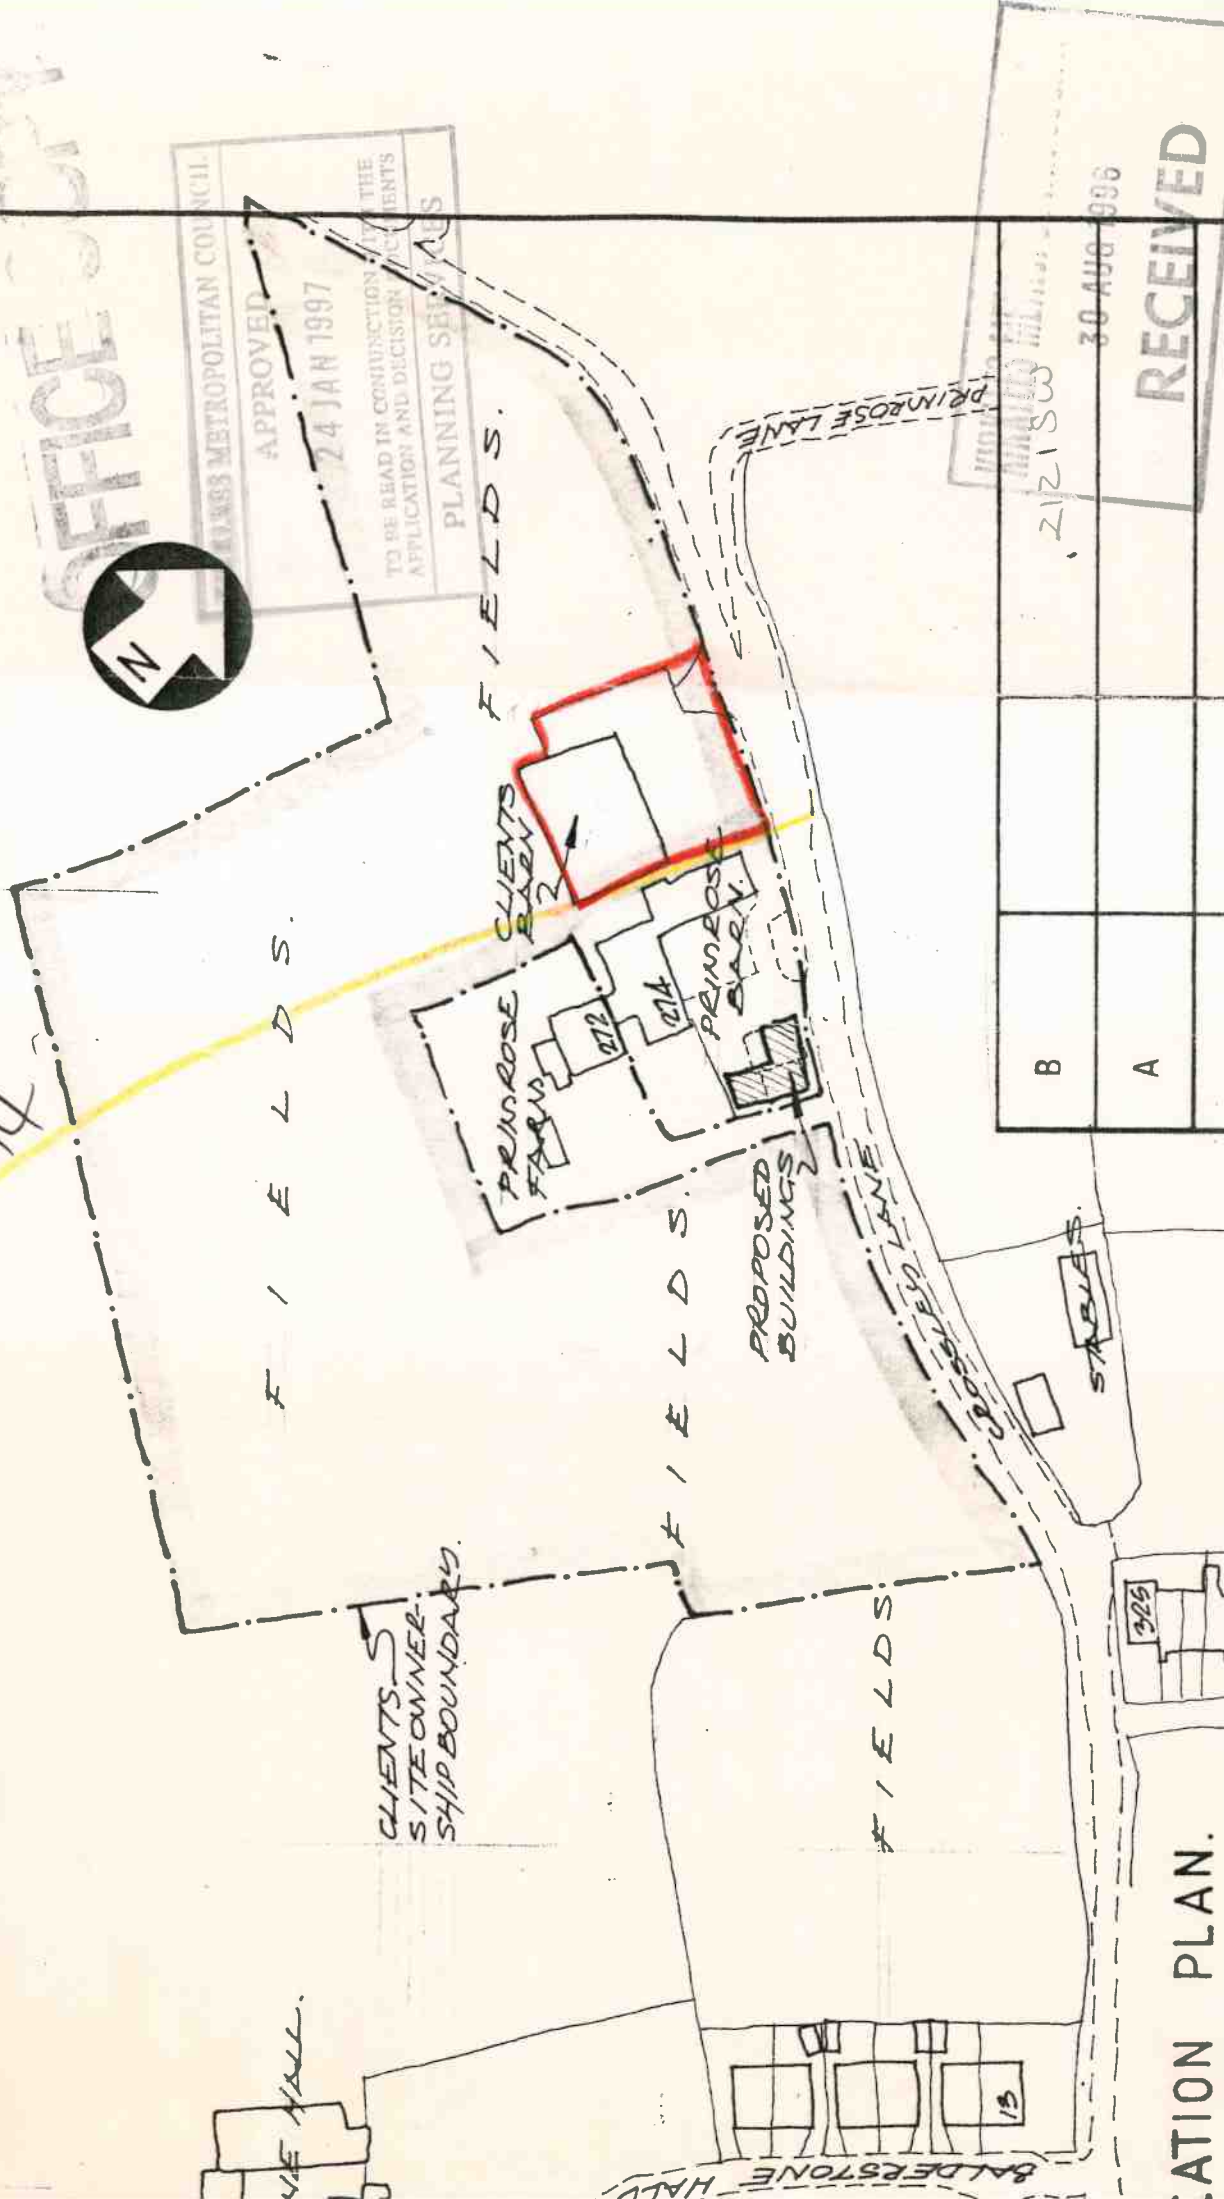

OFFICE COPY

APPROVED
24 JAN 1997
TO BE READ IN CONNECTION WITH THE
APPLICATION AND DECISION OF THE
PLANNING SERVICES

212153
30 AUG 1996
RECEIVED

ATION PLAN.