
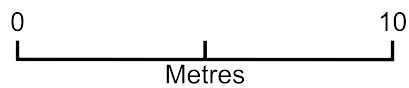


10A Thornhill Road

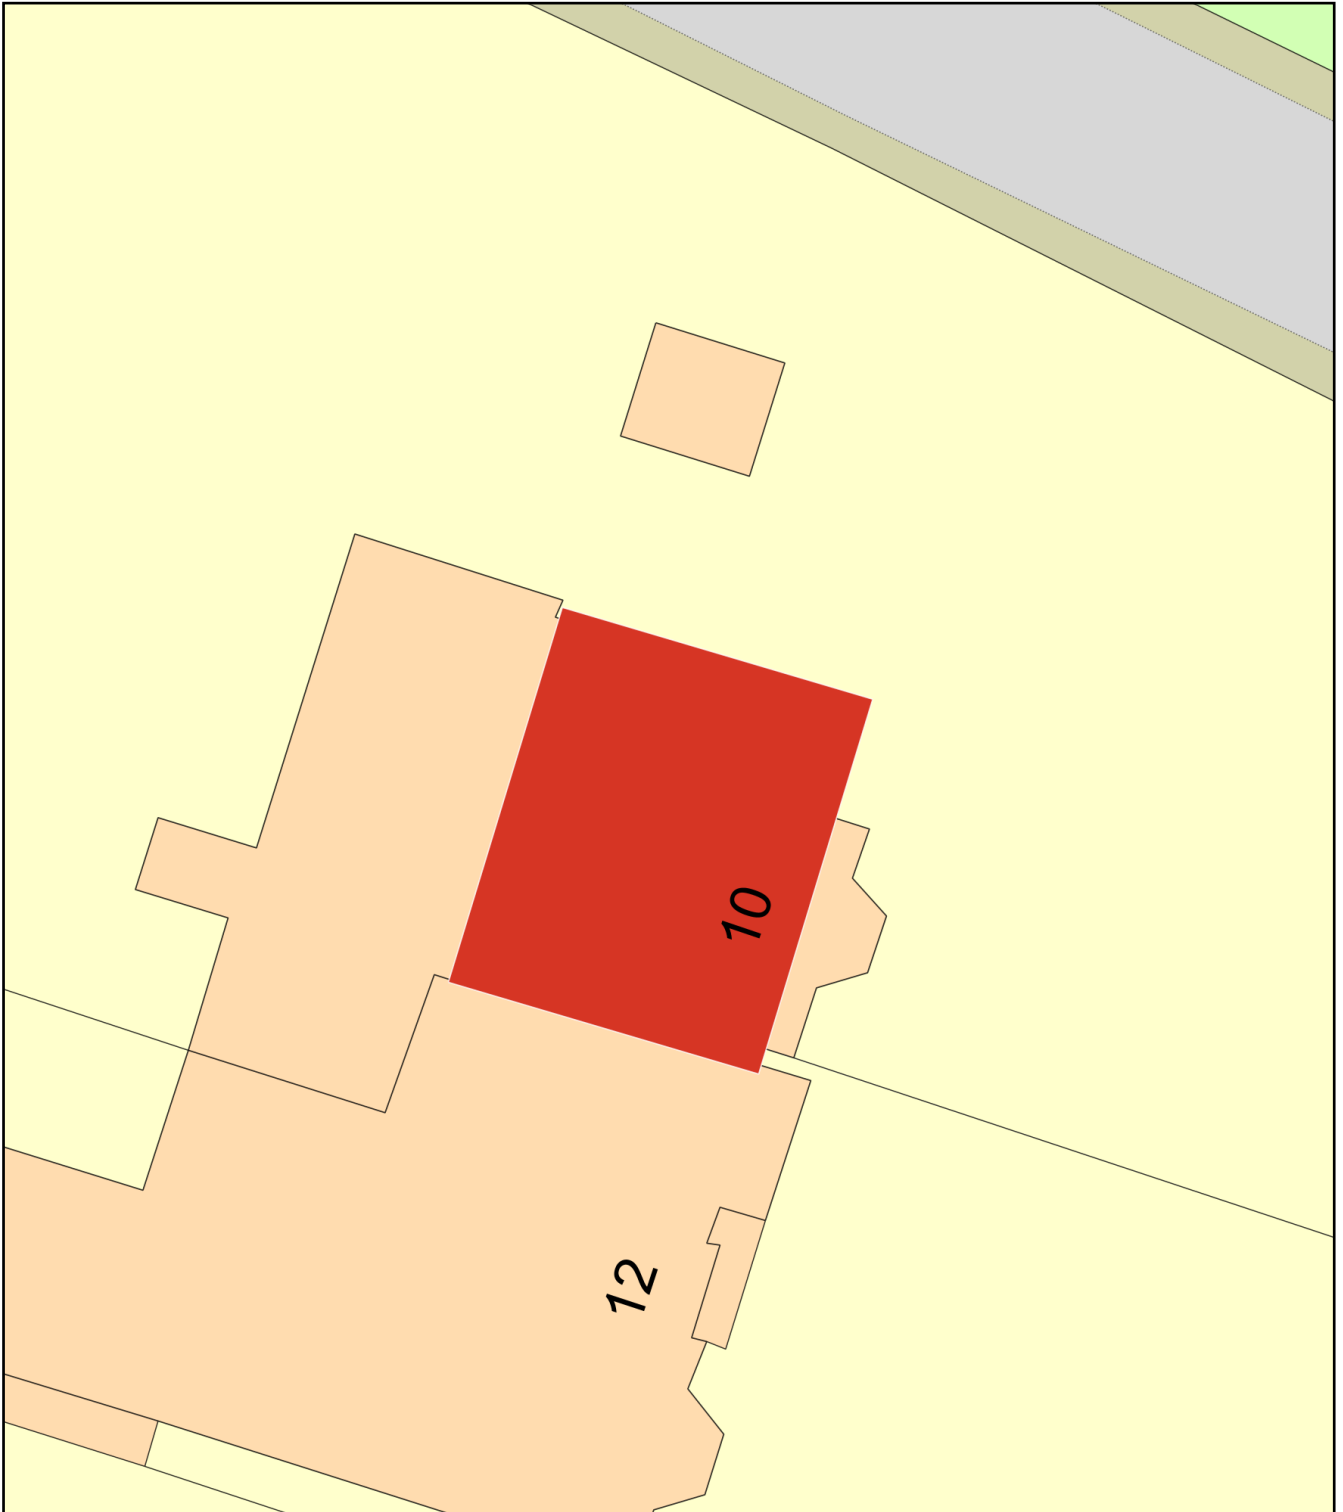

Plan Produced for: Elmtree Contracts

Date Produced: 07 Apr 2021

Plan Reference Number: TQRQM21097135048364

Scale: 1:200 @ A4