




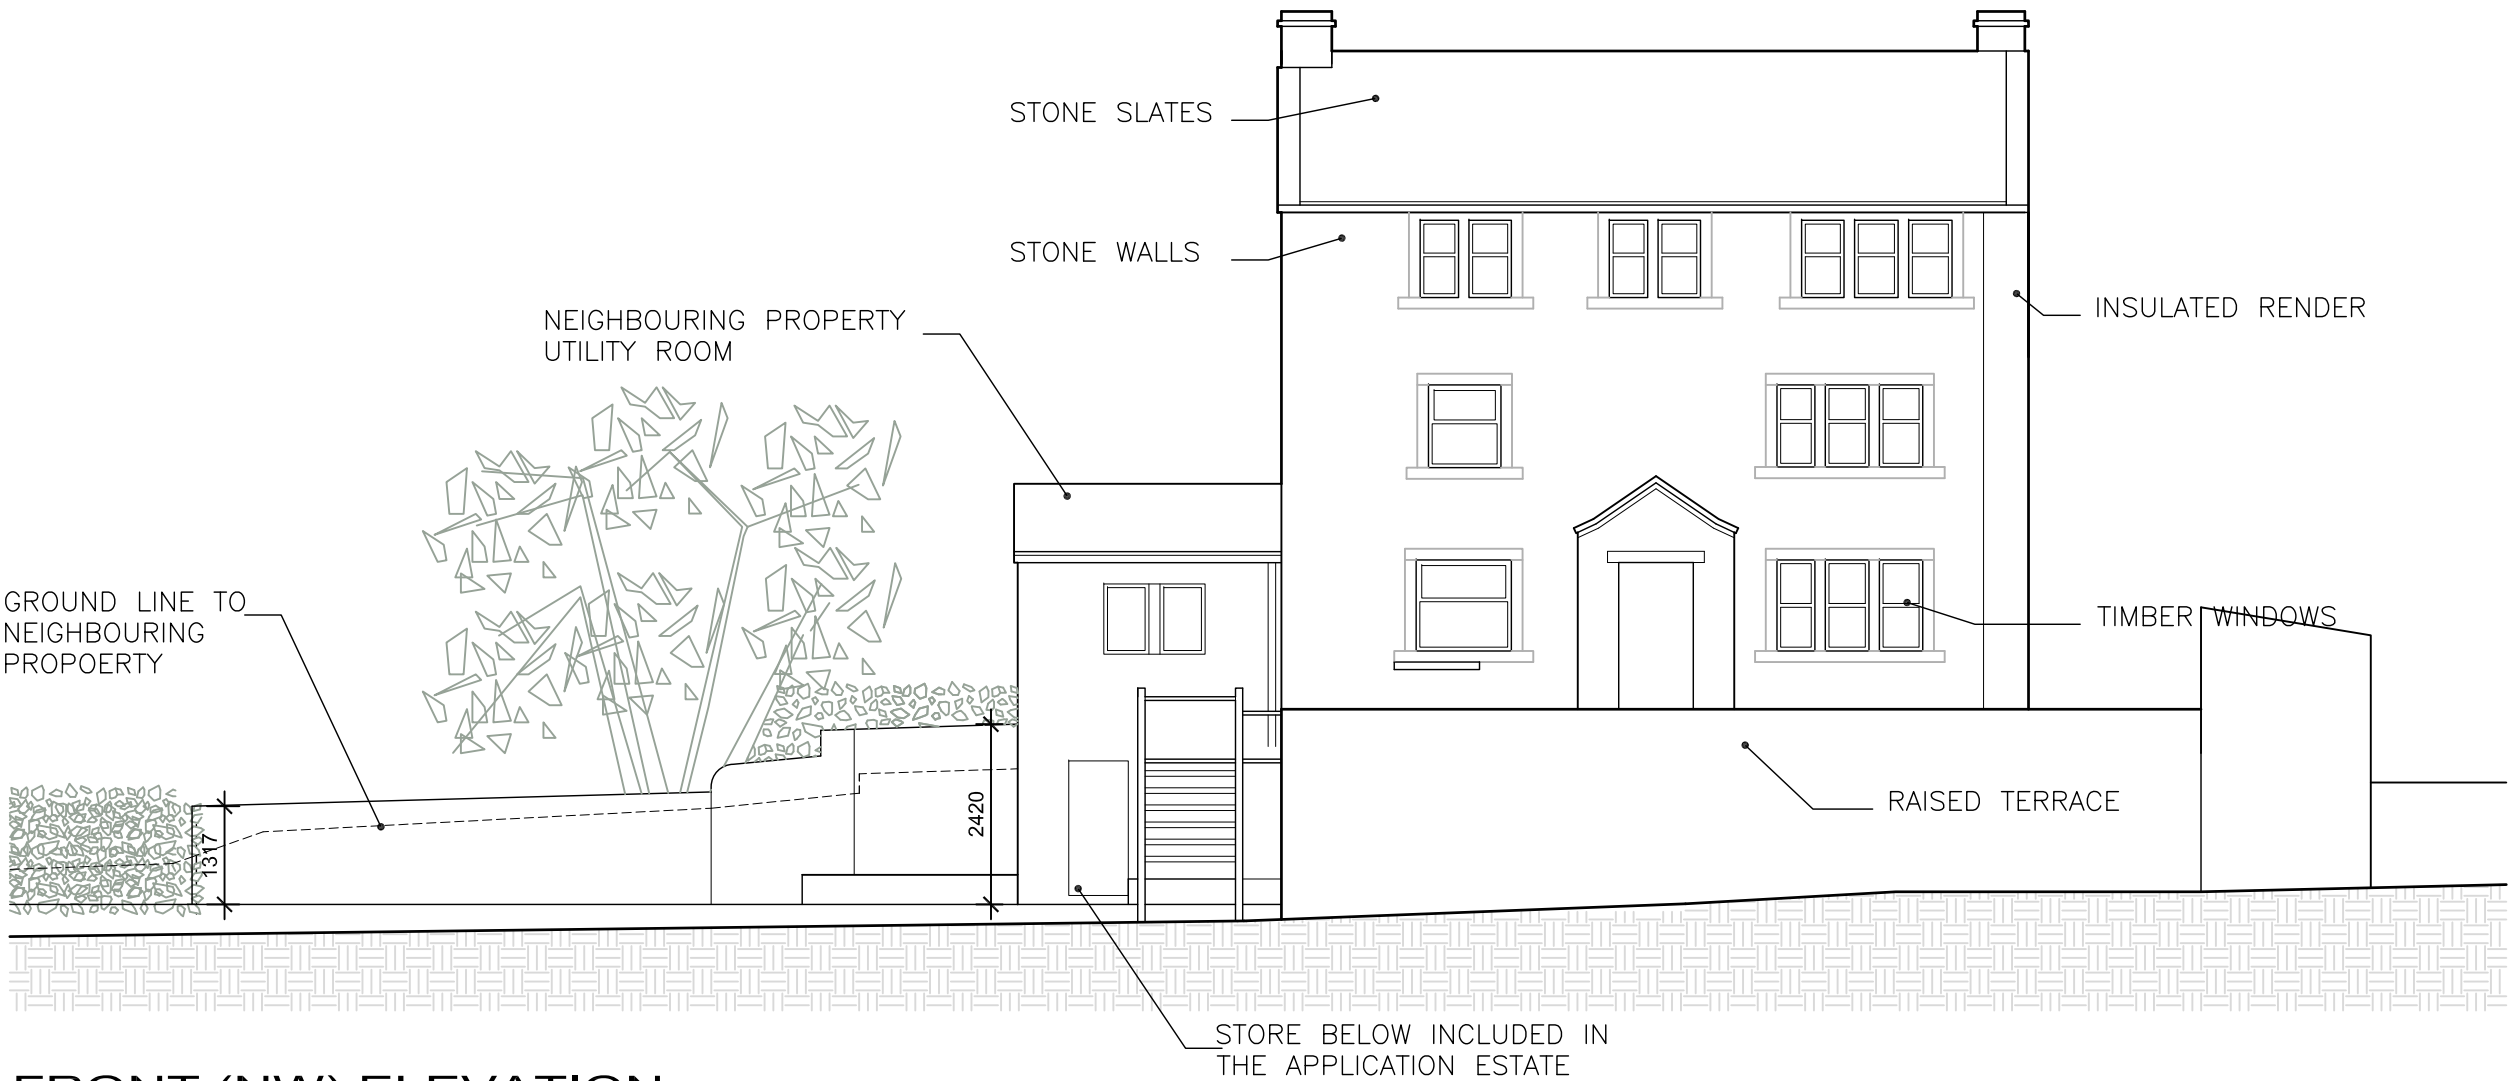


FRONT (NW) ELEVATION

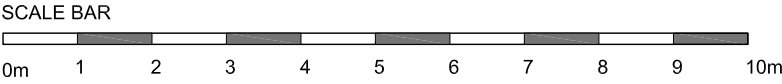

ROAD SIDE (SW) ELEVATION

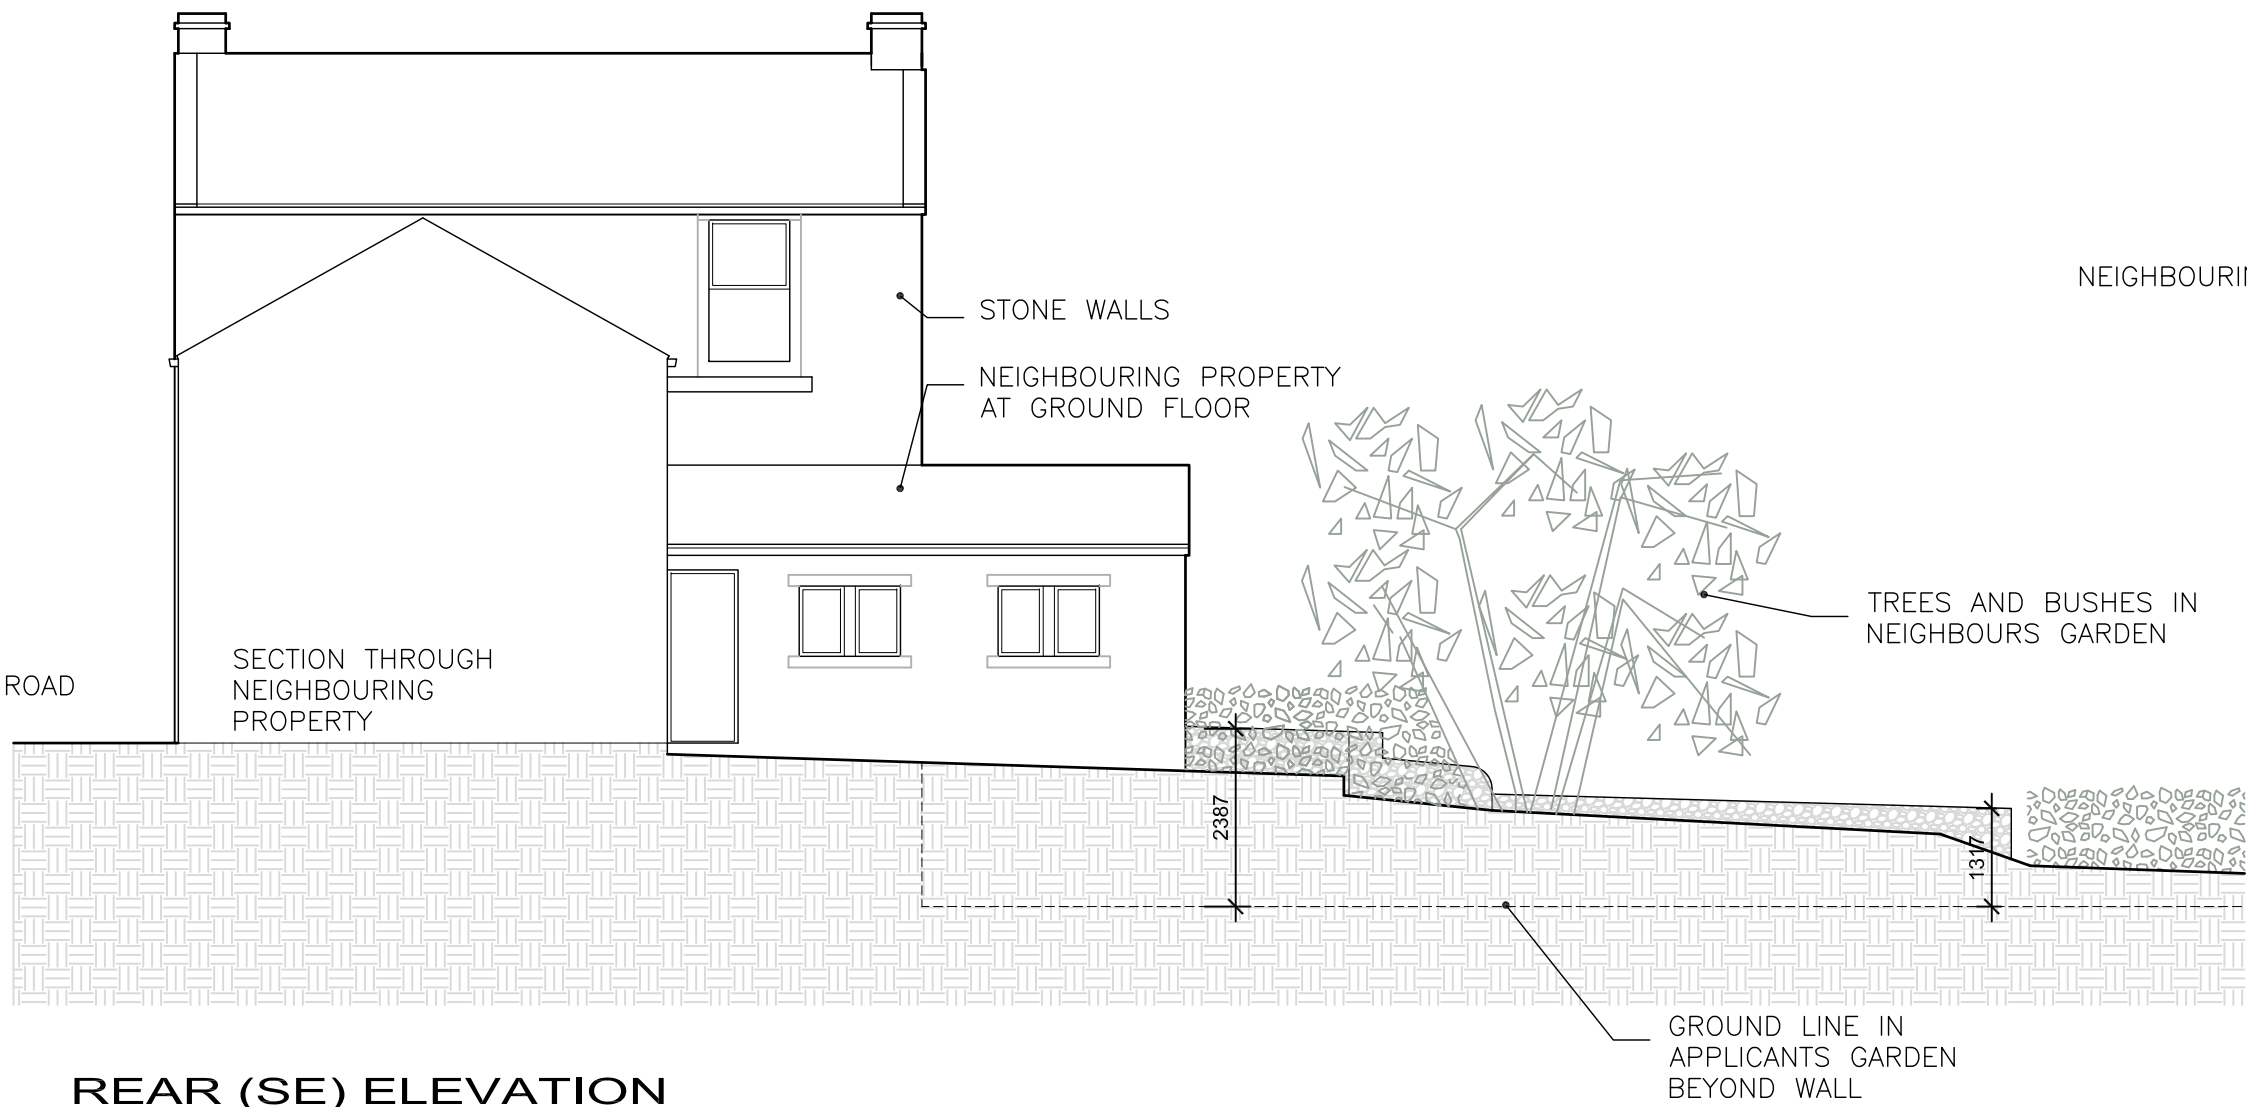

REAR (SE) ELEVATION

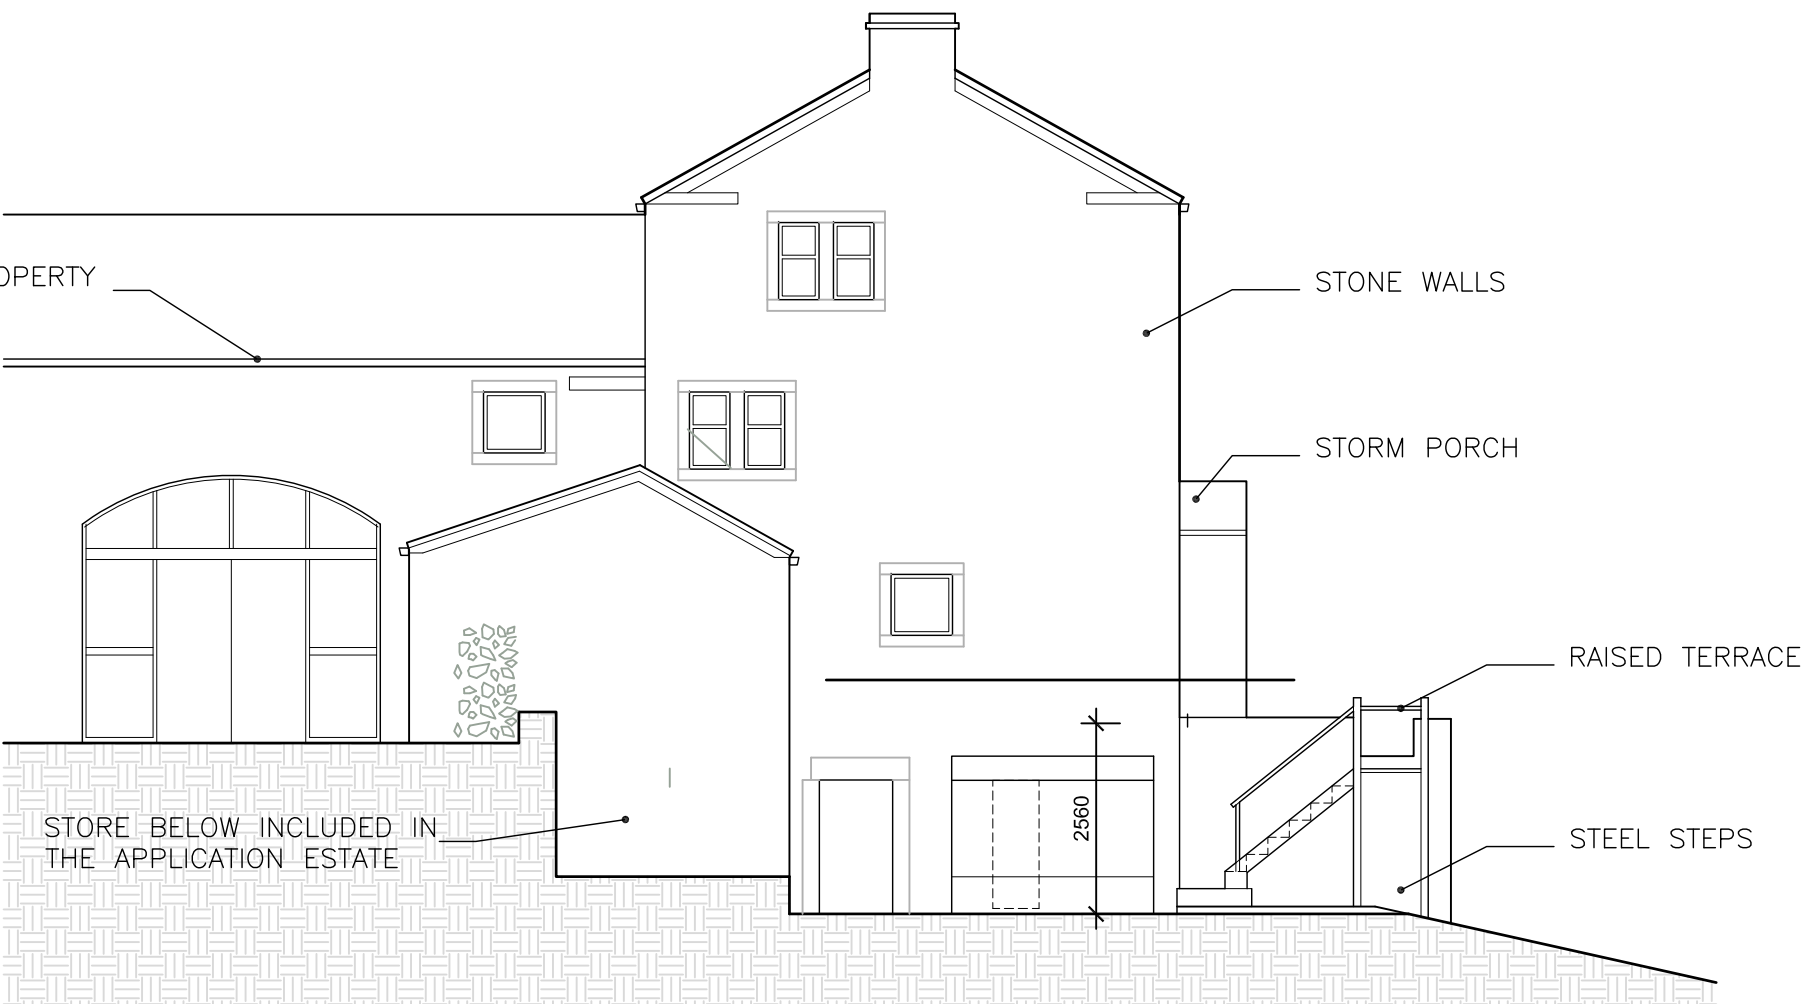

GARDEN SIDE (NE) ELEVATION

Construction staff and operatives must ensure the principal contractor has provided thorough and accurate information on all health and safety aspects relating to the designs identified on this drawing including the review of: • Designers/contractors risk assessments • Method statements • Permit to work • Pre construction information The designers note that the following health and safety risks relating to this drawing have not been eliminated during the design process:	ref	residual risk	
---	-----	---------------	--	--	