


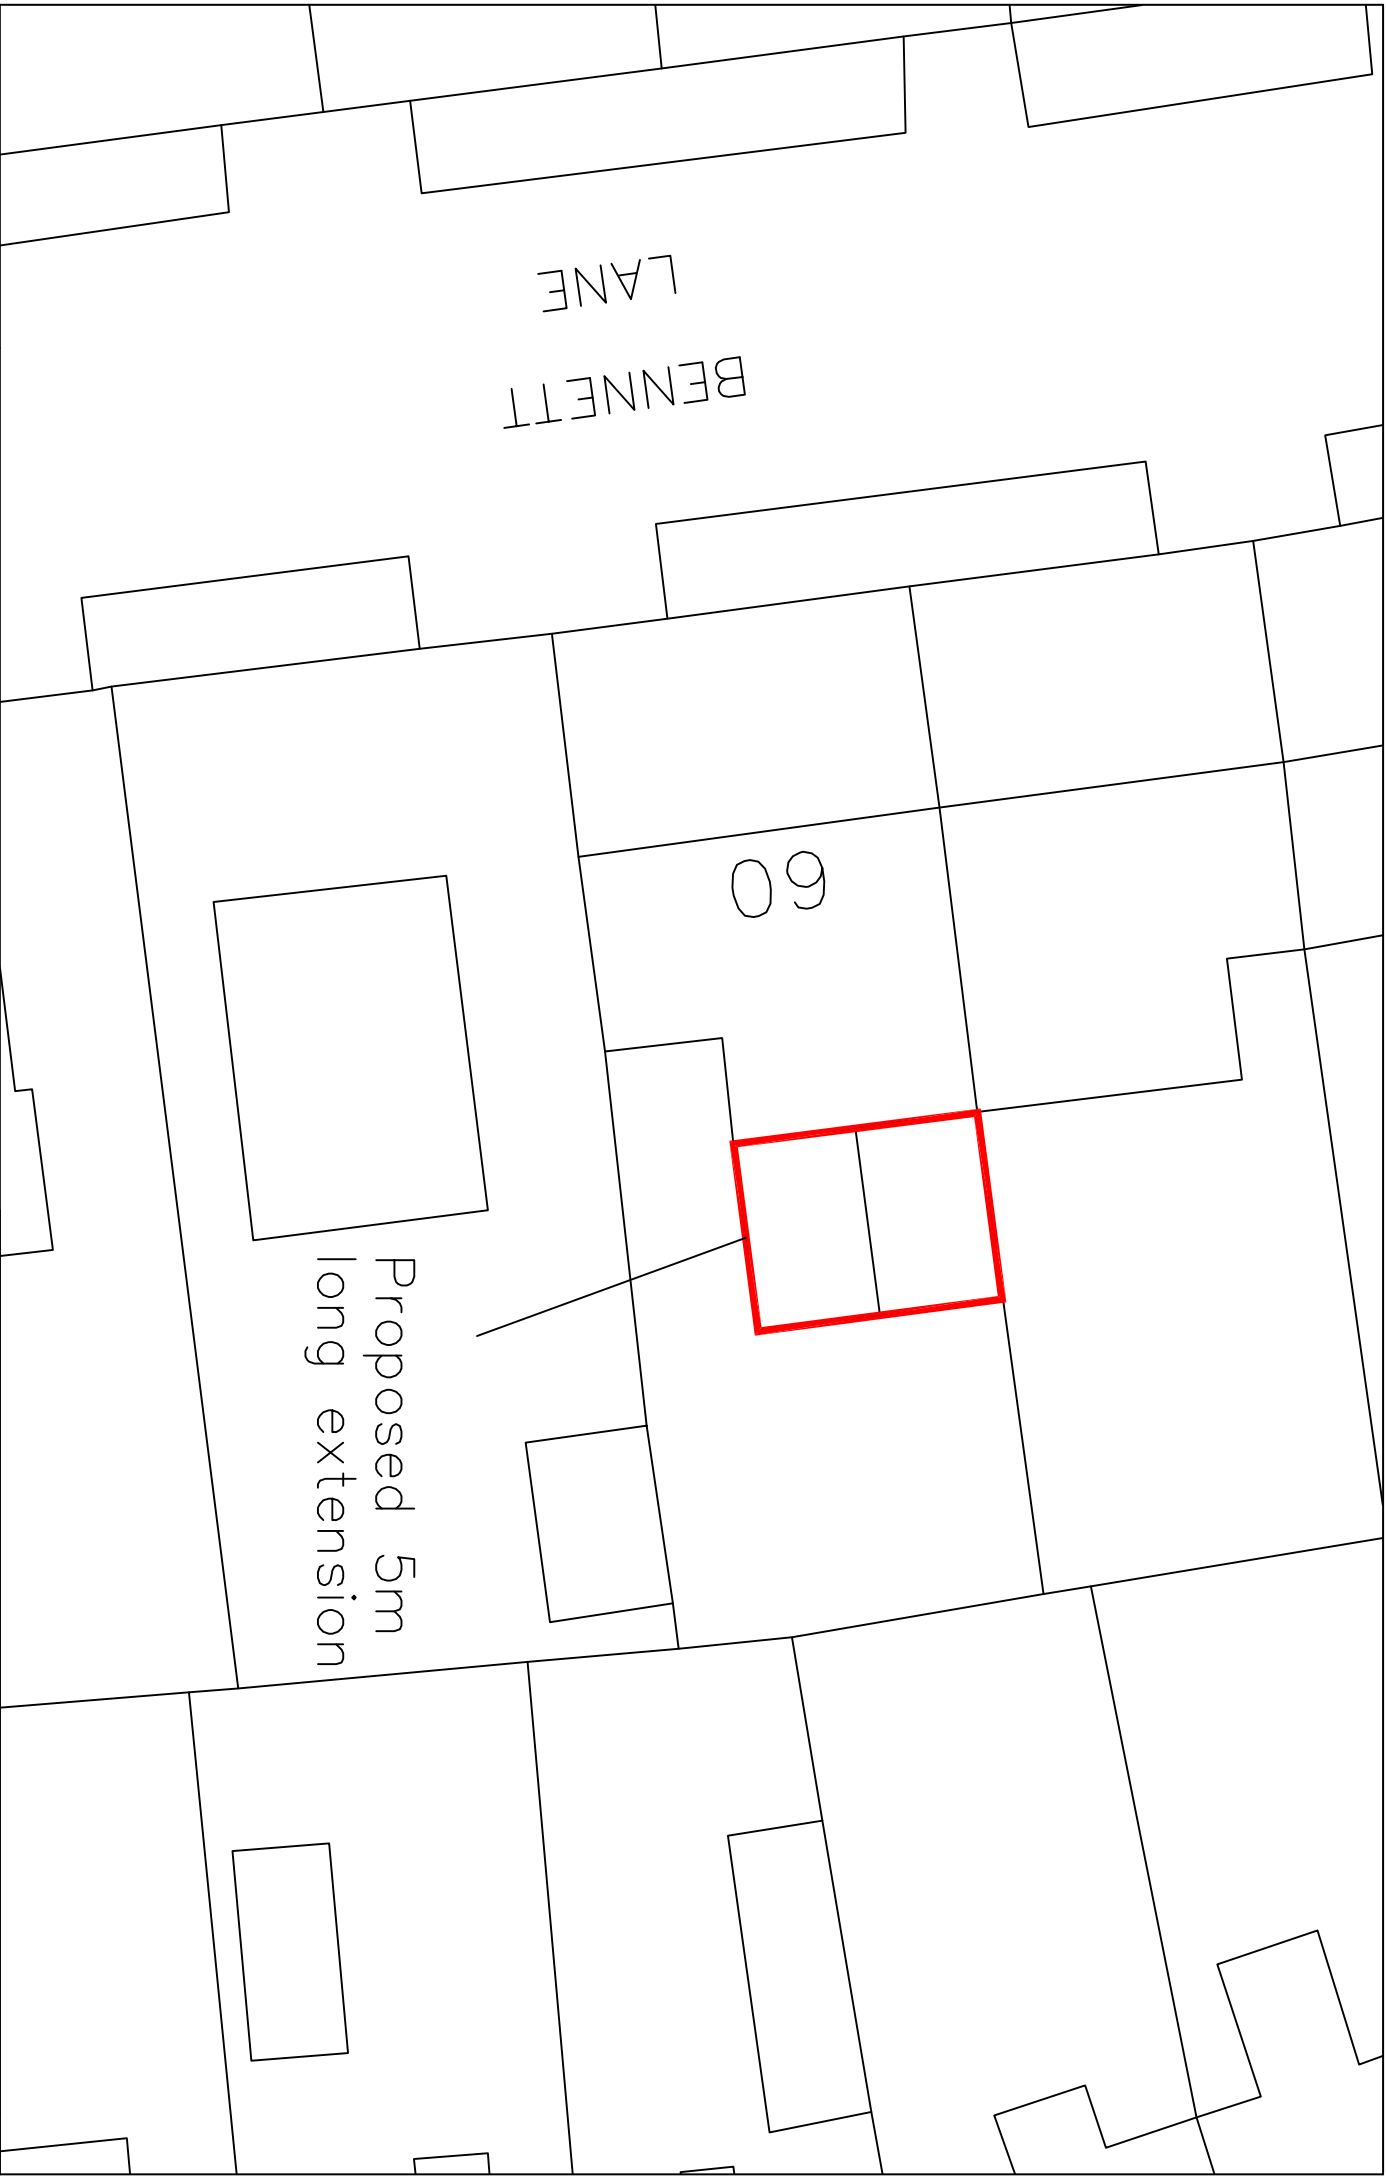

Date: Apr 2021		Project: New Rear Extension 60 Bennett Lane, Dewsbury		Drawing Title: Block Plan		Drawing No: SK02		Rev	
						Scale: 1:200		Paper Size: A4	