



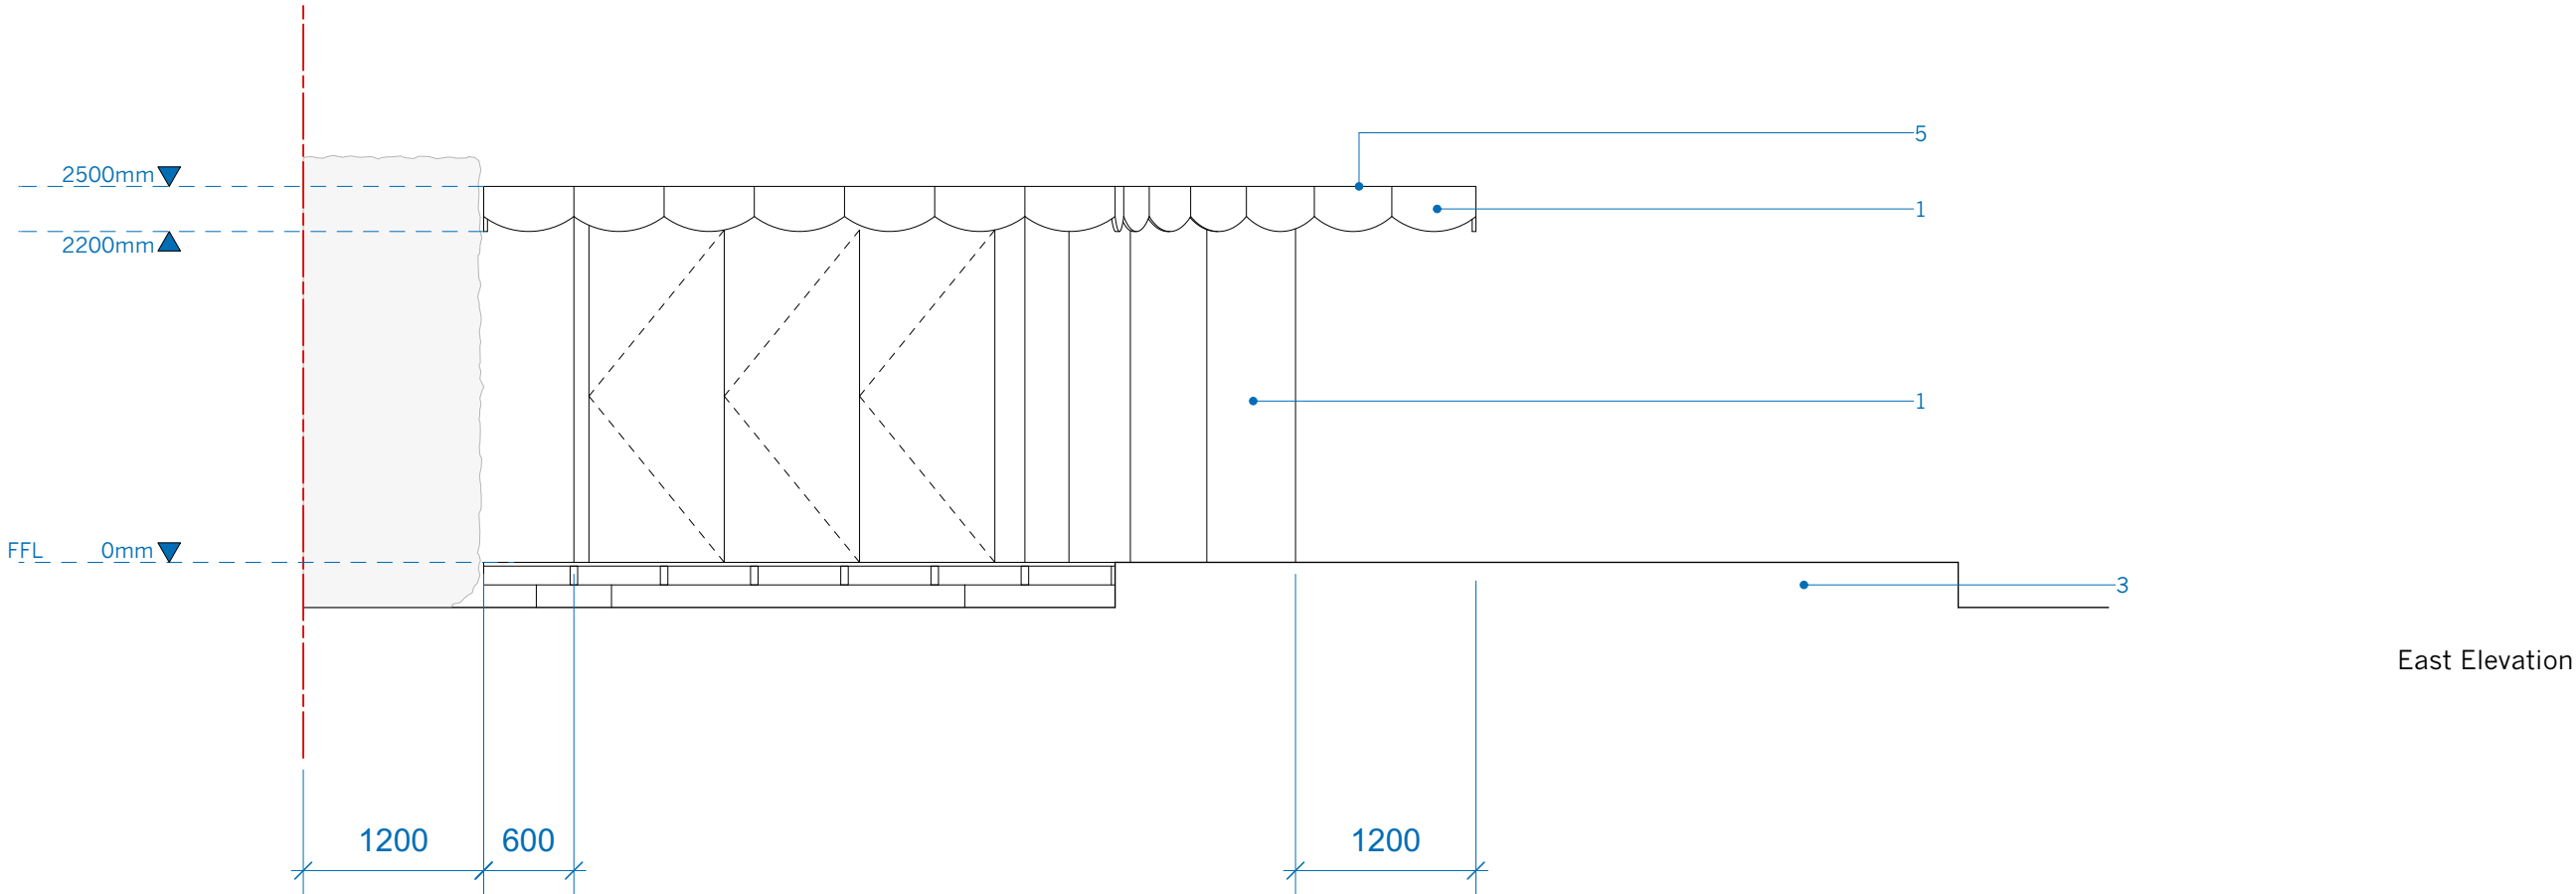

© Copyright:
This drawing is the property of Jonathan Tuckey Design Ltd. Copyright and intellectual property of all information shown is reserved by them. The drawing is issued on the condition that it is not copied either wholly, or in part, without written consent from Jonathan Tuckey Design Ltd. except for planning purposes. Drawings not to be scaled, except for planning purposes. Contractor to work to figurative dimensions only. All dimensions to be checked on site before commencement of work or shop drawings. This drawing is to be read in conjunction with the specification when issued.

- 1 Stained Timber Boarding
- 2 Softwood Lattice Plinth
- 3 Existing Stone Plinth
- 4 Concrete Pad Stone
- 5 Flat Felt Roofing

A		14/04/2021	
Rev.	Notes	Drawn/ Checked	Date
Jonathan Tuckey Design			
Tel +44 (0)20 8960 1909			
58 Milson Road			
London W14 0LB			
UK			
www.jonathantuckey.com			
Project	Flockton		
Title	Proposed Playhouse Elevations		
Scale at A1	Scale at A3		
N/A	1:50		
Drawing No.	JTD_245_02_302		

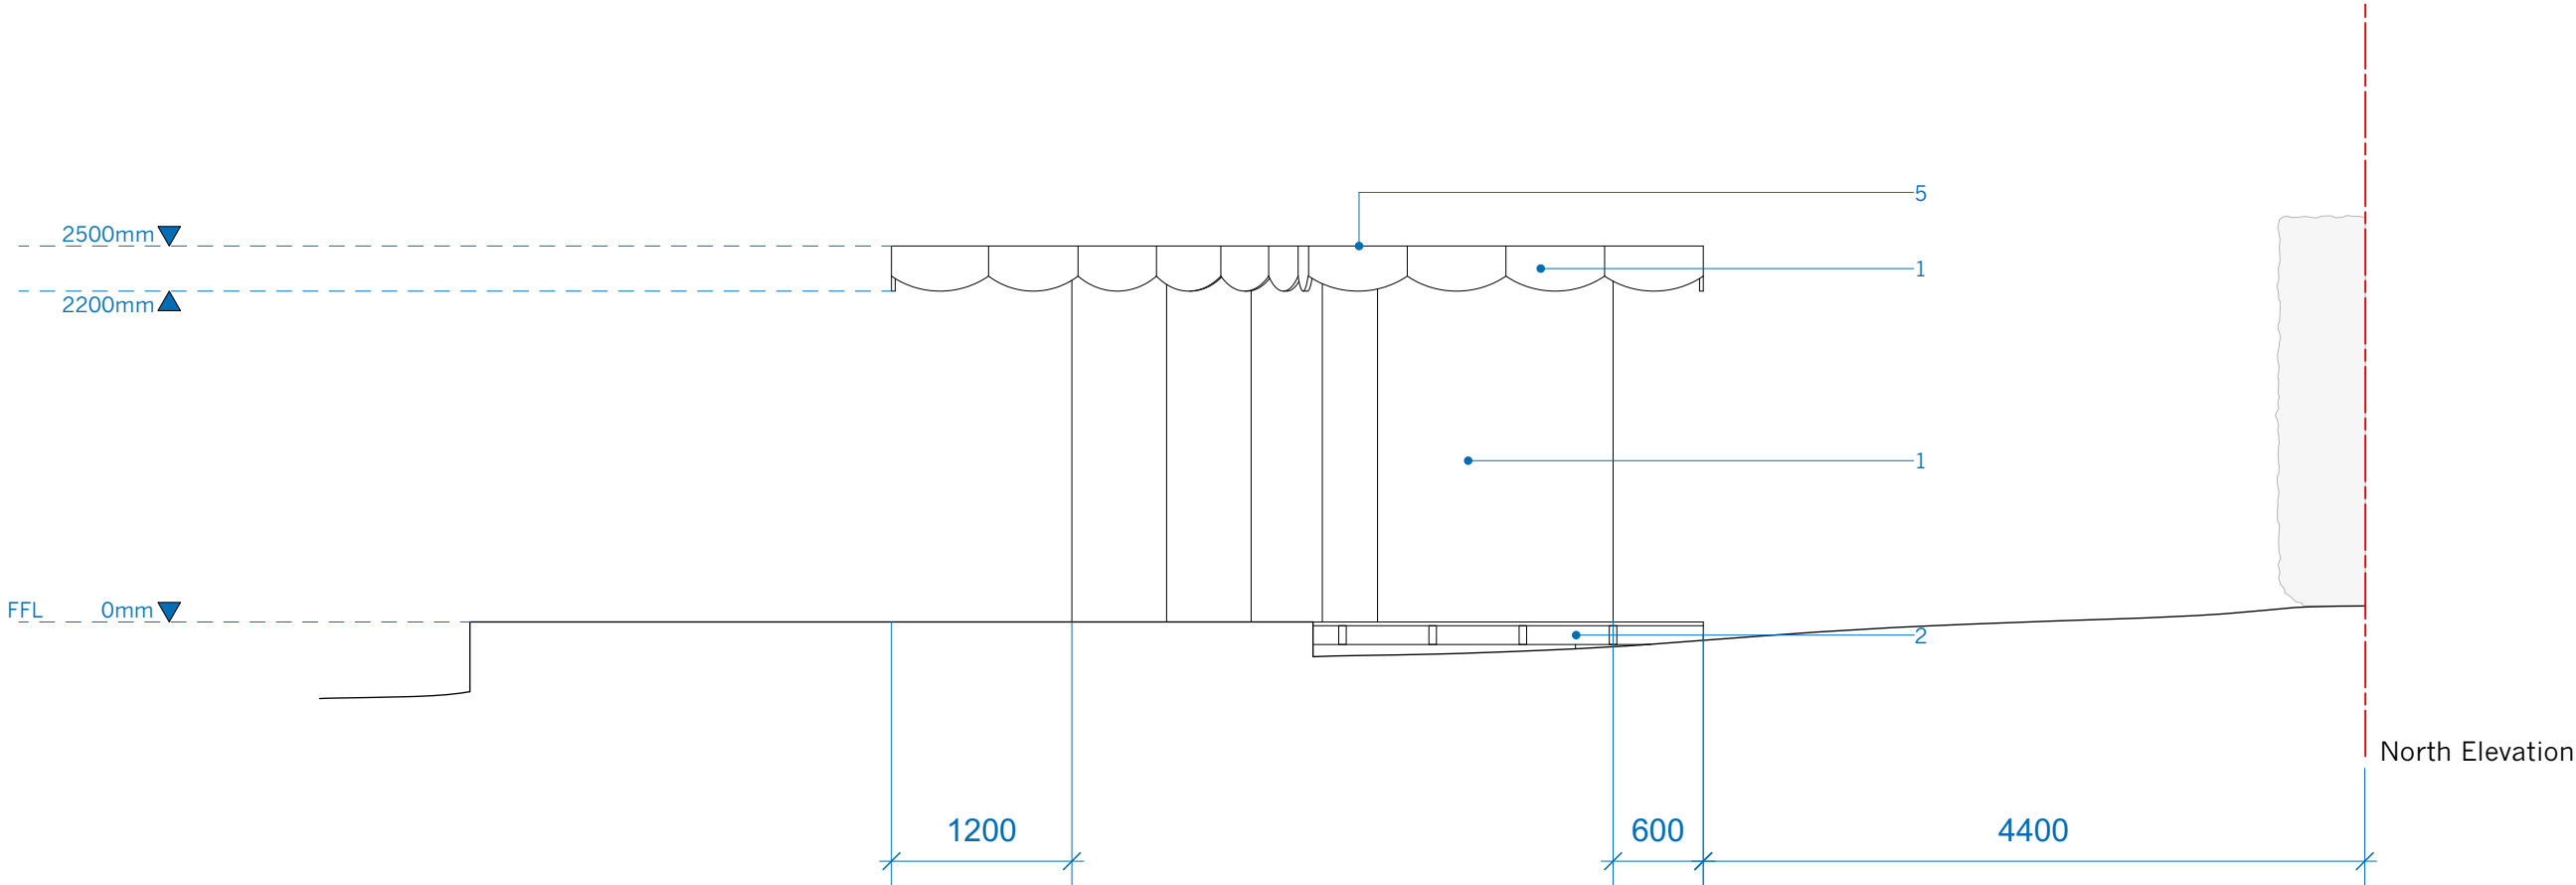