

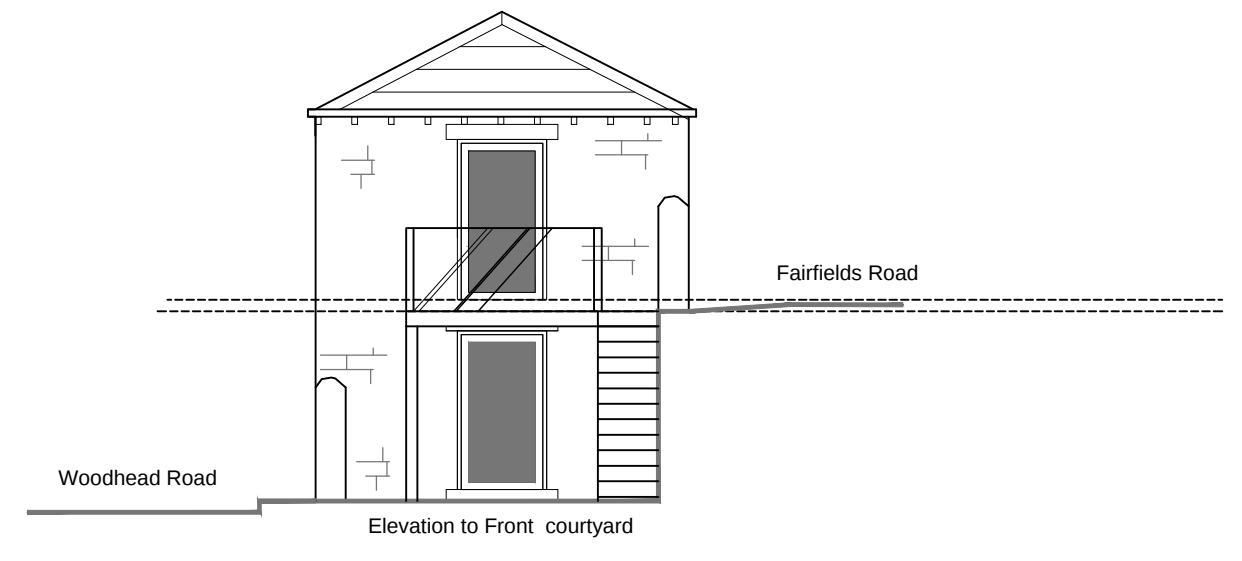
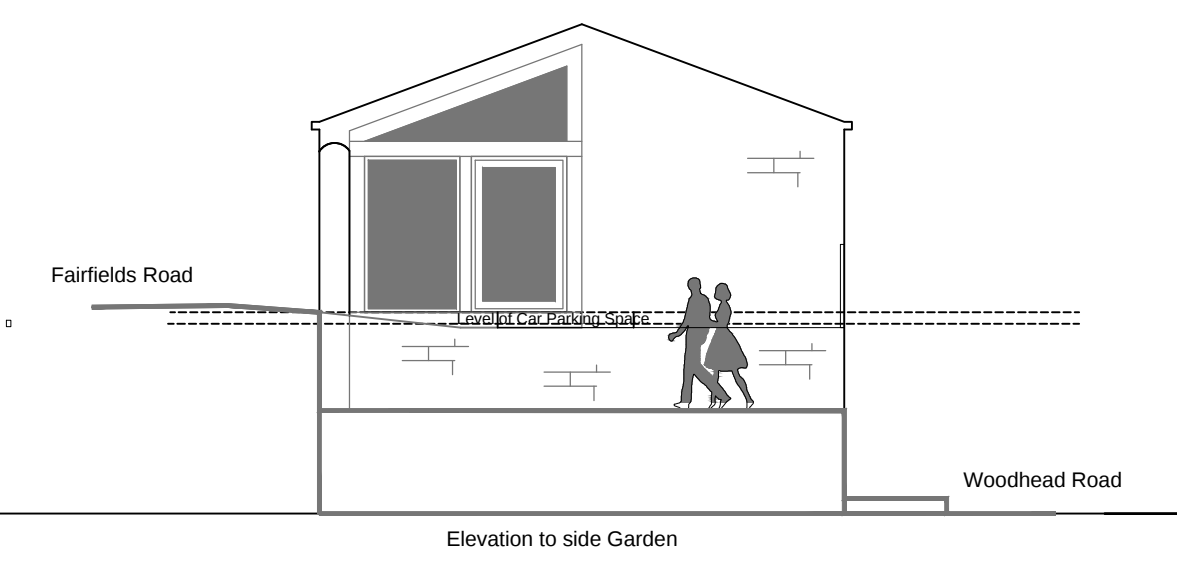


NOTE: ALL DIMENSIONS SHOWN
ARE PROVISIONAL DIMENSIONS
ONLY & SHOULD NOT BE READ AS
EXACT MEASUREMENTS.
THESE MAY NEED TO BE ALTERED
DUE TO SITE CONSTRAINTS/
INSPECTION
THE DRAWINGS AND DESIGN ARE
THE COPYRIGHT OF L'ARCHE
DEVELOPMENTS YORKSHIRE LTD &
SHOULD NOT BE RE-PRODUCED
WITHOUT PRIOR PERMISSION

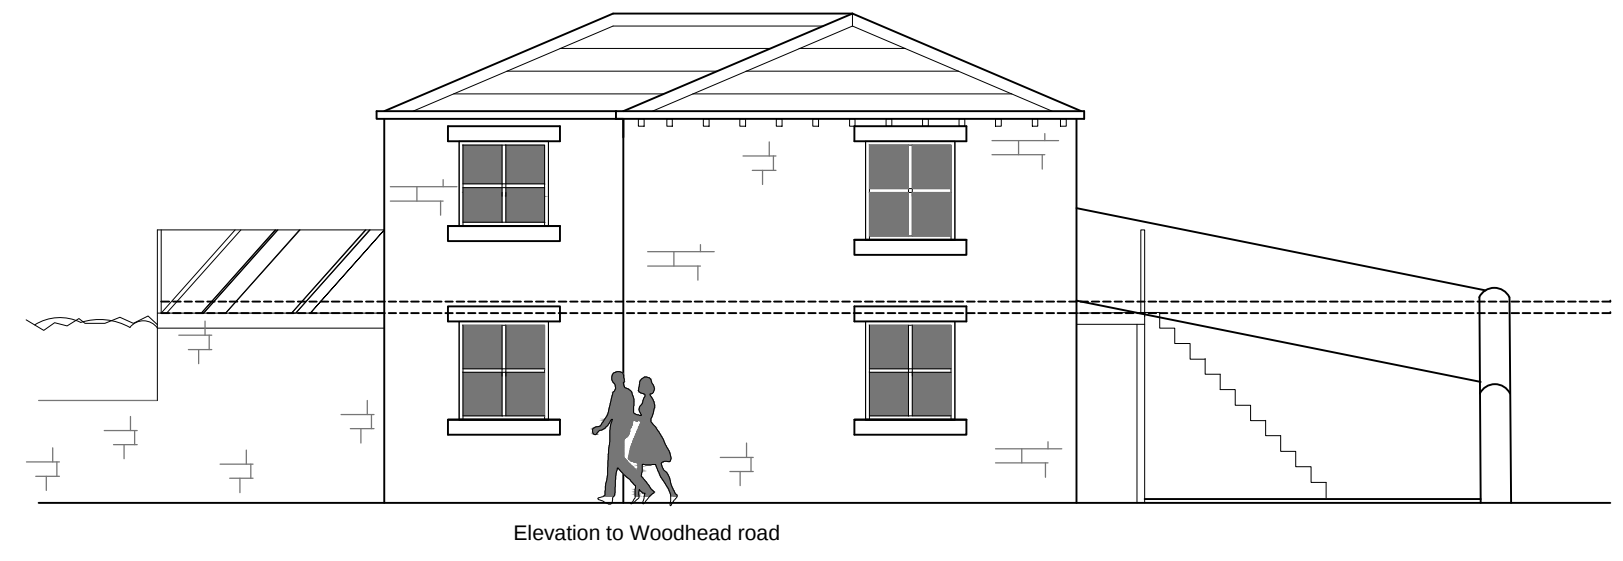

DRAWING DESCRIPTION		
Proposed Plans and Elevations Option 4		
JOB TITLE		
The Stables, Fairfield Road Hinchliffe Mill		
CLIENT		
Mrs P Turner		
DRAWN BY		
SCALE 1:100@ A1		
DATE Nov 2020		
DRAWING NO. 1027-05		
CHECKED		
REVISION B		

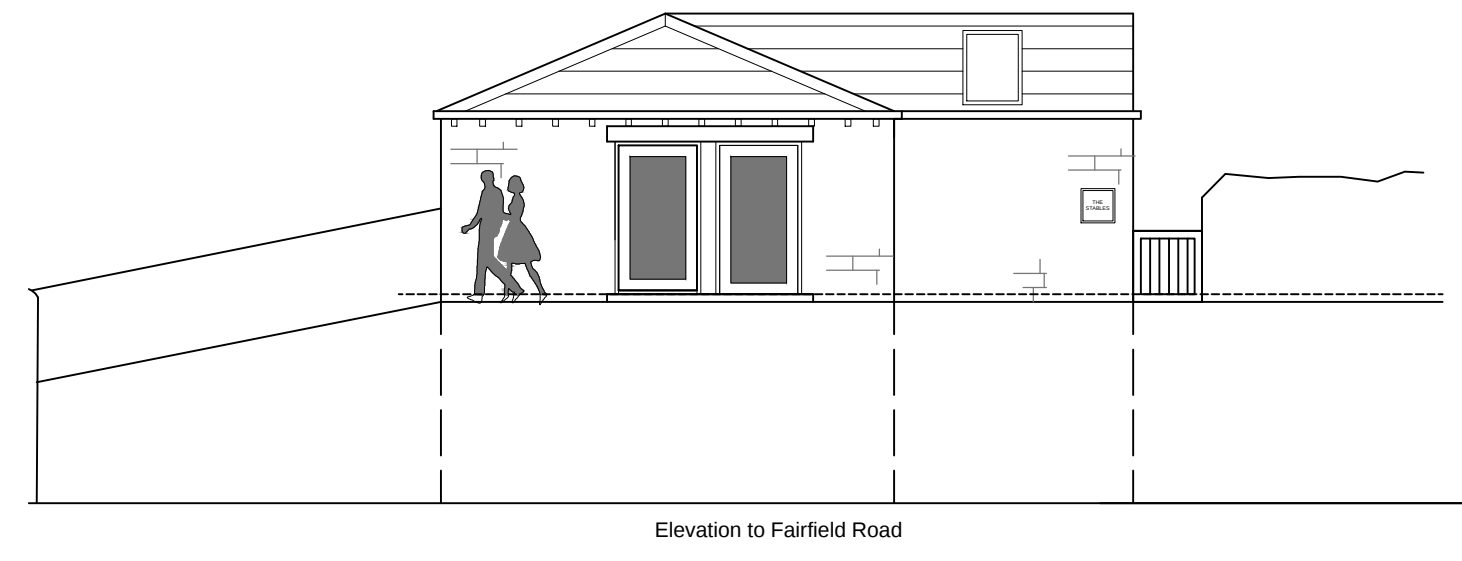

L'Arche Developments (Yorkshire) Ltd
22 Manor Road
Farsley Type
mail@larchedevelopments.co.uk
Company Regd 01455941 VAT Regd 244323555
Claire Parker-Hughes 07787226469 & Emma Hanks 0779928443