

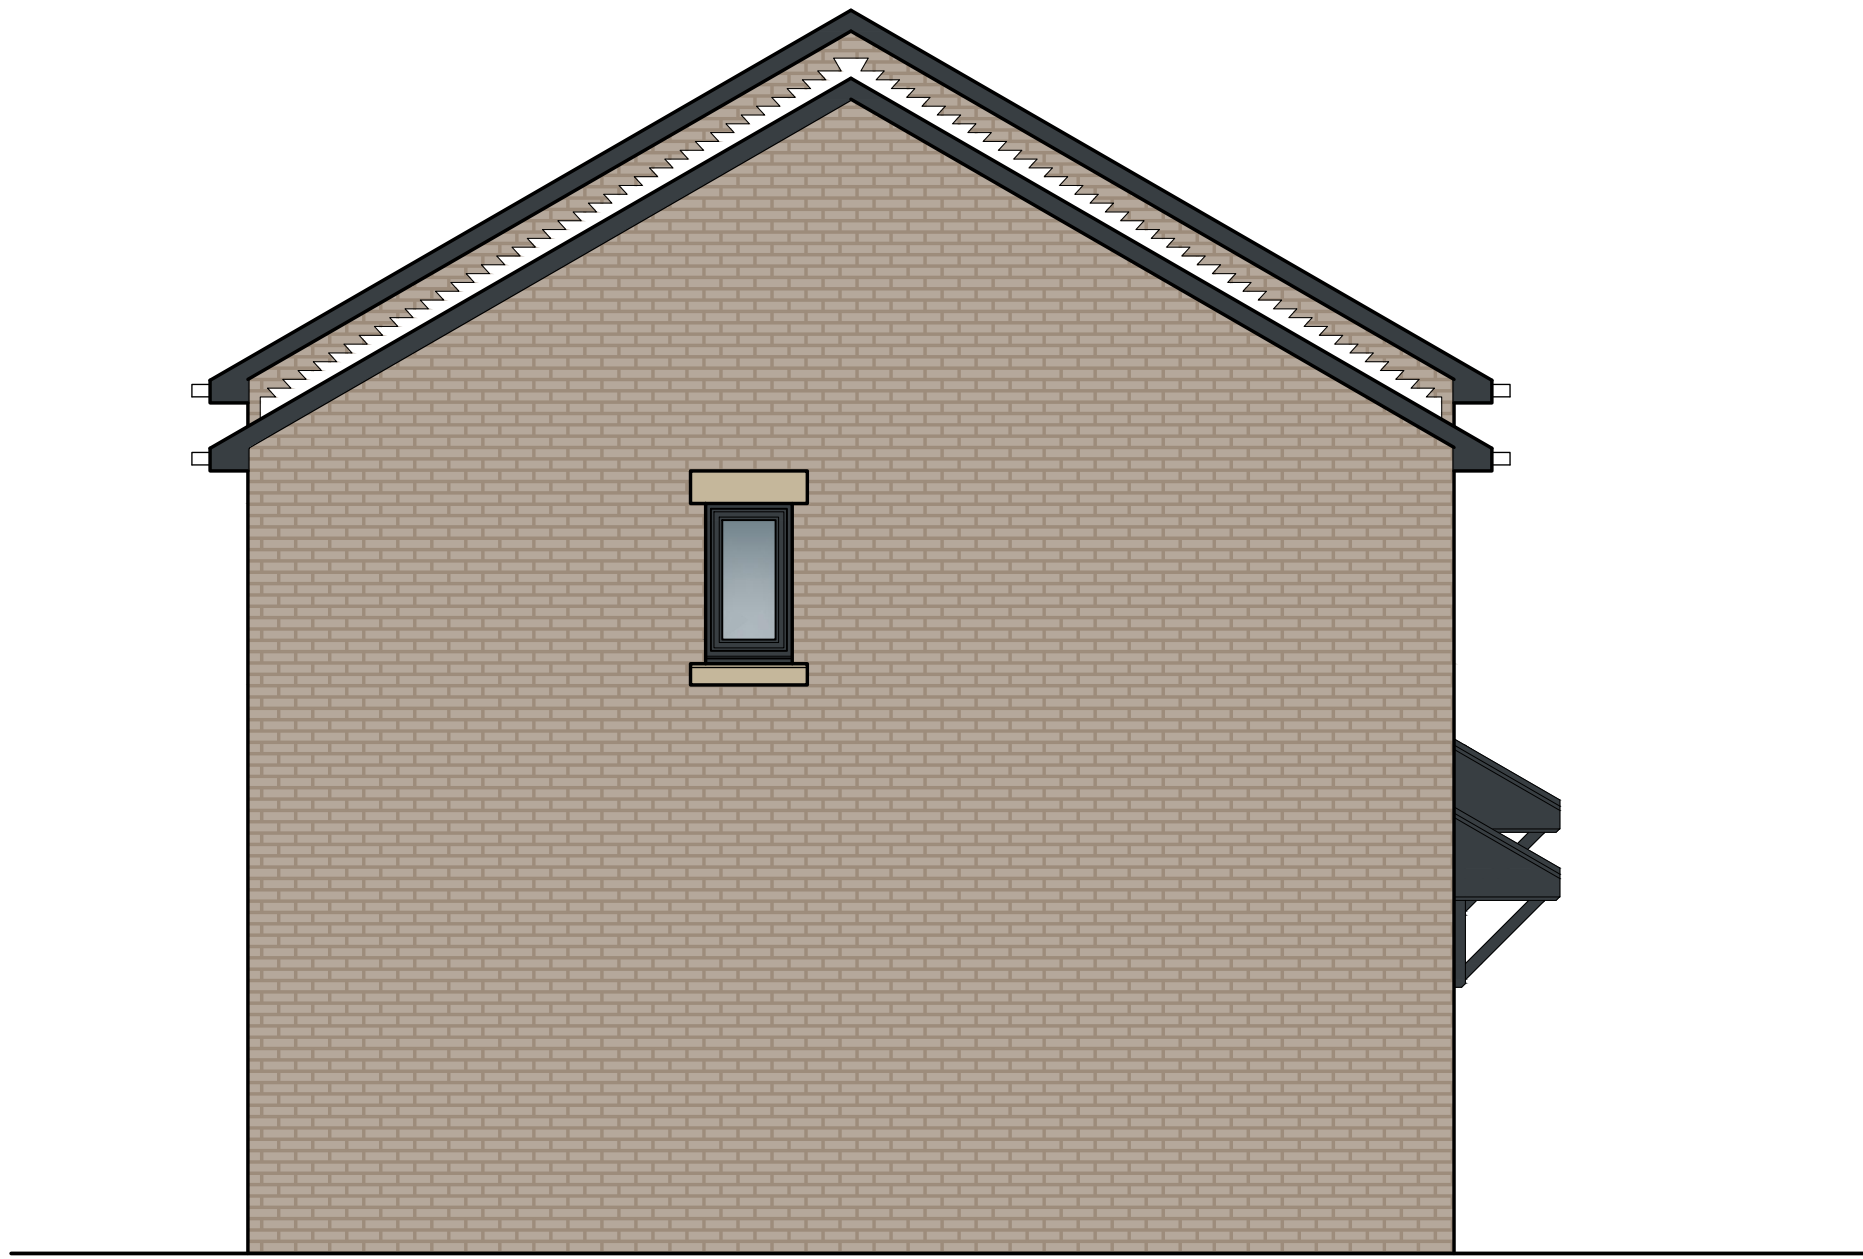
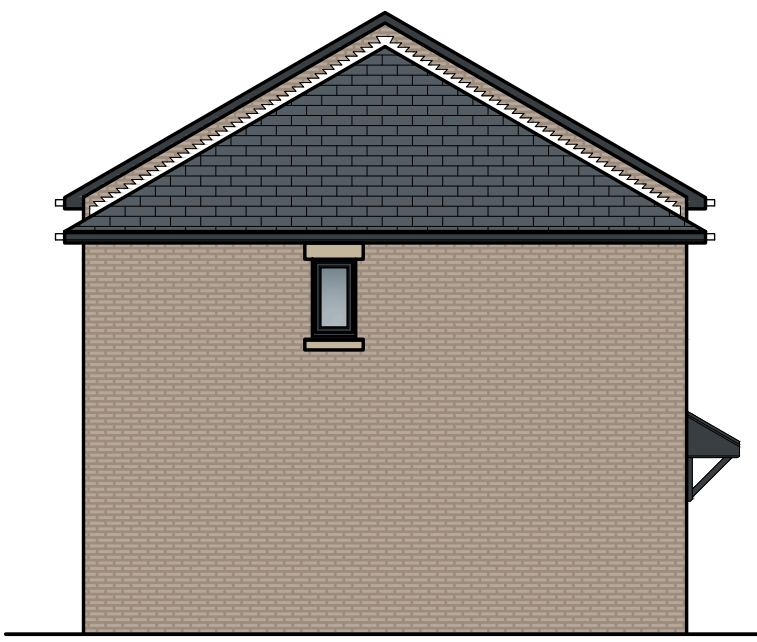


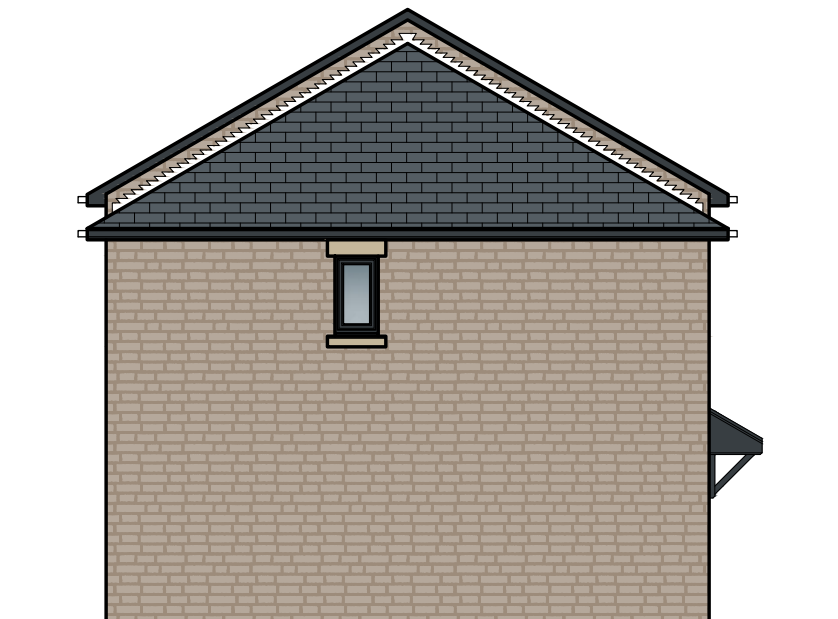

PLOT 38
BEDALE

PLOT 39
BEDALE

PLOT 40
BEDALE

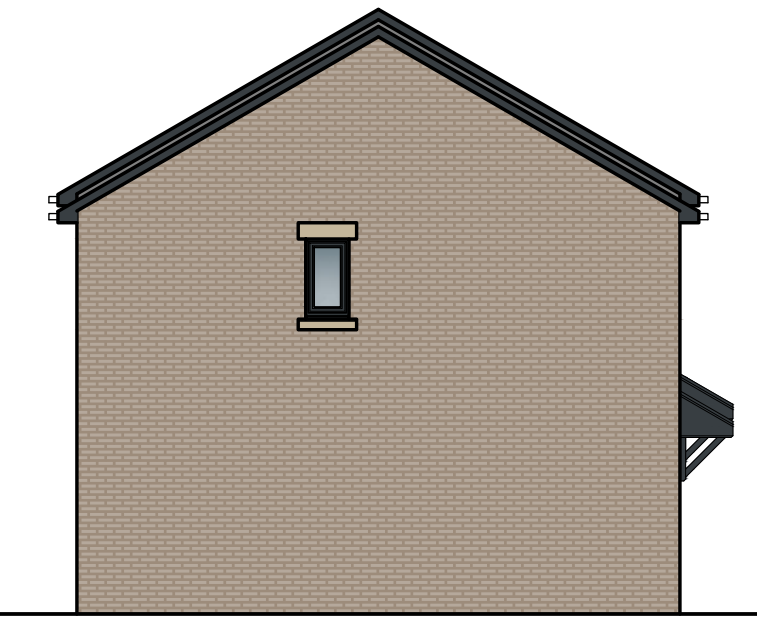

PLOT 56
BEDALE



PLOT 57
BEDALE

PLOT 64
BEDALE

PLOT 65
BEDALE

PLOT 66
BEDALE

PLOT 67
BEDALE

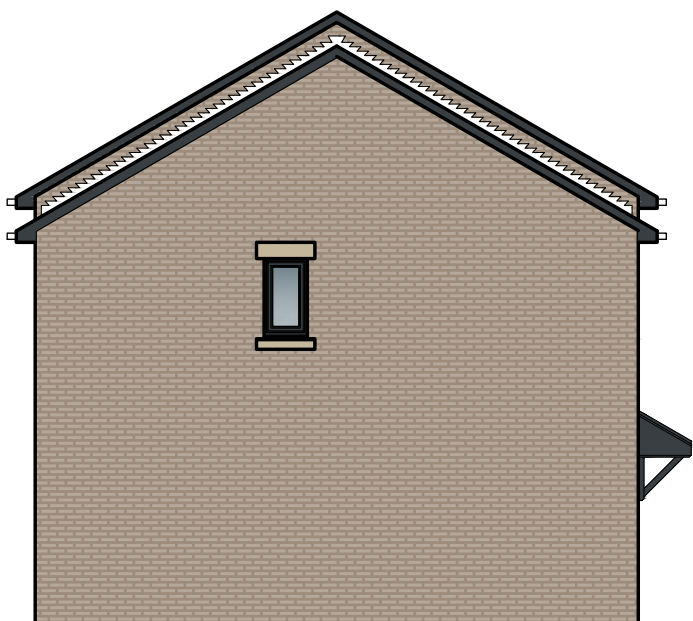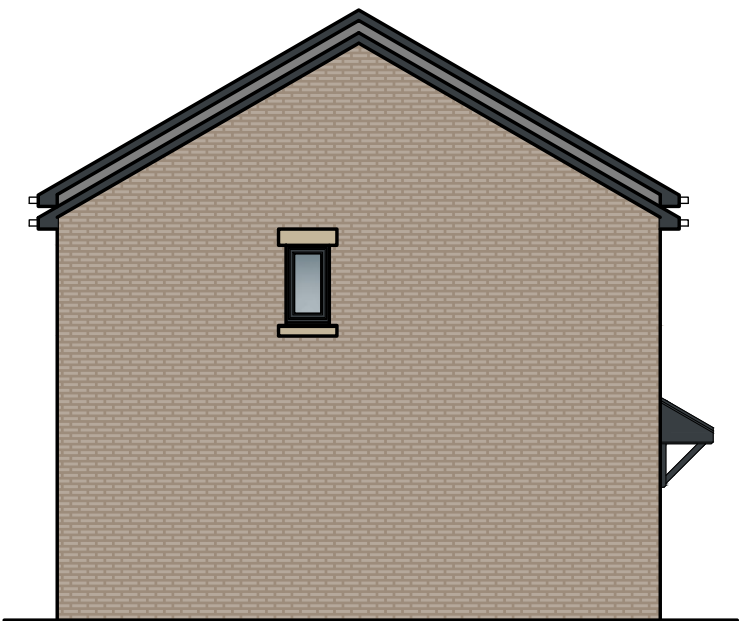

PLOT 68
BEDALE

PLOT 69
BEDALE

PLOT 70
BEDALE

PLOT 71
BEDALE

General Notes

01: Dimensions must not be scaled from this drawing. If in doubt, please ask.
02: All dimensions are in millimetres unless noted otherwise.
03: All dimensions should be verified on site before proceeding with the work.
04: TADW Architects shall be notified in writing of any discrepancies.
05: © TADW Limited (UK) 2015

Legend

NOTES:

This drawing presents individual variants (in terms of pairings with other houses / window positions and/or materials) of the typical house types. To be read in conjunction with latest revisions of TADW drawing numbers 911277 / 50-58

FFL may vary - Dependant on the site engineering works required, to be confirmed at Technical Design stage

P2	Elevations amended	06.04.21	VA	AM
P1	Issued for comment	29.03.21	VA	AM
Issue	Description	Date	Drawn	Checked

Drawing Status
P - Planning | T - Tender | C - Construction | R - As Record

For Approval



Six St. Petersgate Stockport Cheshire SK1 1HD
Ph 0161 477 6158 Fx 0161 480 8342 mail@tadw.co.uk www.tadw.co.uk

Client Yorkshire Housing
Casey Construction Ltd

Job Broadoak Farm
Linthwaite

Title House Type Elevation Variants -
Bedale

Scale 1:100, 1:50 @ A1

Note - Prints from PDF files may not be to scale, check accuracy against scale



Job Number	Drawing Number	Issue
911277	66	P2