


01

41

Bin Store - Plan

Scale 1:50 @ A3

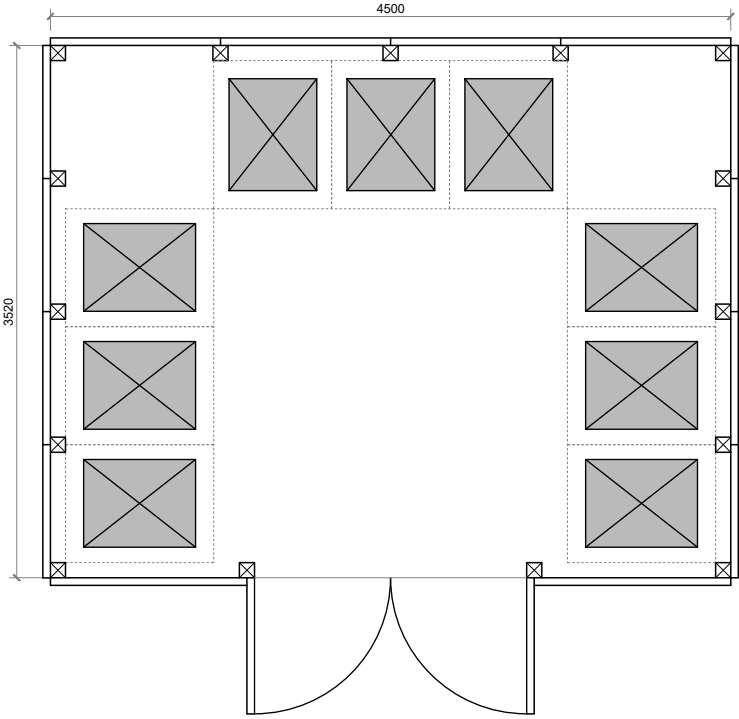


02

41

Bin Store - Elevation

Scale 1:50 @ A3

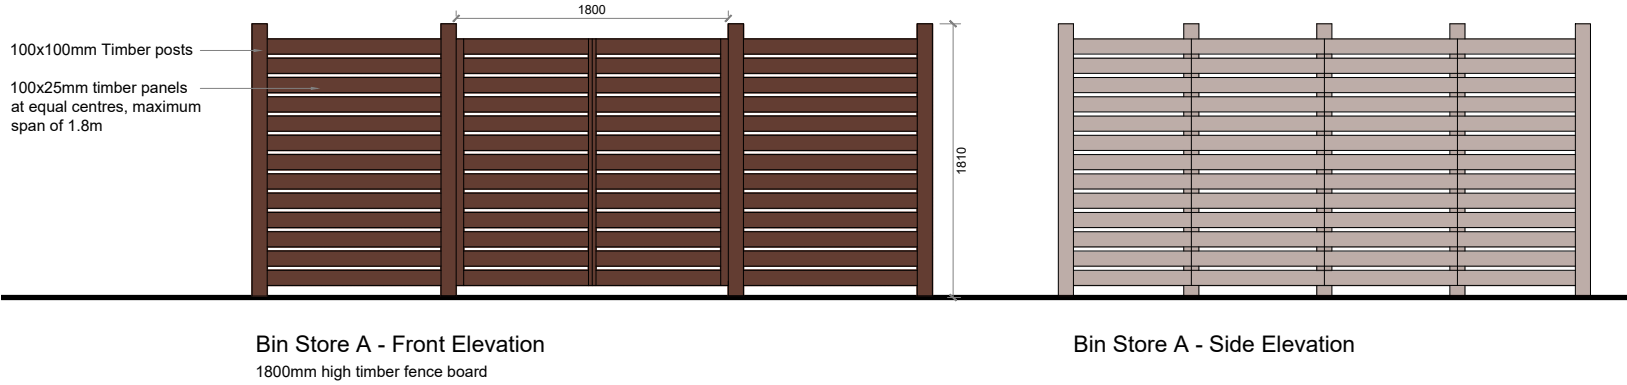


03

41

Bin Store - Alternative Plan and layout

Scale 1:50 @ A3

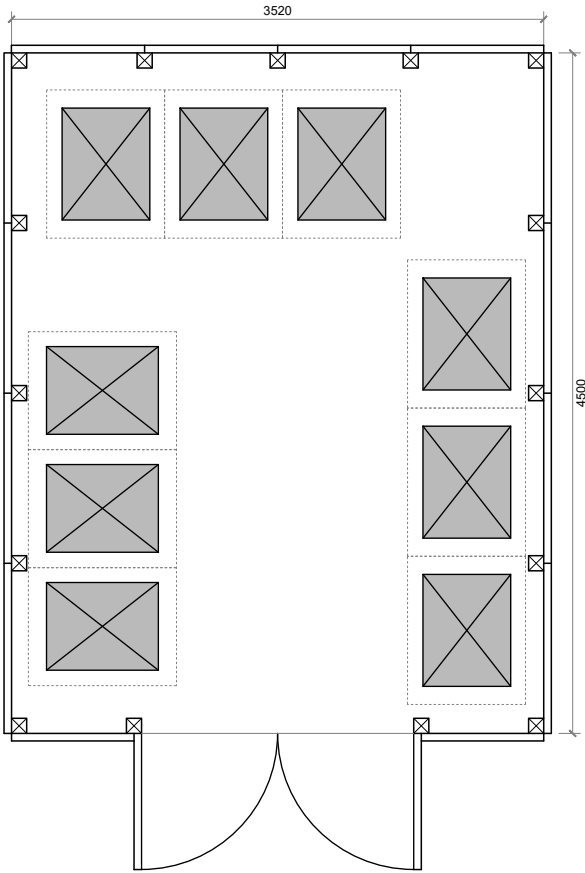


04

41

Bin Store - Alternative Elevation


Scale 1:50 @ A3

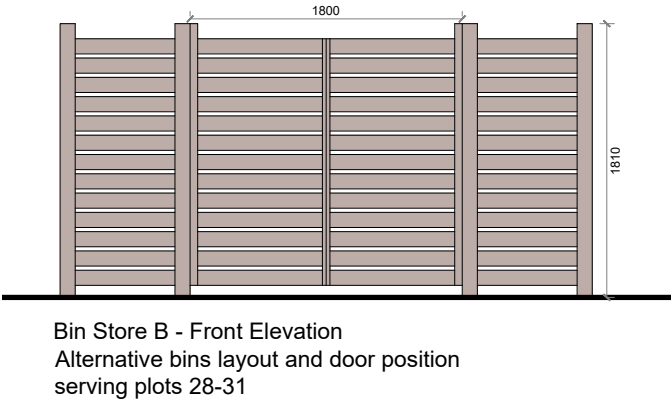

05

41

Location Plan

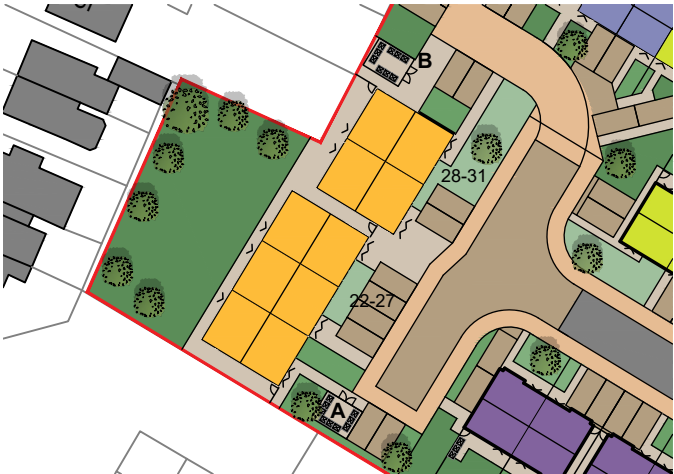

General Notes
01: Dimensions must not be scaled from this drawing. If in doubt, please ask.
02: All dimensions are in millimetres unless noted otherwise.
03: All dimensions should be verified on site before proceeding with the work.
04: TADW Architects shall be notified in writing of any discrepancies.
05: © TADW Limited (UK) 2015

Legend

P1	Issued for comment	06.04.21	VA	AM
Issue	Description	Date	Drawn	Checked

Drawing Status
P - Planning | T - Tender | C - Construction | R - As Record

For Approval

tadw | architects

Six St. Petersgate, Stockport, Cheshire, SK1 1HD
Ph 0161 477 6158 Fx 0161 480 8342 mail@tadw.co.uk www.tadw.co.uk

Client

First Choice Homes Oldham

Job

Broad oak Farm
Linthwaite

Title

Bin Store - Plans and Elevations

Scale

1:50 @ A3

Note - Prints from PDF files may not be to scale, check accuracy against scale

Job Number

911277

Drawing Number

41

Issue

P1