
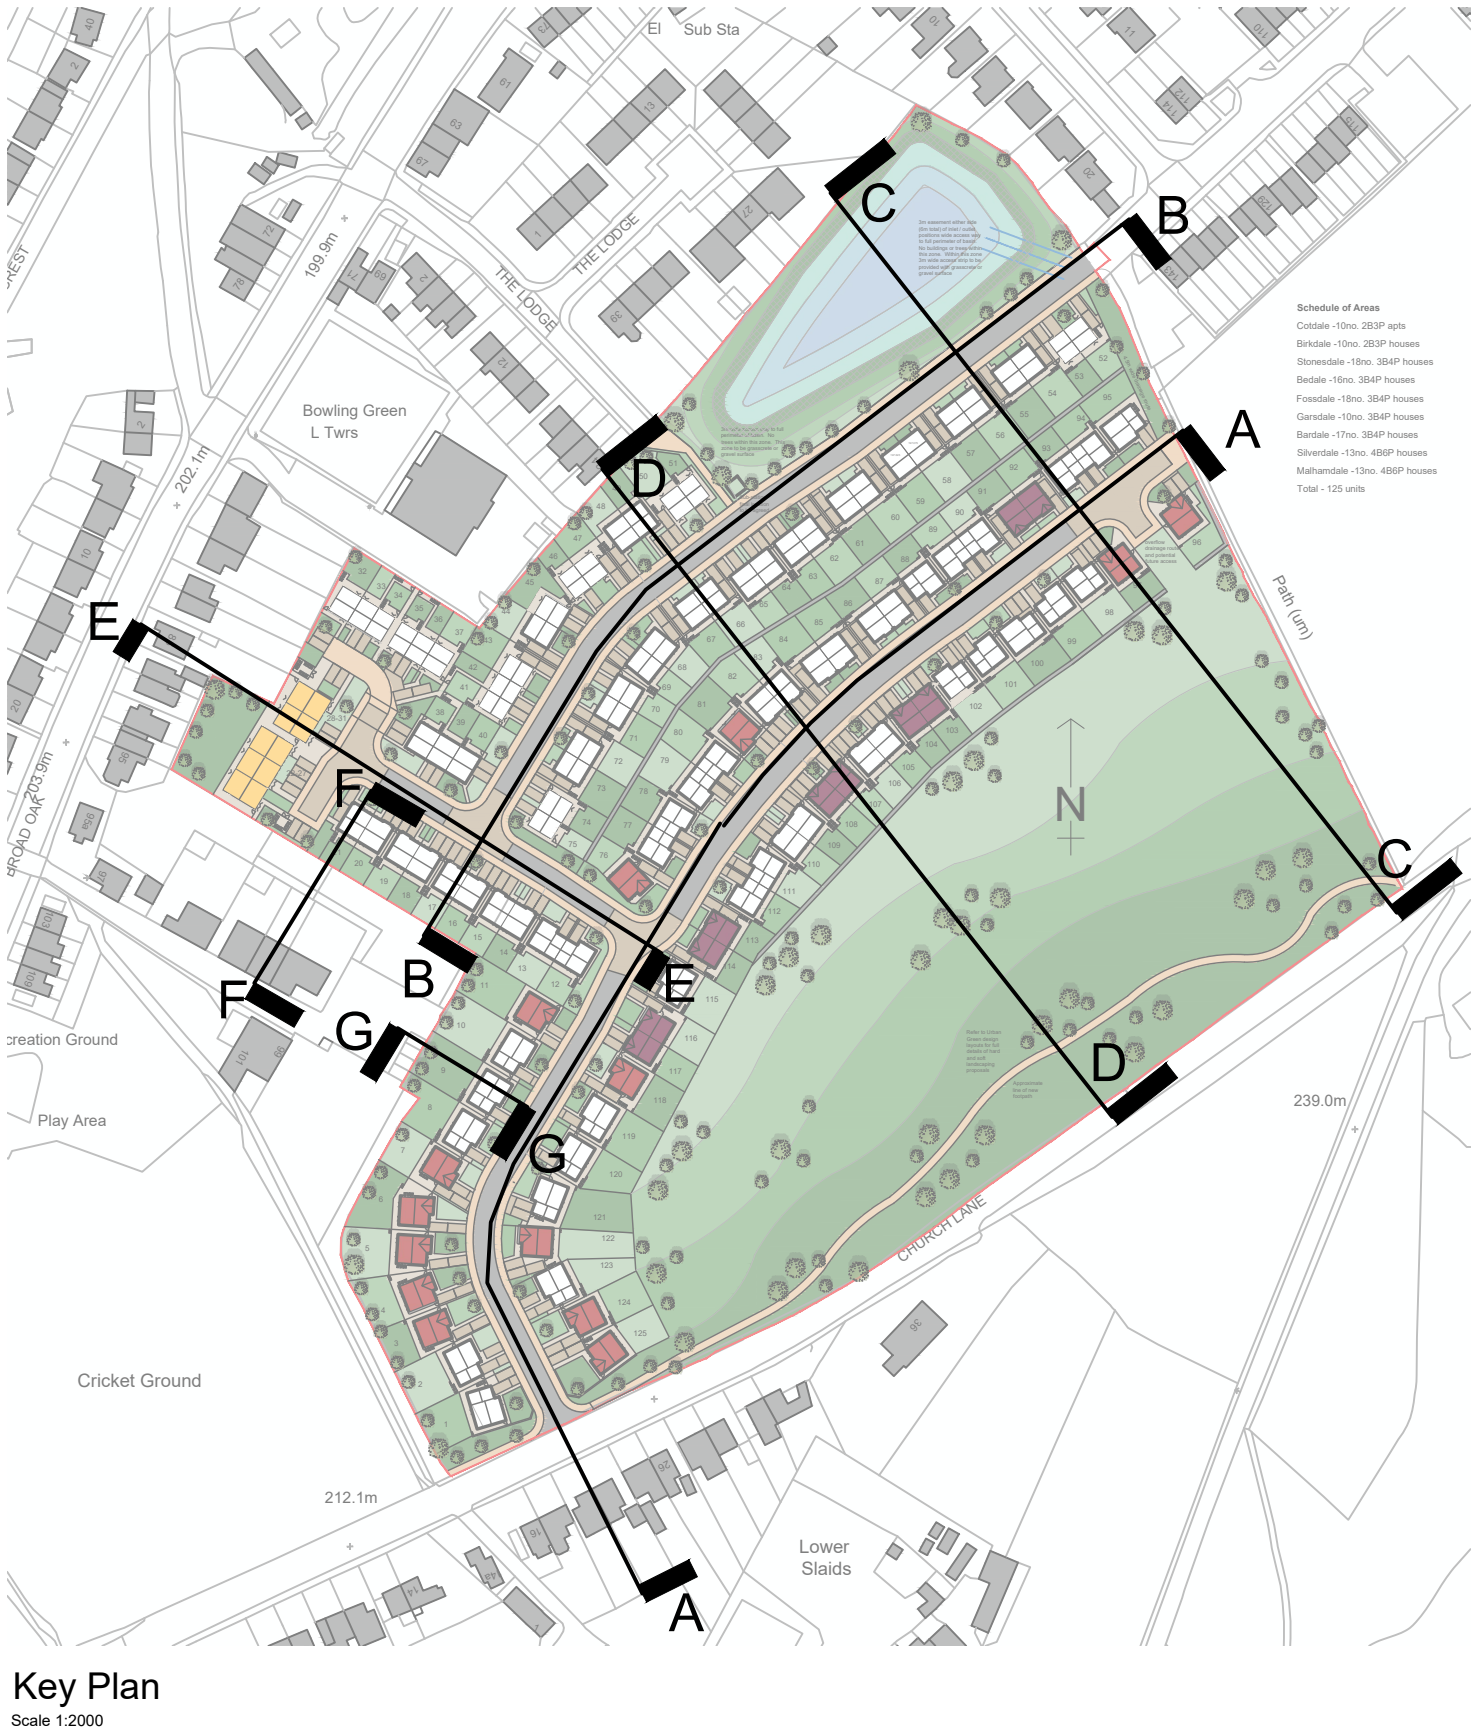
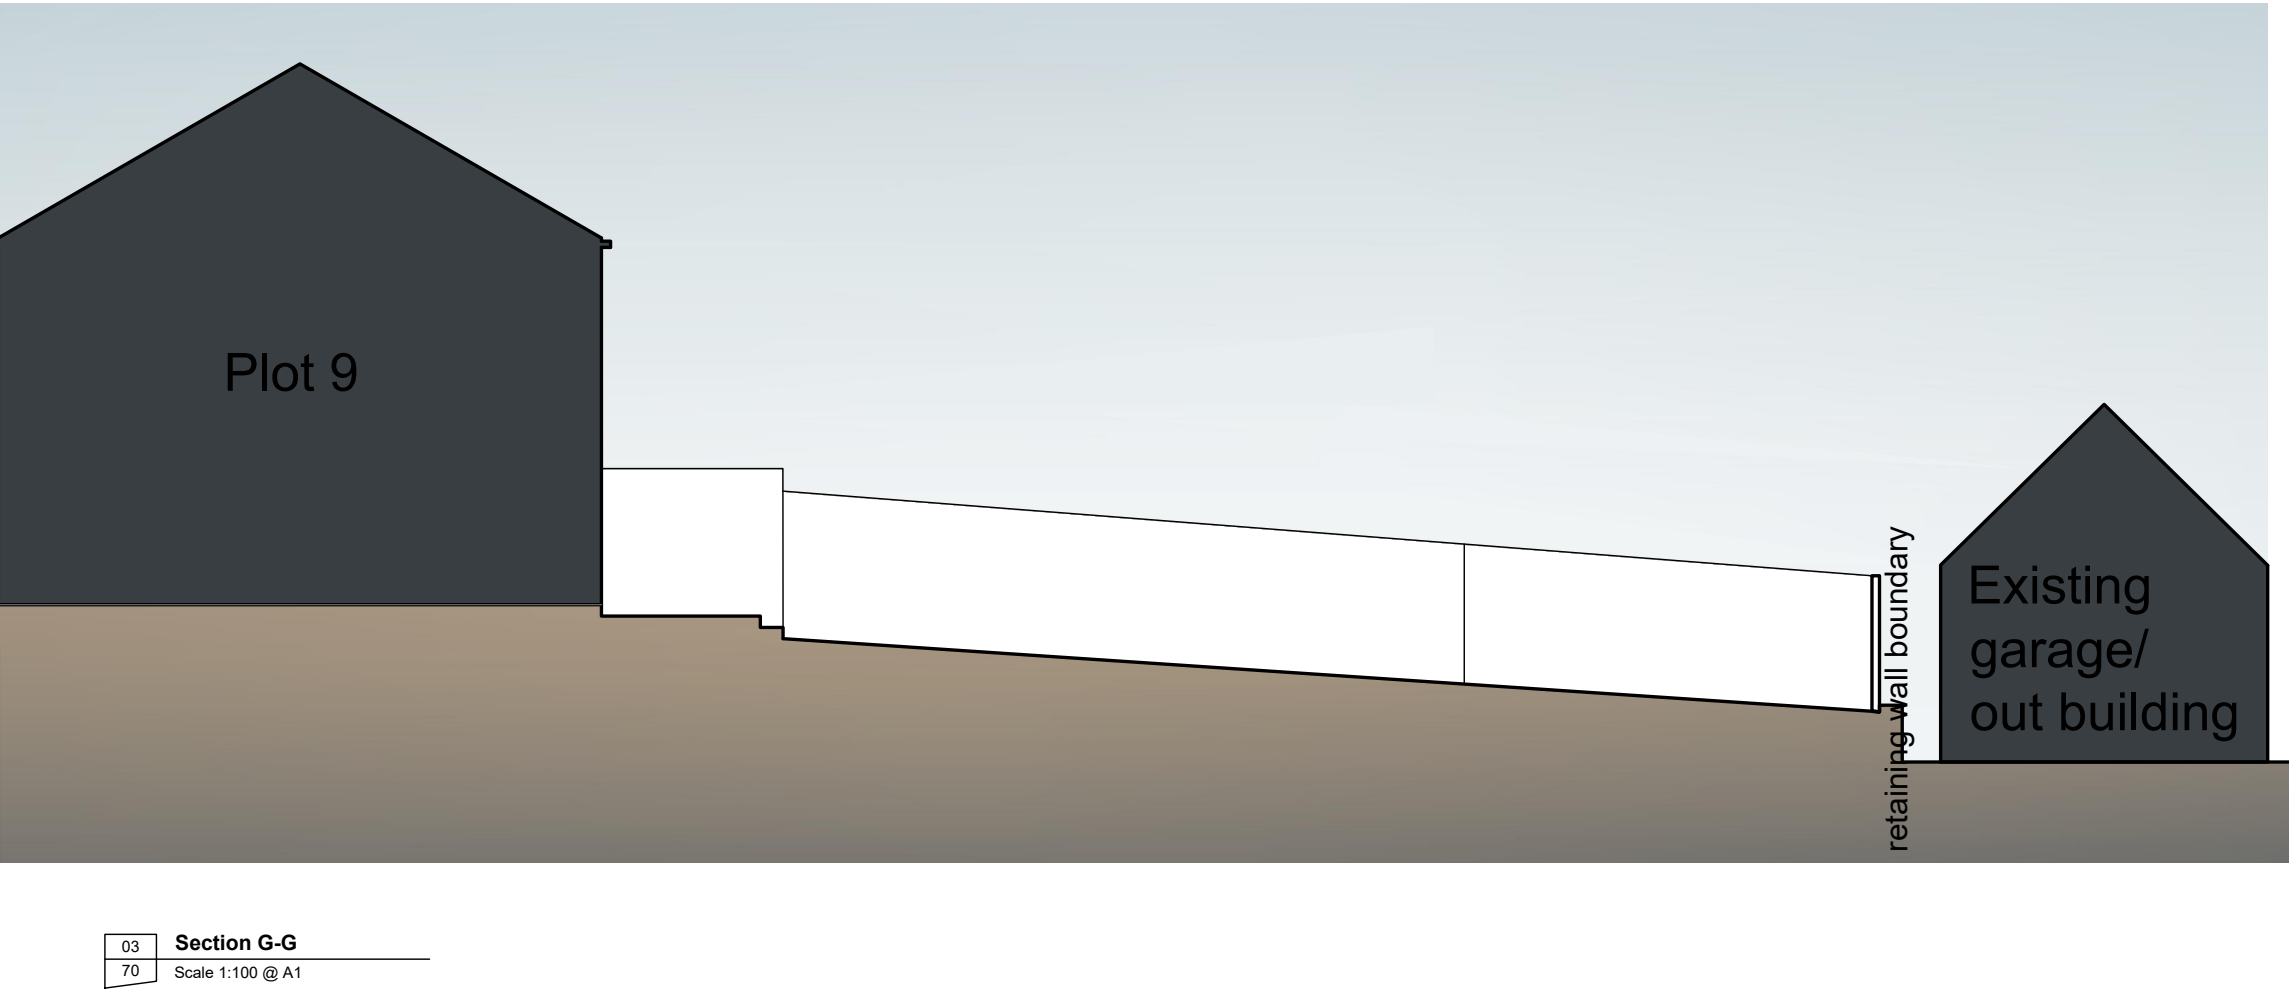


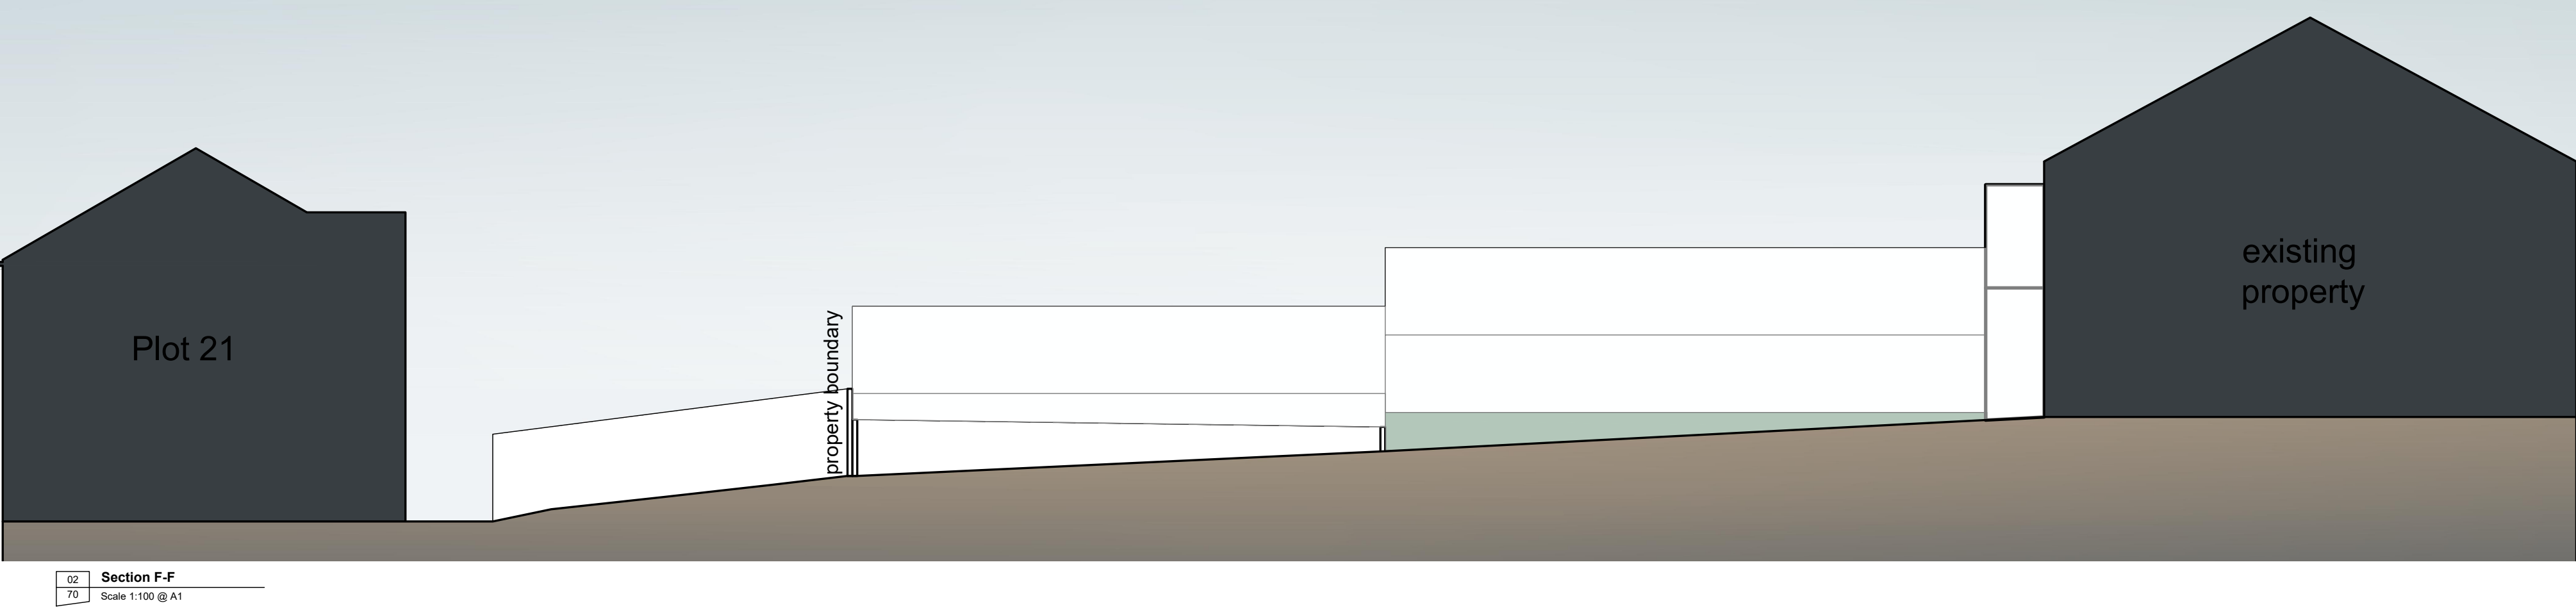

General Notes
01: Dimensions must not be scaled from this drawing. If in doubt, please ask.
02: All dimensions are in millimetres unless noted otherwise.
03: All dimensions should be verified on site before proceeding with the work.
04: TADW Architects shall be notified in writing of any discrepancies.
05: © TADW Limited (UK) 2015

P3	CGI amended	06.04.21	AM	MH
P2	Site sections added	01.04.21	AM	MH
P1	Drawn	29.03.21	AM	MH
Issue	Description	Date	Drawn	Checked

Drawing Status
P - Planning | T - Tender | C - Construction | R - As Record

For Approval



Six St. Petersgate Stockport Cheshire SK1 1HD
Ph 0161 477 6158 Fx 0161 480 8342 mail@tadw.co.uk www.tadw.co.uk


Client Yorkshire Housing
Casey Construction Ltd

Job Broadoak Farm
Linthwaite

Title Proposed Street Scene Elevations
and Site Sections

Scale 1:100 @ A1

Note - Prints from PDF files may not be to scale, check accuracy against scale

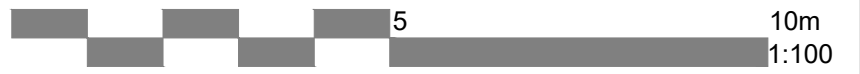

Job Number 911277	Drawing Number 68	Issue P3
----------------------	----------------------	-------------