




Cricket Ground

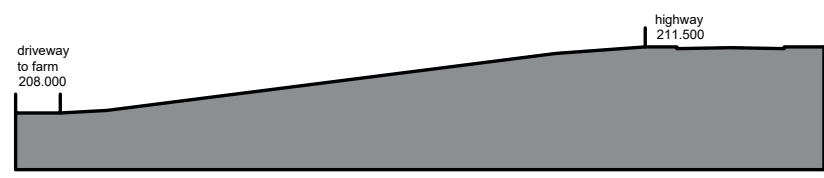

Section B

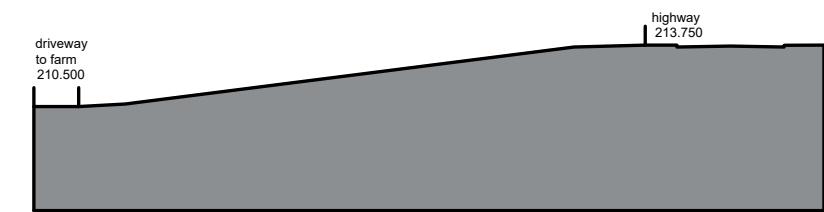

Section A

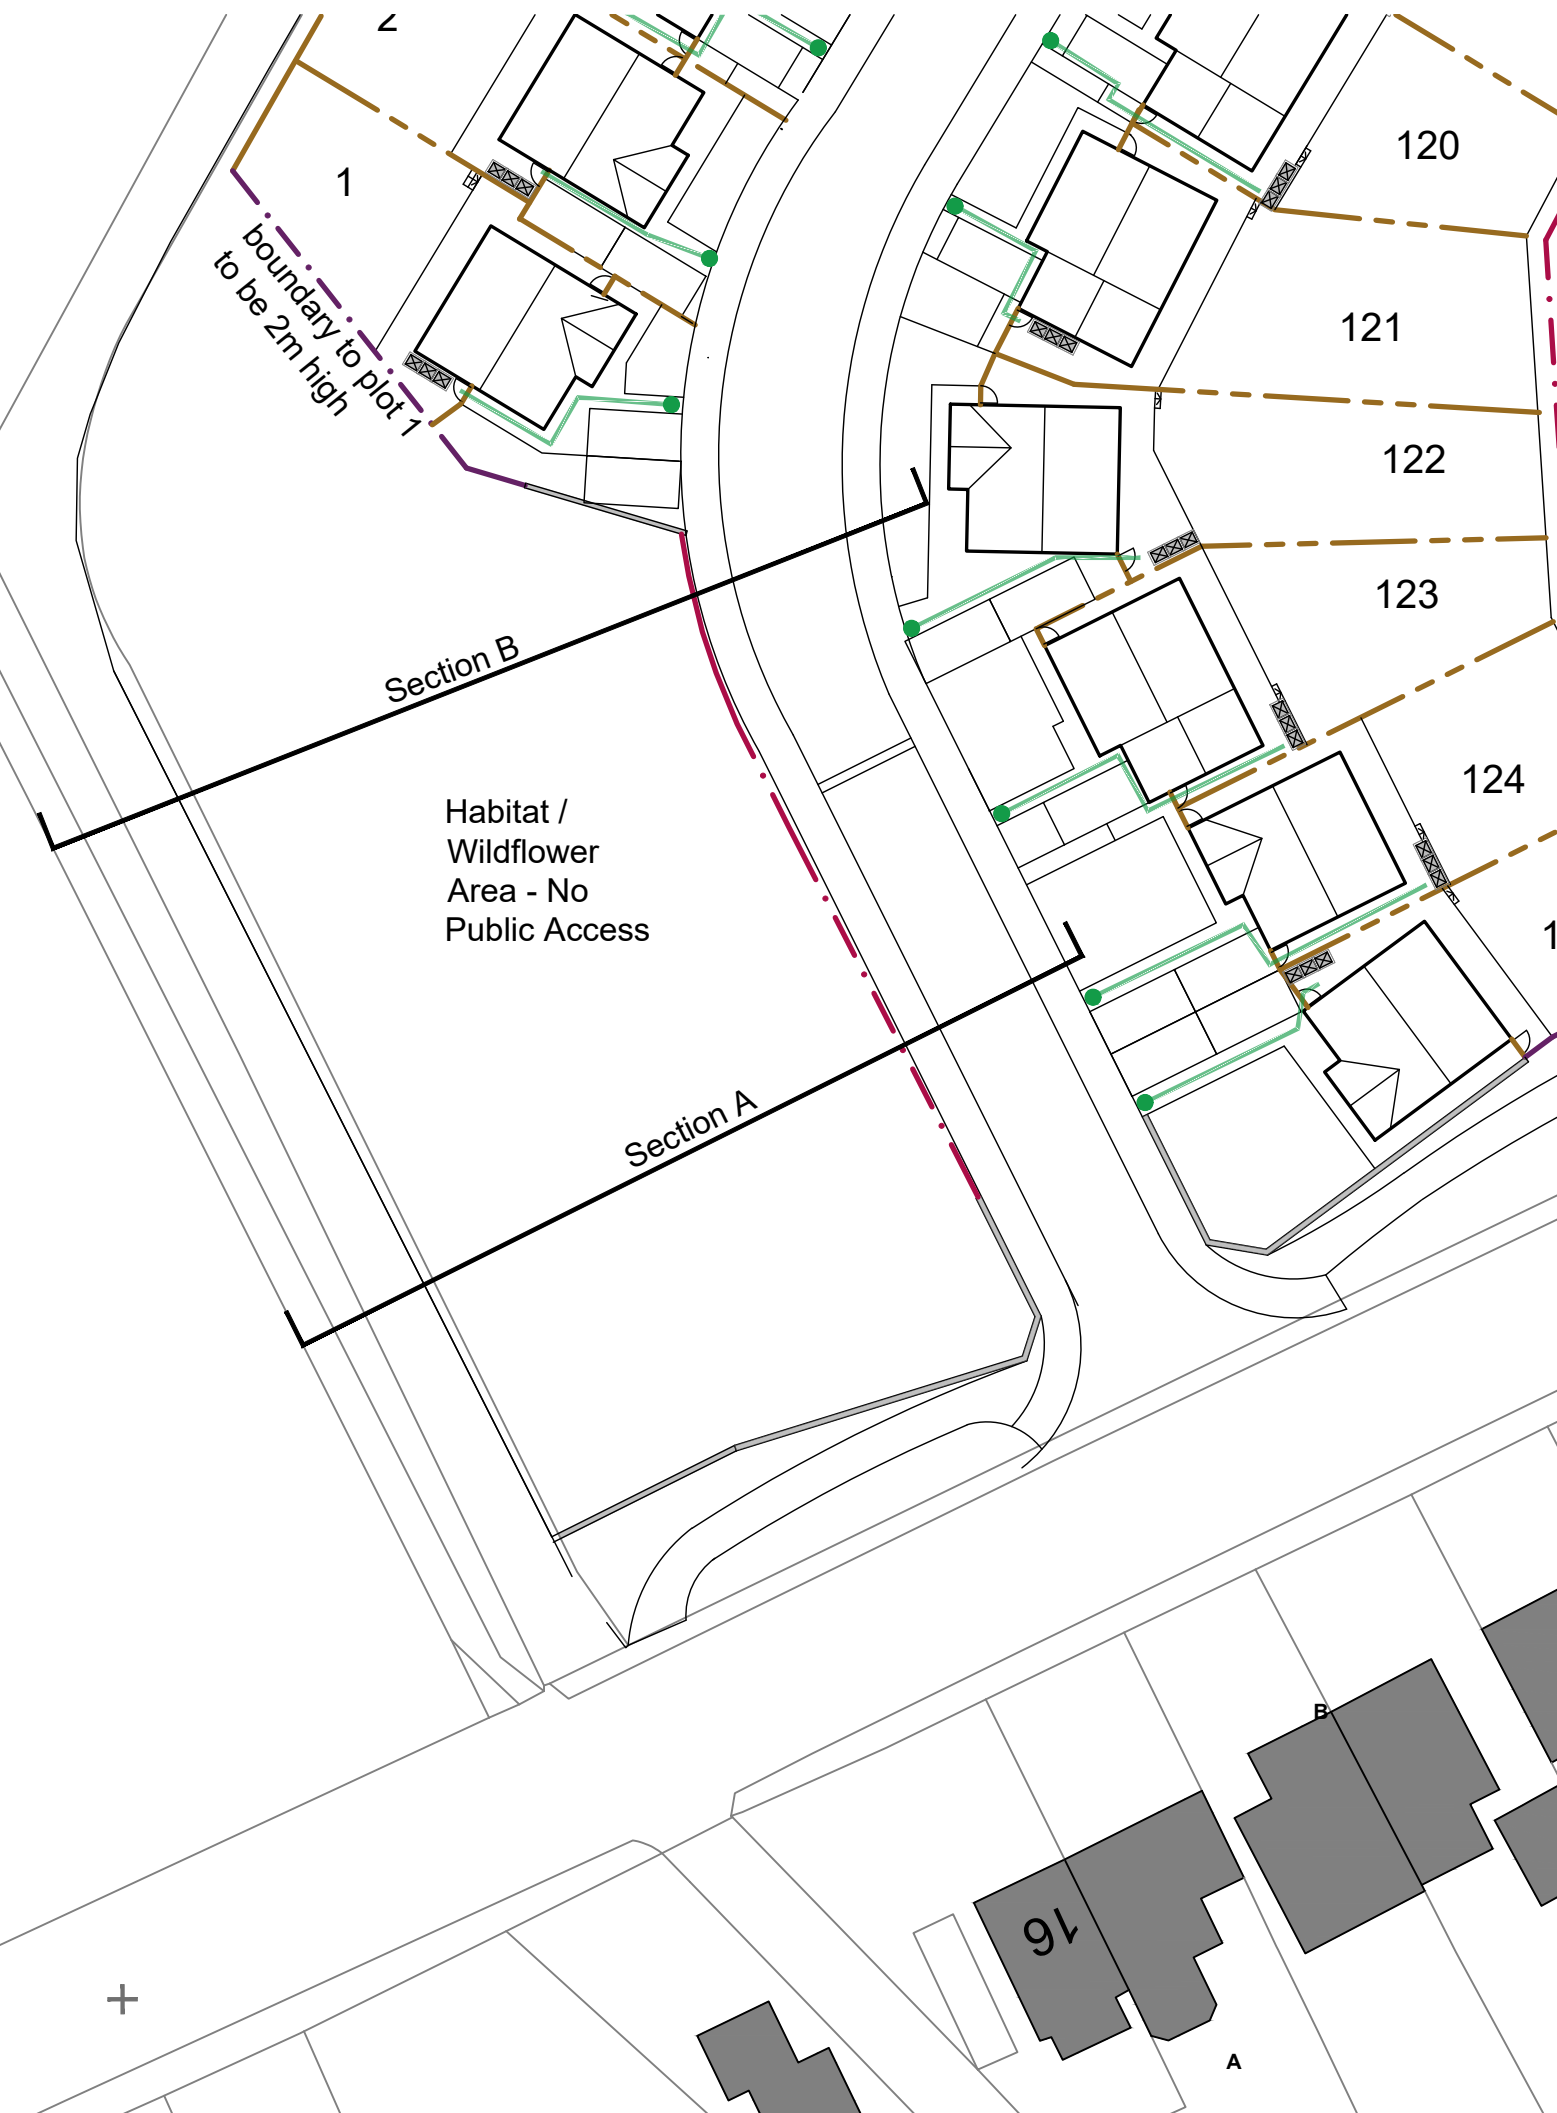

General Notes
 01: Dimensions must not be scaled from this drawing. If in doubt, please ask.
 02: All dimensions are in millimetres unless noted otherwise.
 03: All dimensions should be verified on site before proceeding with the work.
 04: TADW Architects shall be notified in writing of any discrepancies.
 05: © TADW Limited (UK) 2015

Legend

Issue	Description	Date	Drawn	Checked
P1	Issued for comment	19.08.21	MH	AM

Drawing Status
 P - Planning | T - Tender | C - Construction | R - As Record

For Approval



Six St. Petersgate Stockport Cheshire SK1 1HD
 Ph 0161 477 6158 Fx 0161 480 8342 mail@tadw.co.uk www.tadw.co.uk

Client Yorkshire Housing Casey Group

Job Broadoak Farm Linthwaite

Title Open Space Sections

Scale 1400 @ A3

Note - Prints from PDF files may not be to scale, check accuracy against scale

Job Number 911277	Drawing Number 42	Issue P1
----------------------	----------------------	-------------