


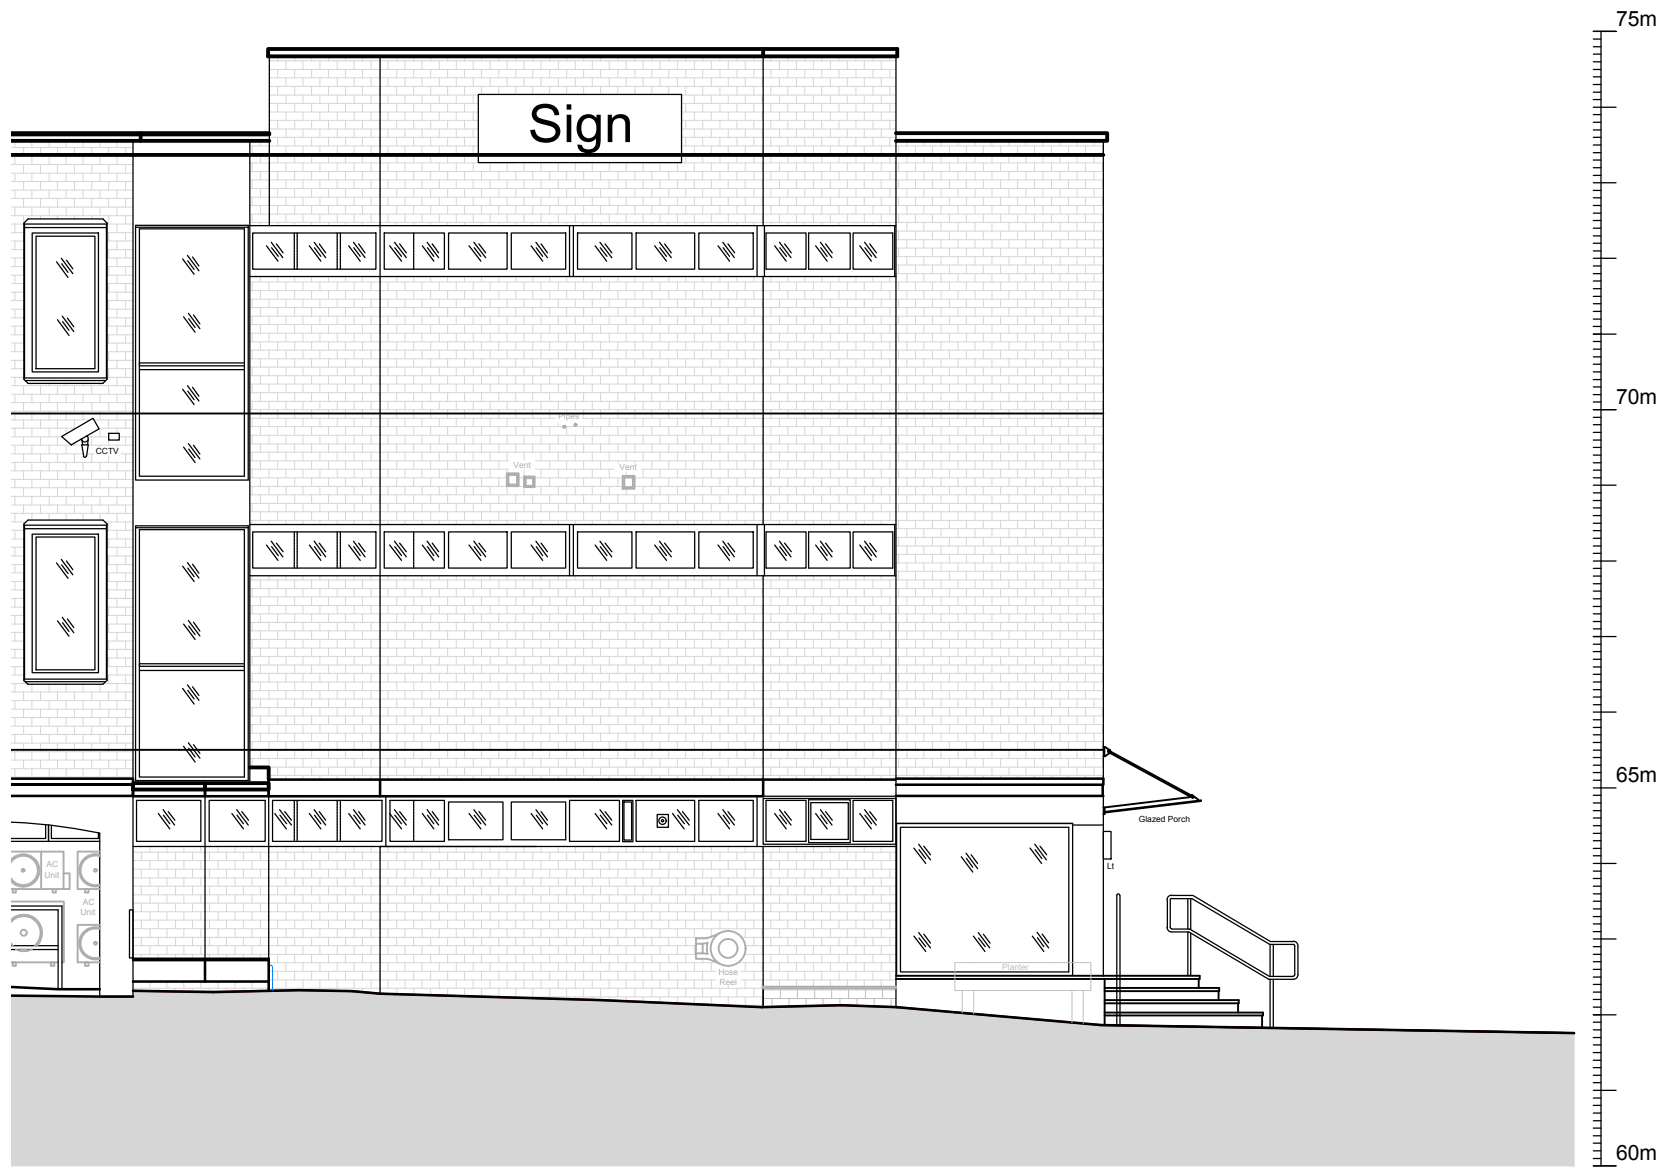


4 Existing Elevation 1
1 : 200




5 Existing Elevation 2
1 : 200




6 Existing Elevation 3
1 : 200

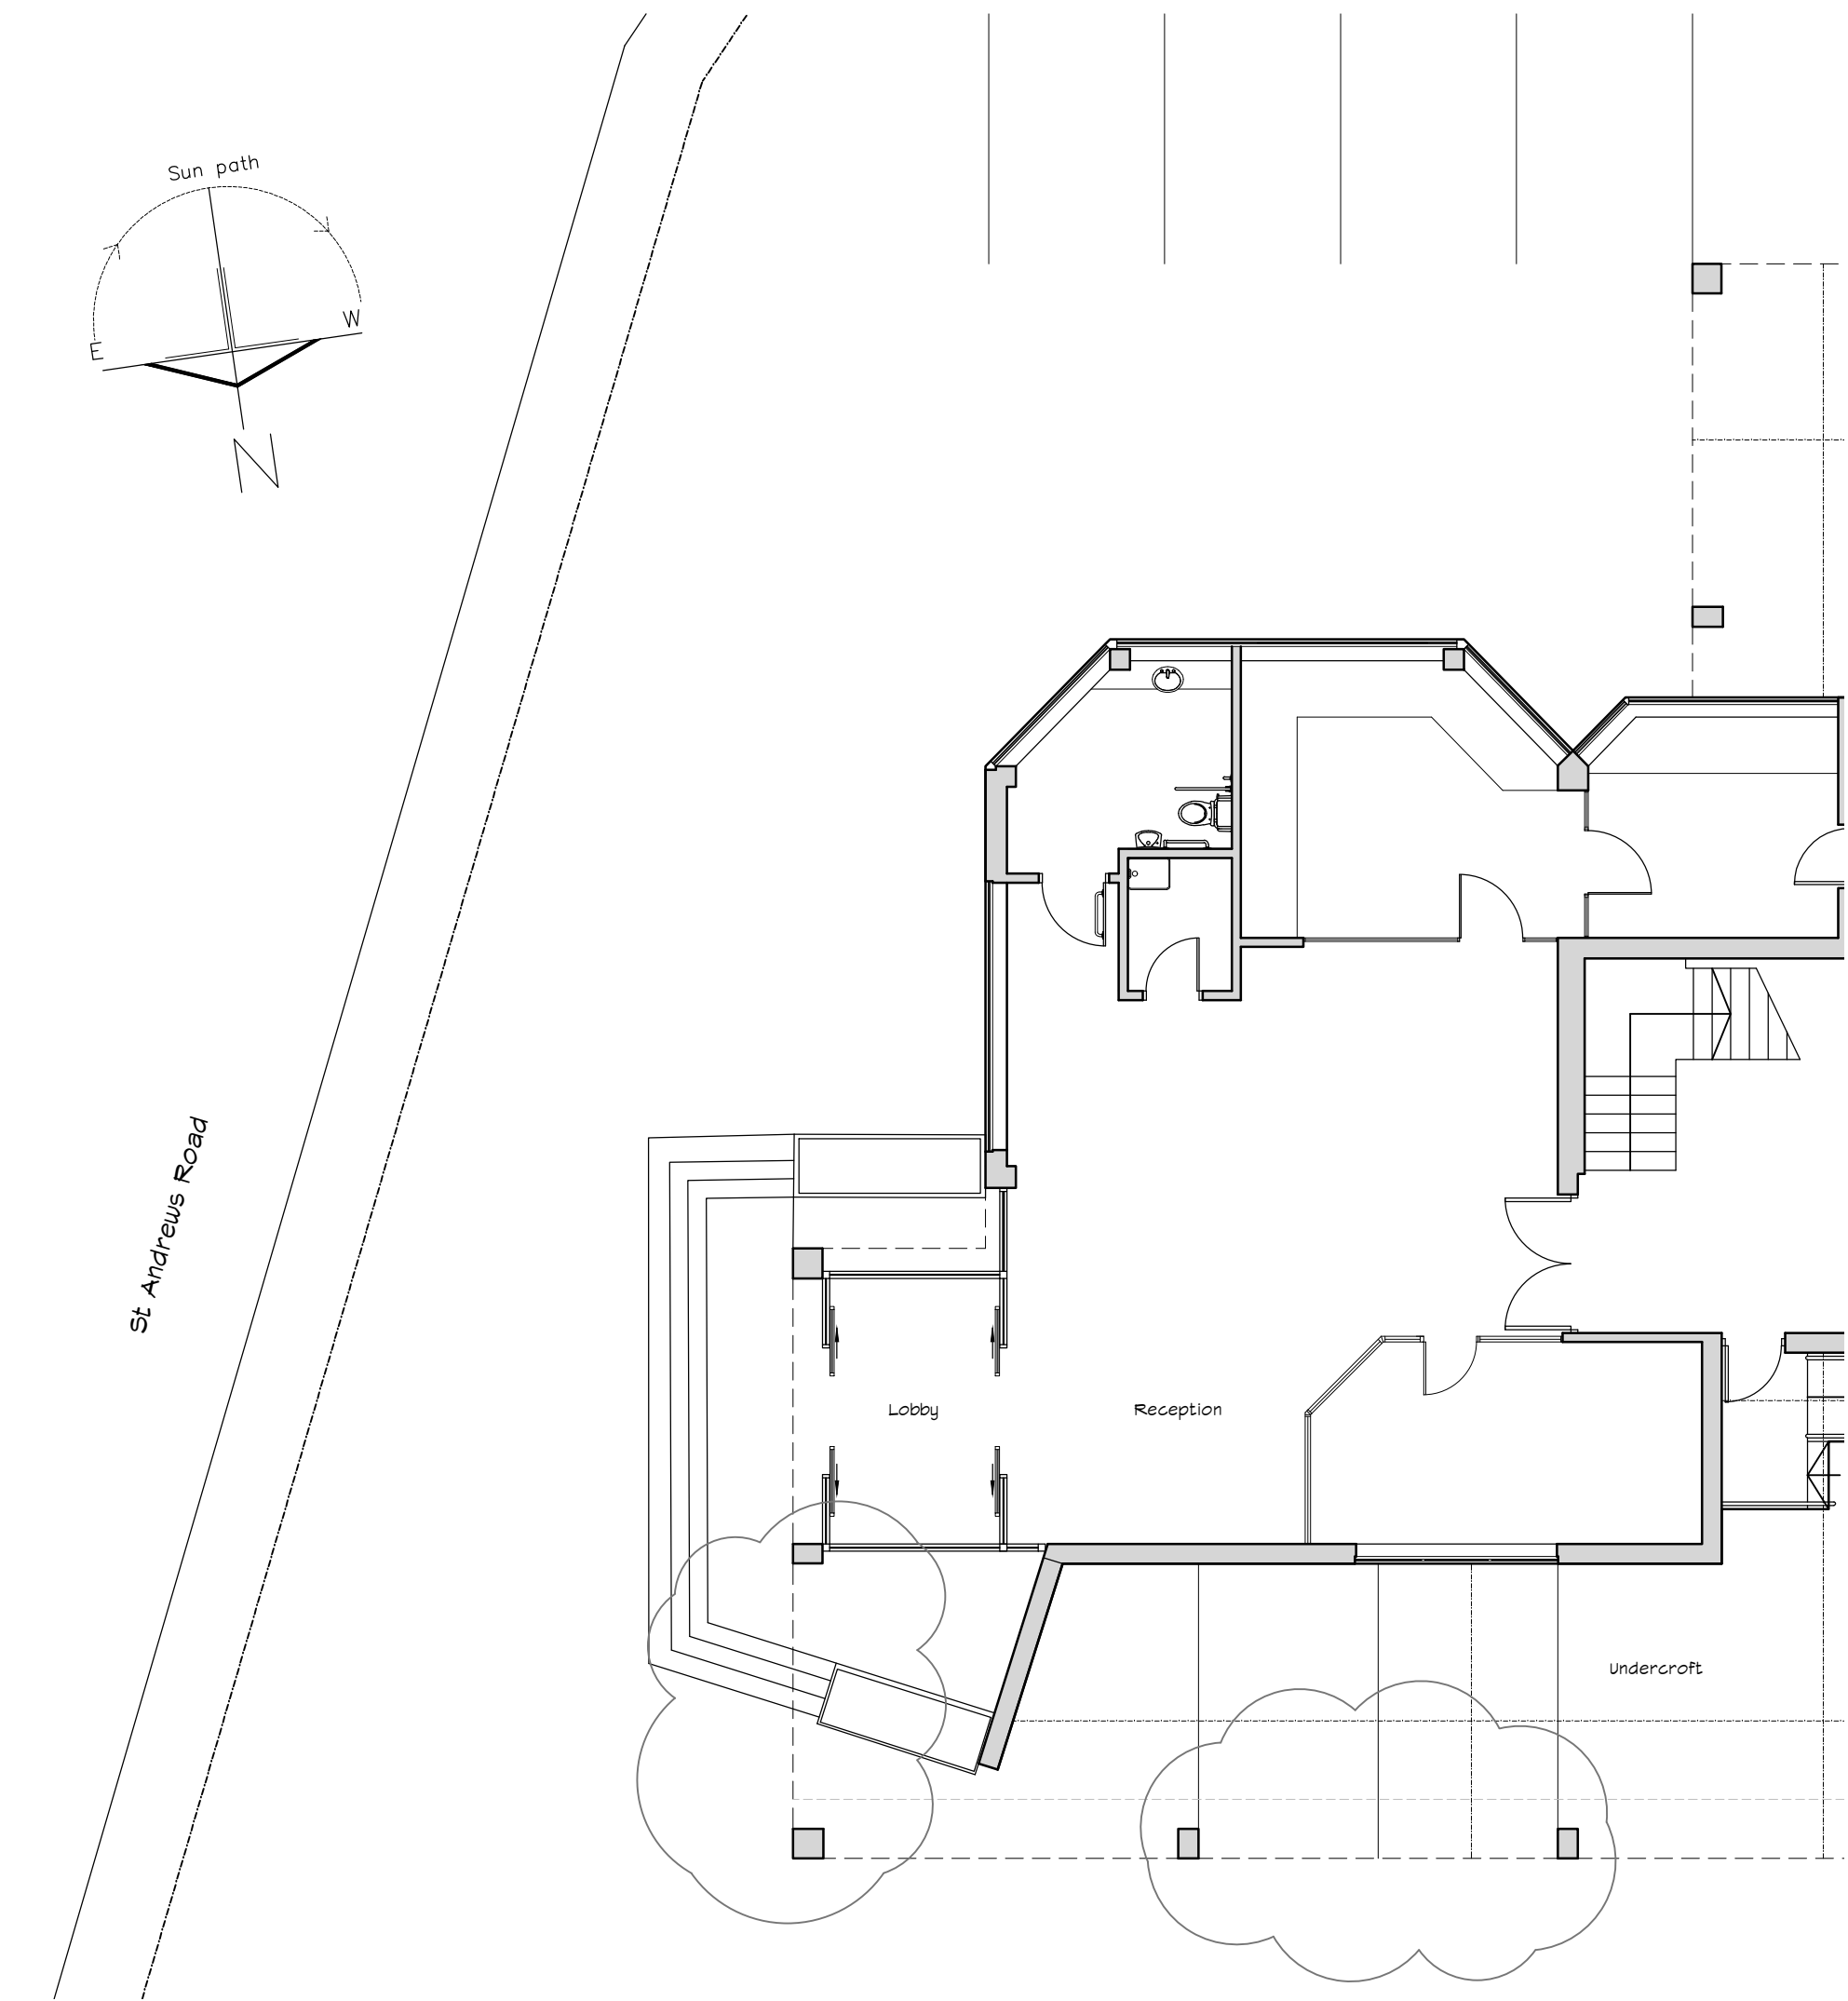

1 Existing Ground Floor Plan
1 : 100

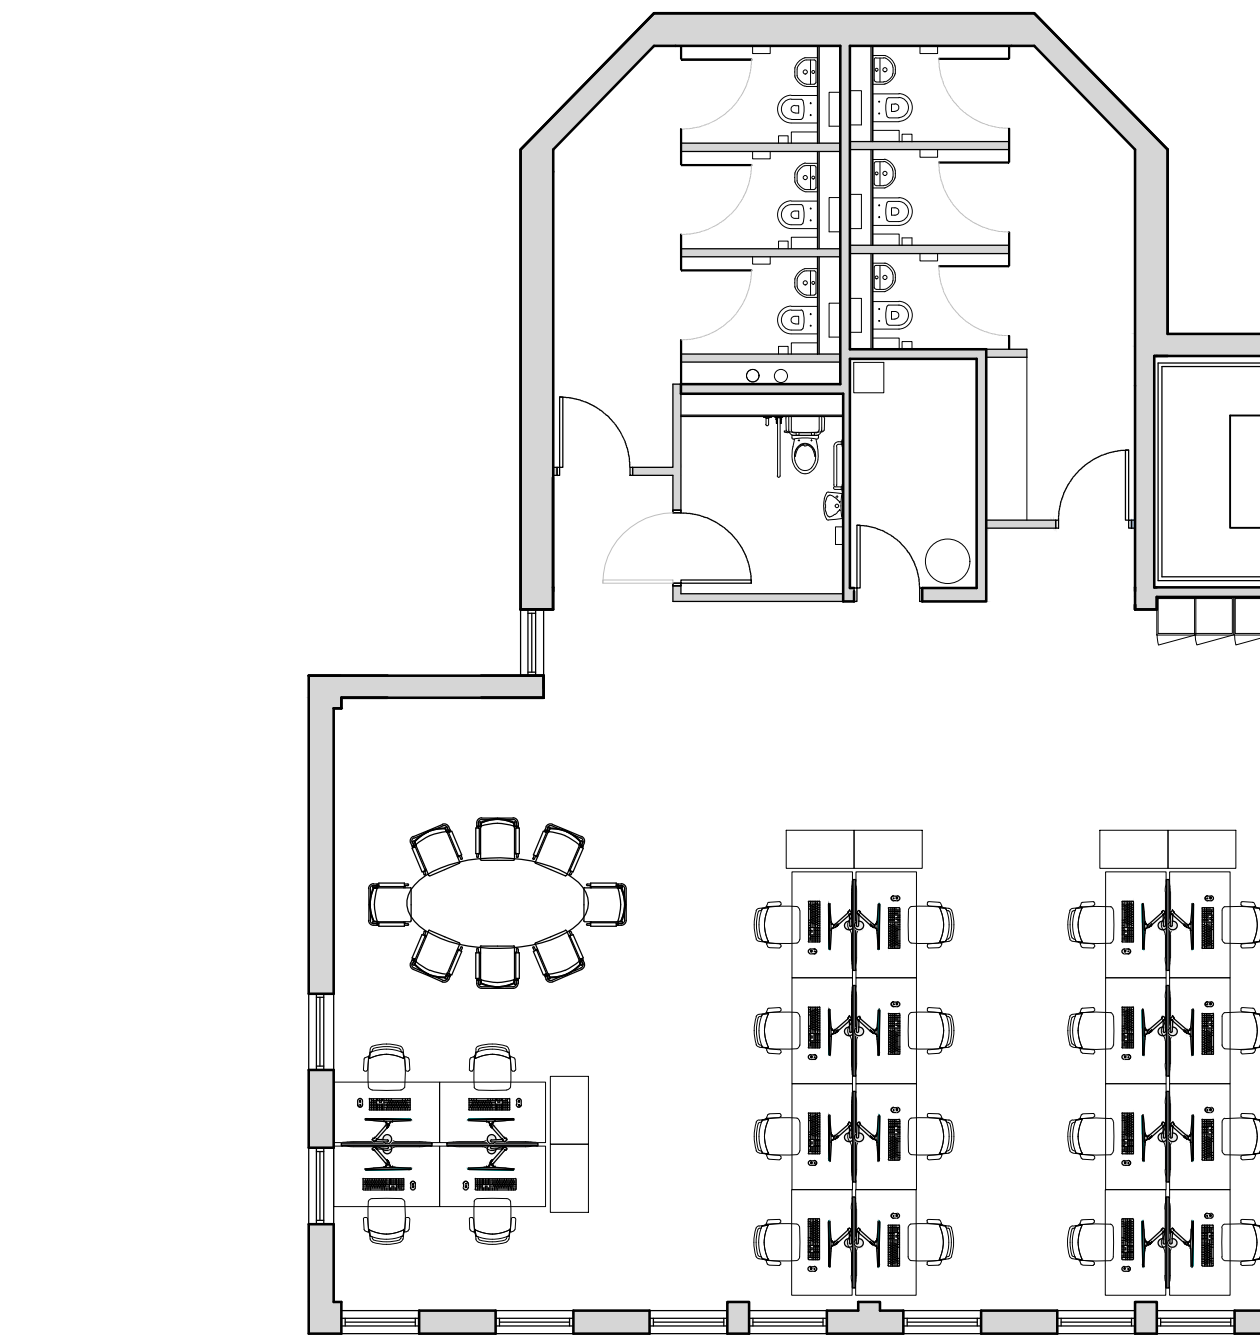

2 Existing First Floor Plan
1 : 100

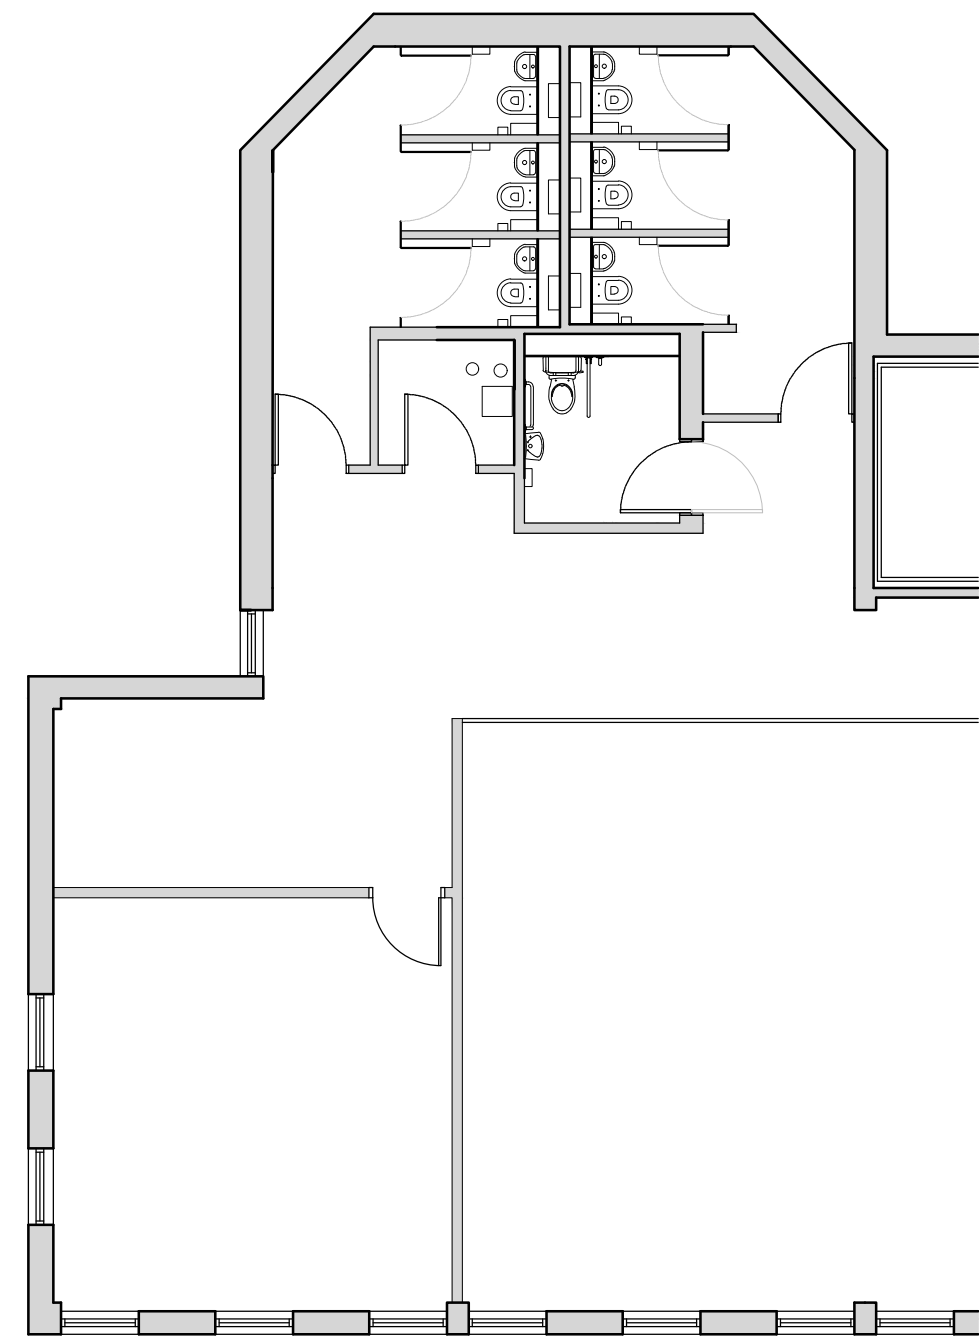

3 Existing Second Floor Plan
1 : 100

P03	Layout amended inline with survey	04.06.21	MW	JH
P02	Layout amended to entrance lobby inline with existing survey. Roof amended to reflect survey.	06.05.21	MW	JH
P01	Preliminary Issue	07.04.21	GW	JH

Rev	Description	Date	By	Rvw
-----	-------------	------	----	-----

Proposed Lift, Stairs & Ramp
at St Andrew's Rd,
Huddersfield, HD1 6RA

for 
Farrar Bamforth Associates Ltd.
Architectural Consultants
51 Trinity Street, Huddersfield, HD1 4DN
Tel: (01484) 424008 Fax: (01484) 512305
E-mail: design@farrarbamforth.co.uk
Website: www.farrarbamforth.co.uk

Existing Plans and Elevations							
Project	Originator	Zone	Level	Type	Role	Number	Revision
20C30	FBA	ZZ	XX	DR	A	0200	P03
Drawn	Date	Suitability	Revision Status	Scale at A1			
GW	Apr 21	S2	Planning	As shown			

This document is © Farrar Bamforth Associates Ltd. Drawing measurements shall not be obtained by scaling. Setting out dimensions are to face of structure. Verify all dimensions prior to construction or product manufacture. Immediately report any discrepancies on this document to Farrar Bamforth Associates Ltd. This document shall be read in conjunction with associated models, specifications and related consultants documents.