




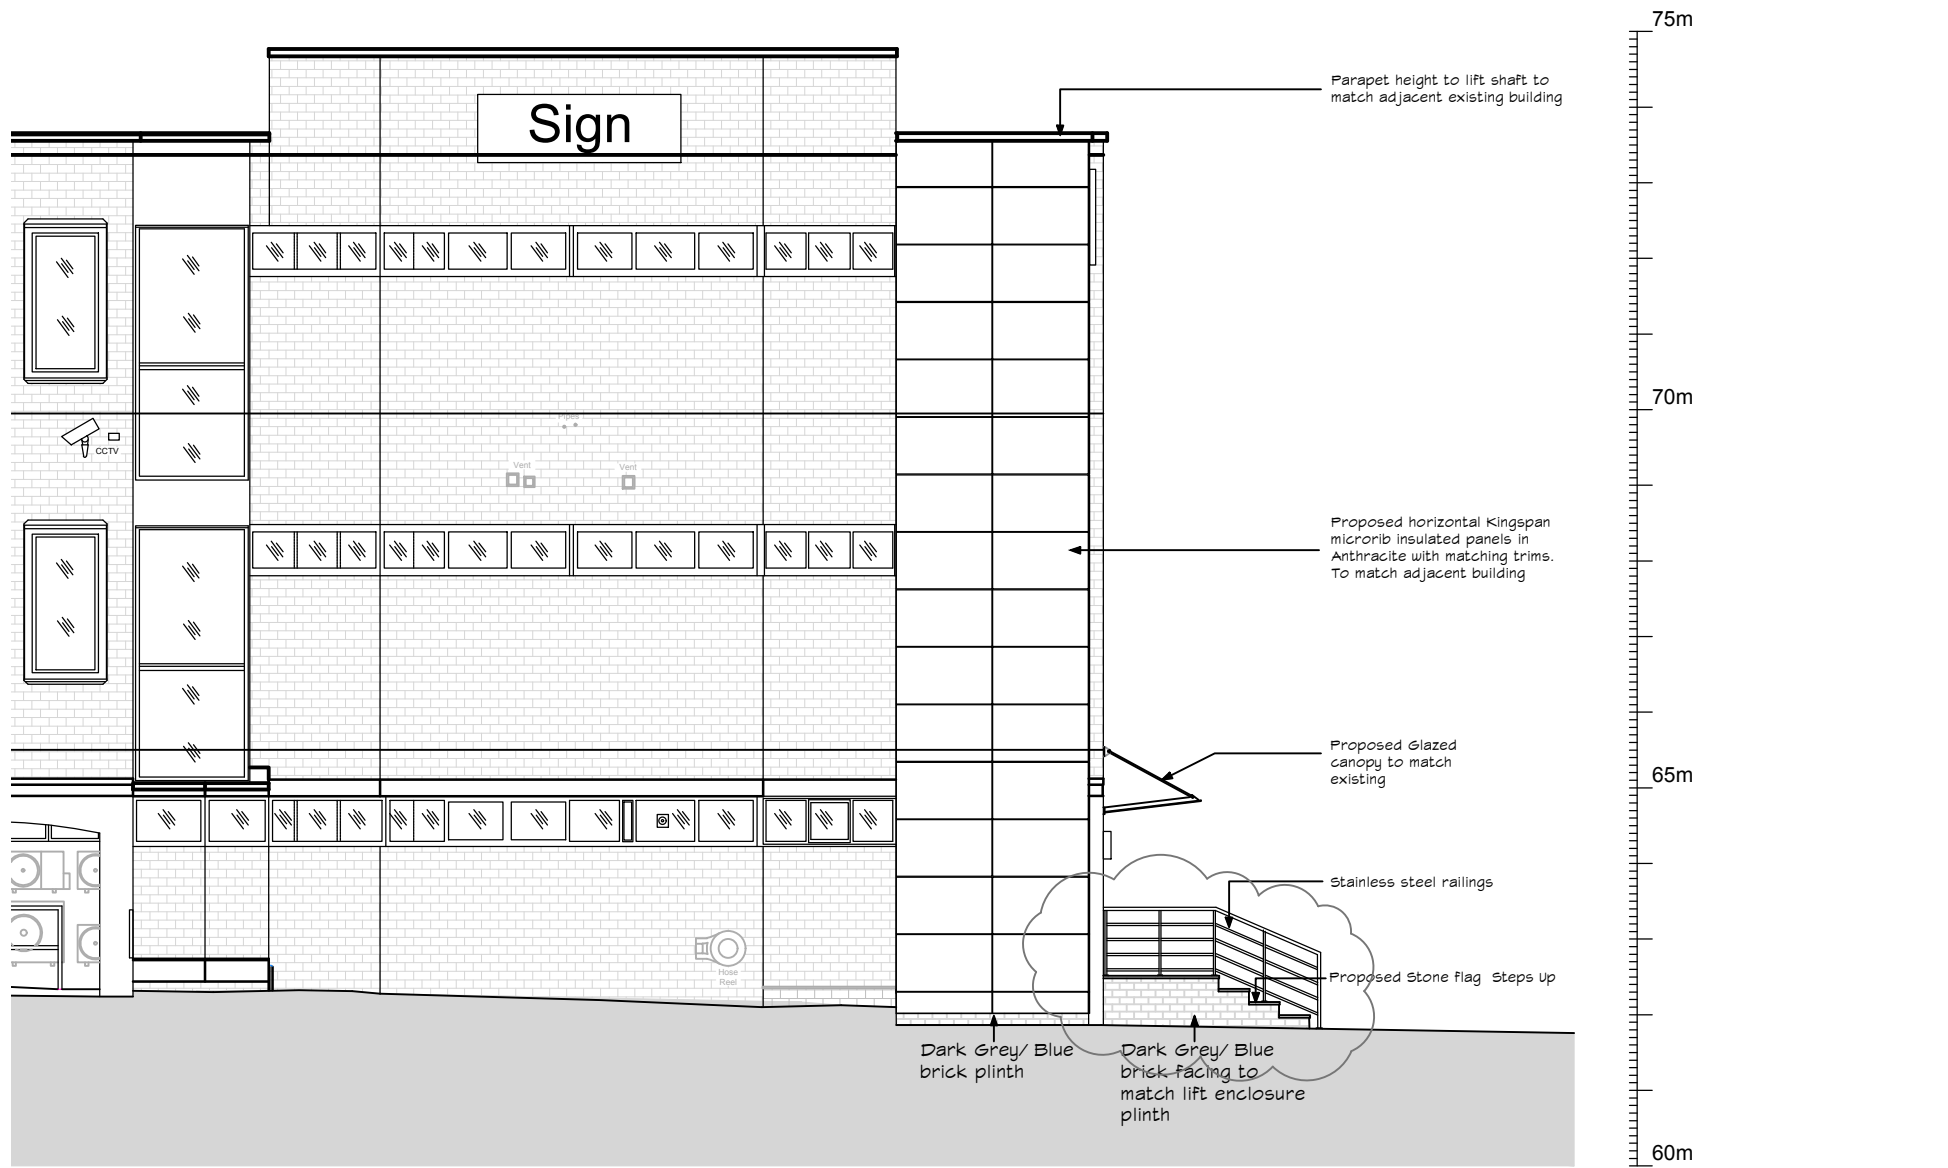


4 GA Elevation 1
1 : 200

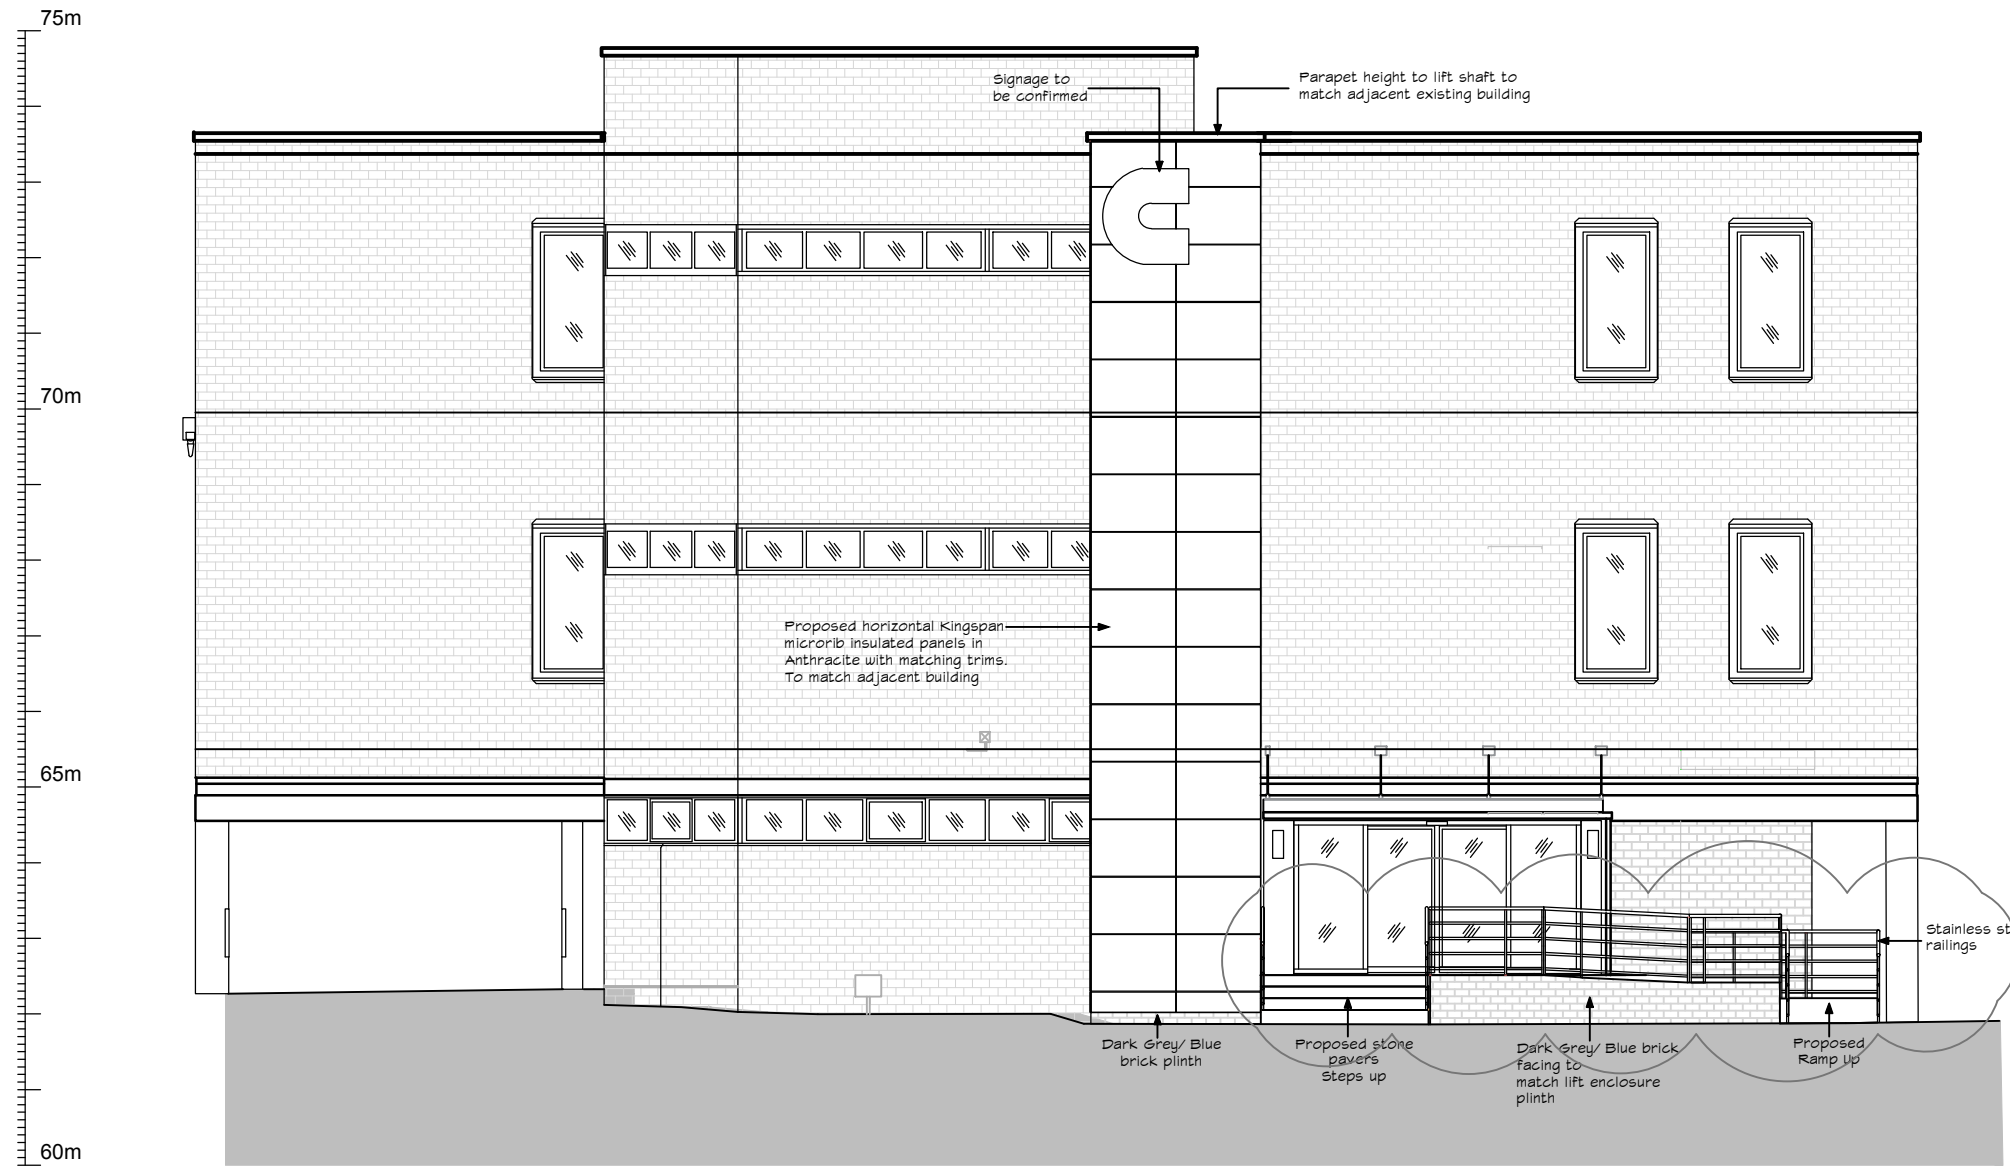


5 GA Elevation 2
1 : 200

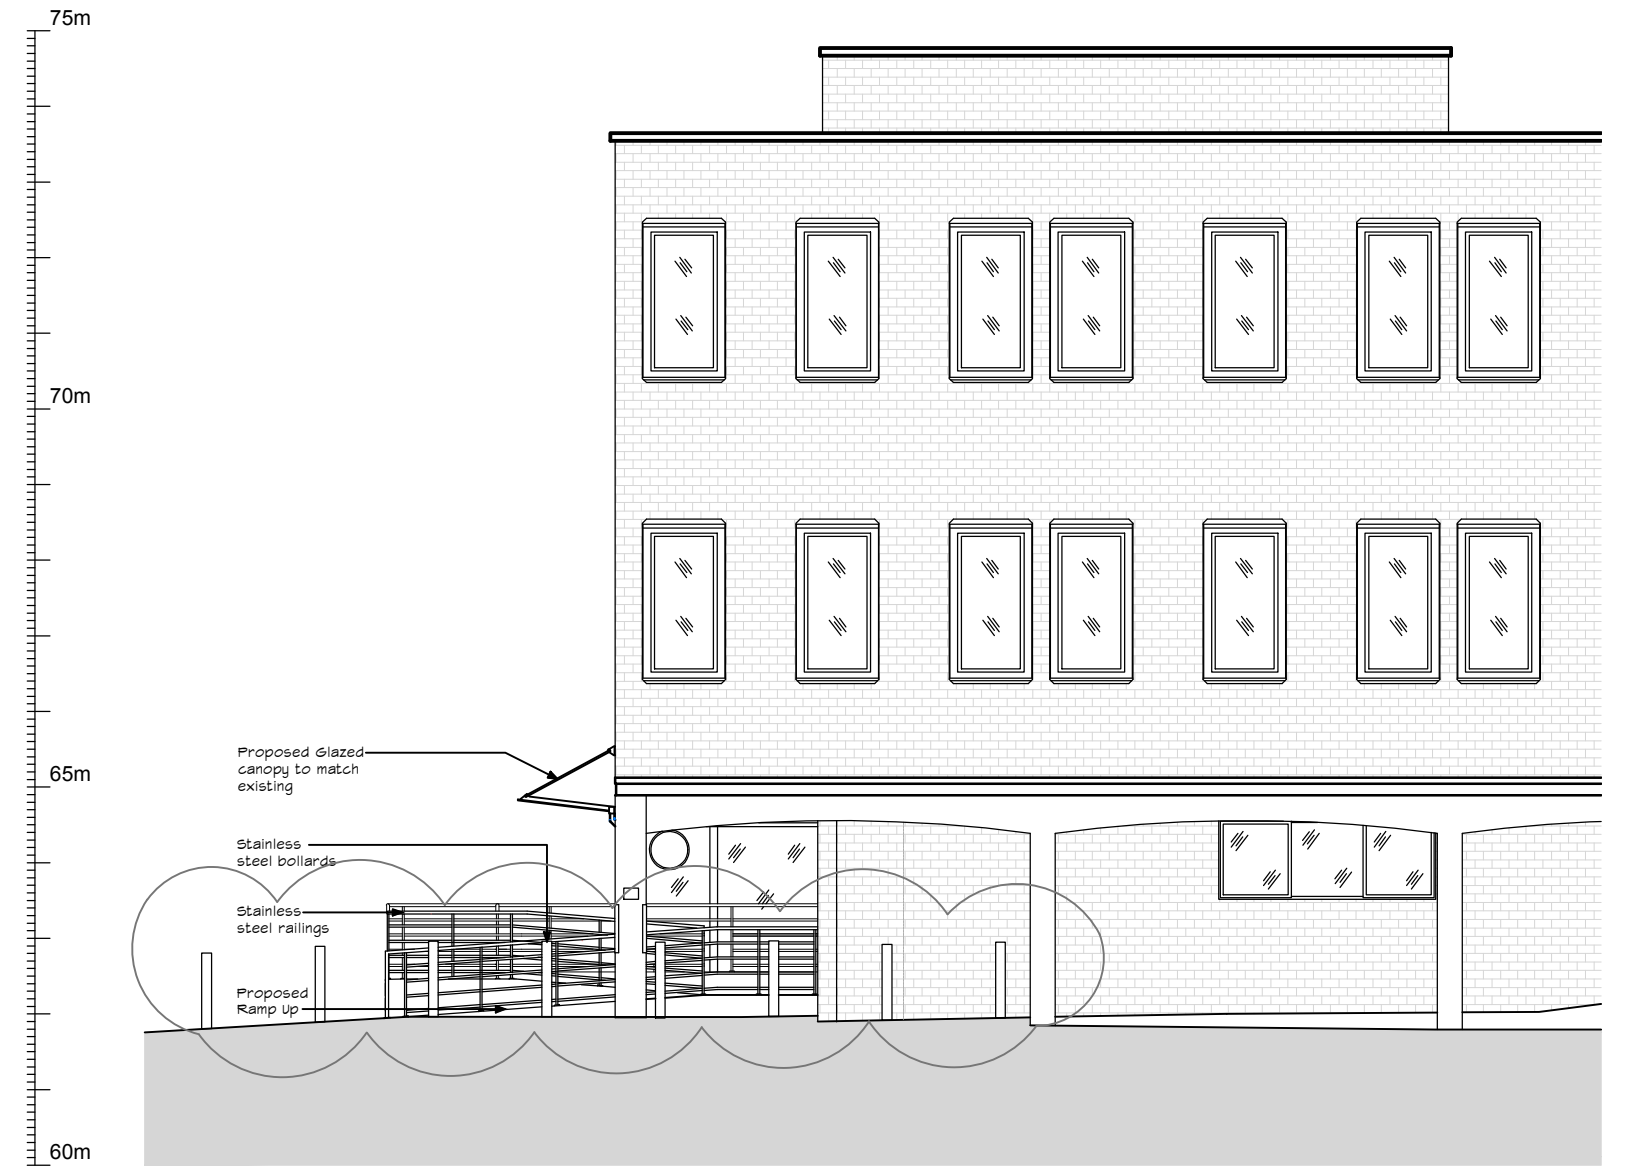


6 GA Elevation 3
1 : 200

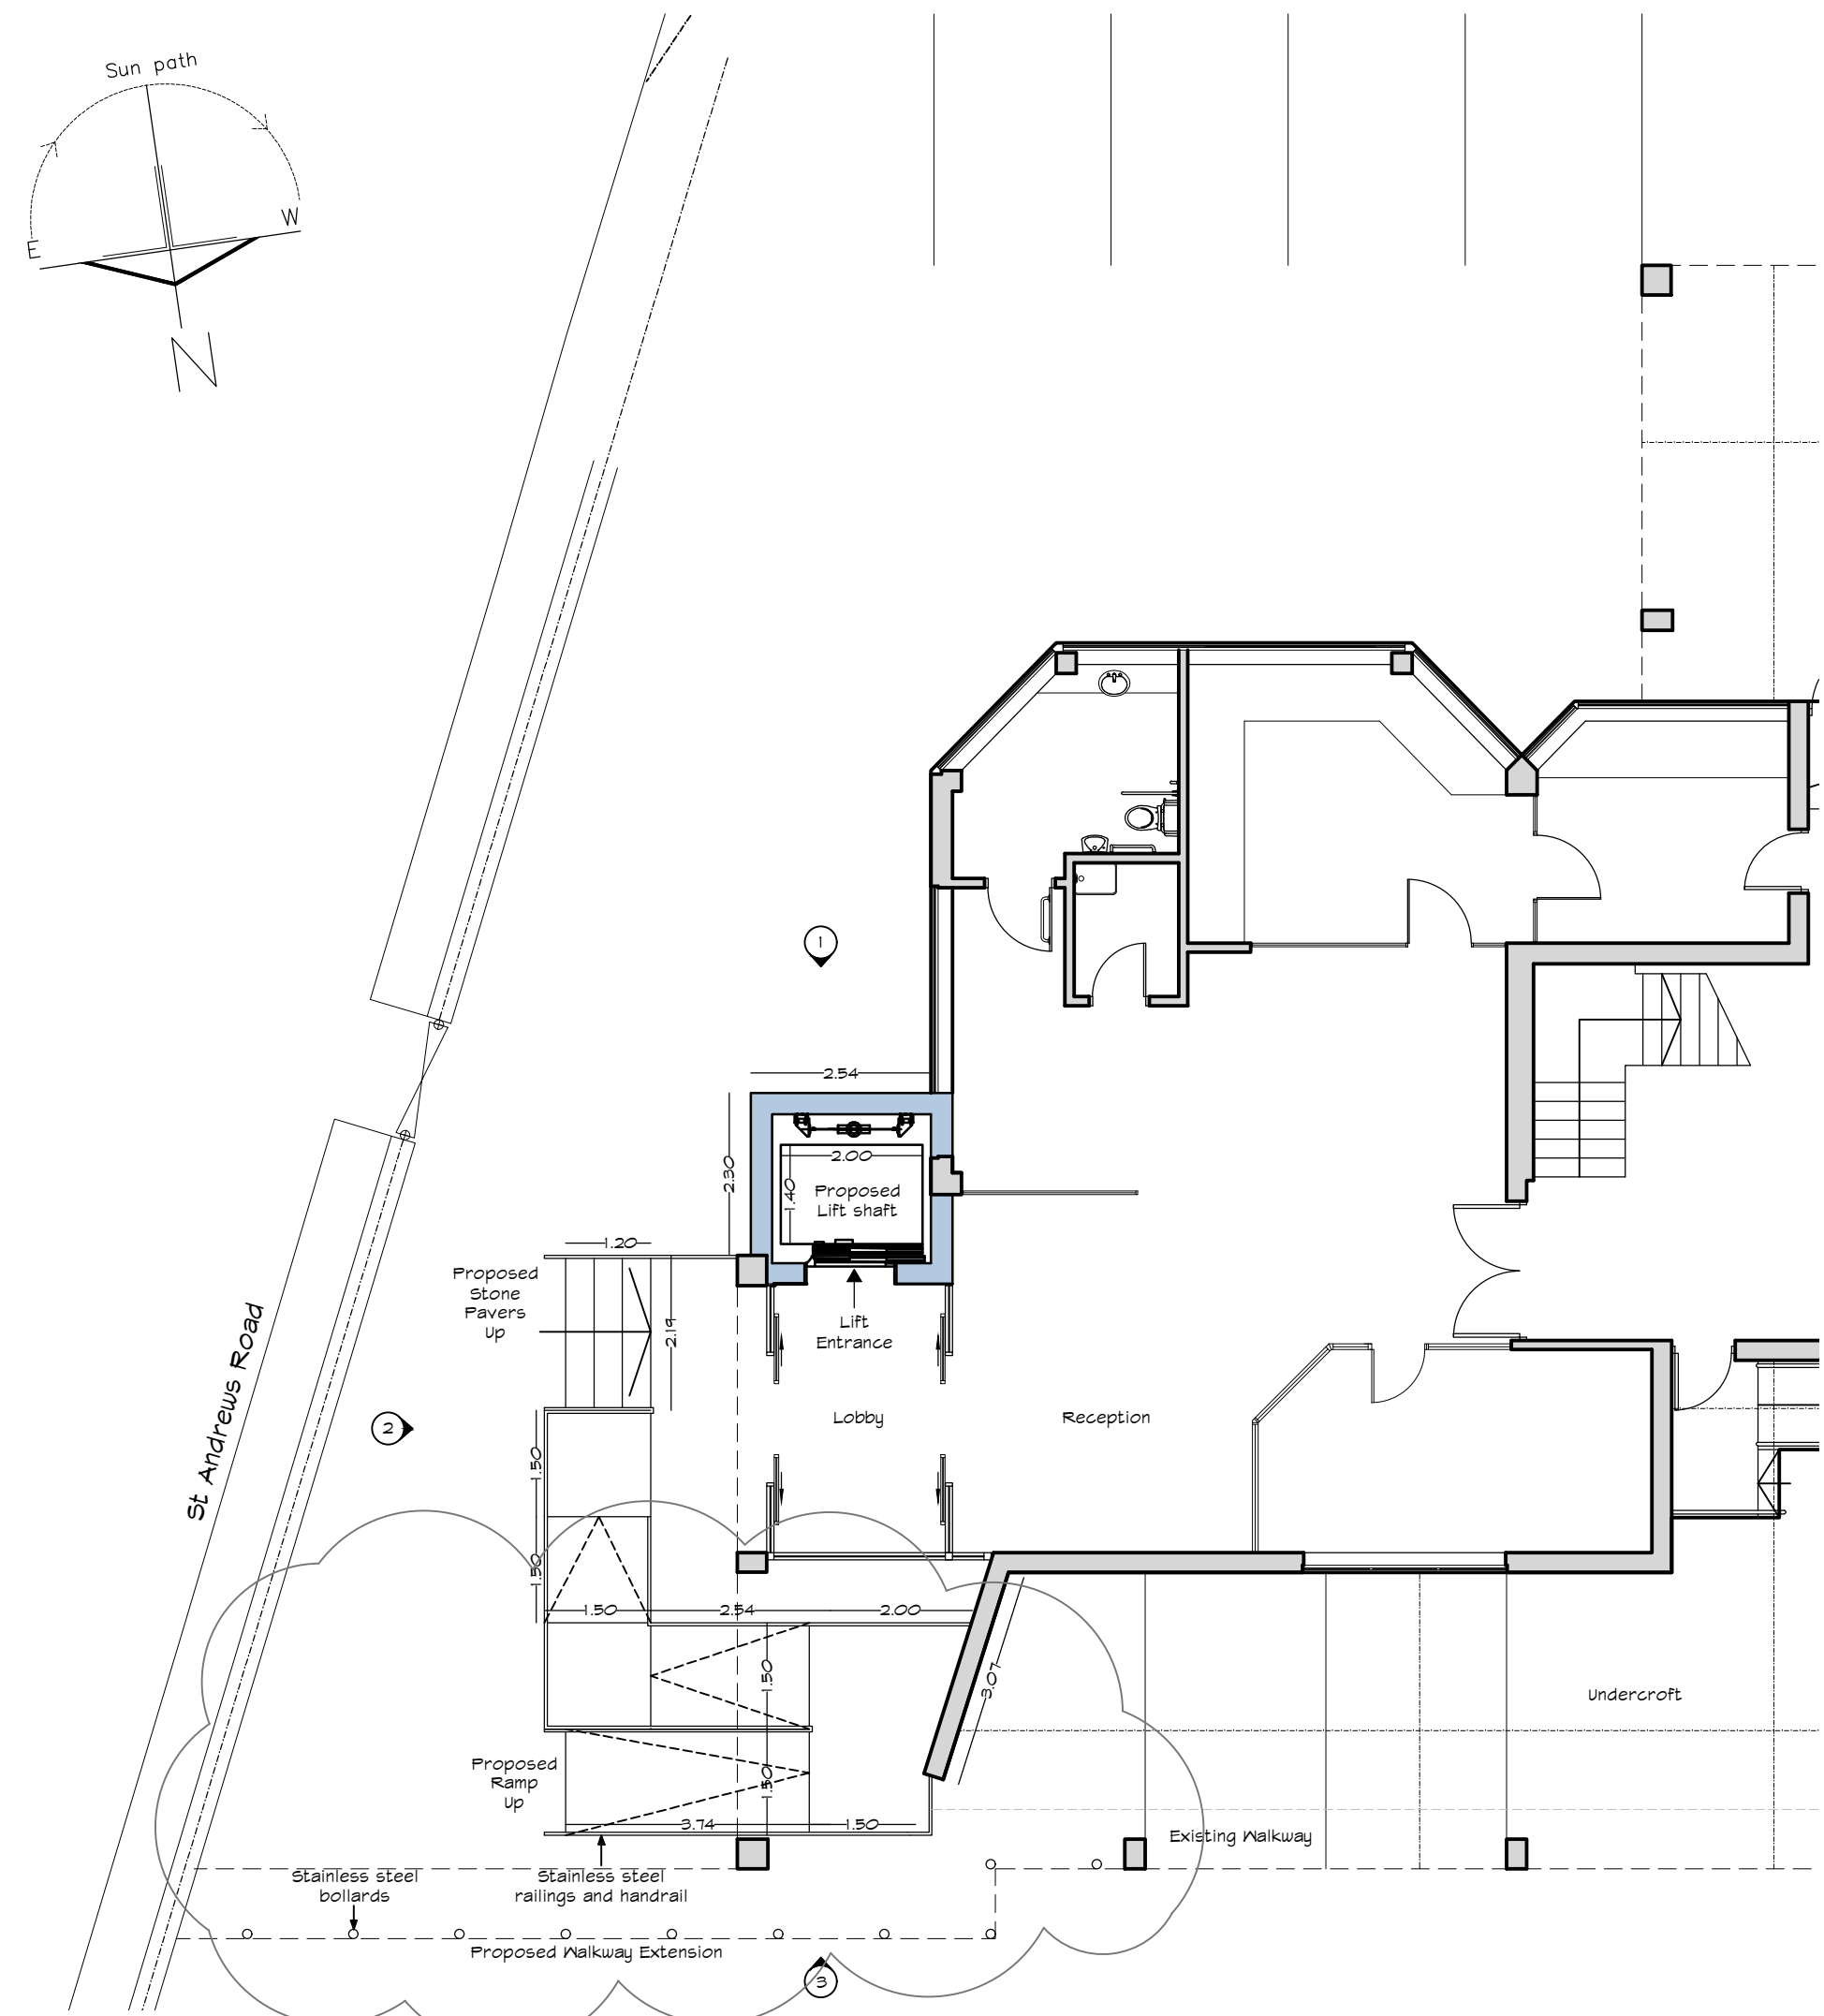


1 Ground Floor GA Plan
1 : 100

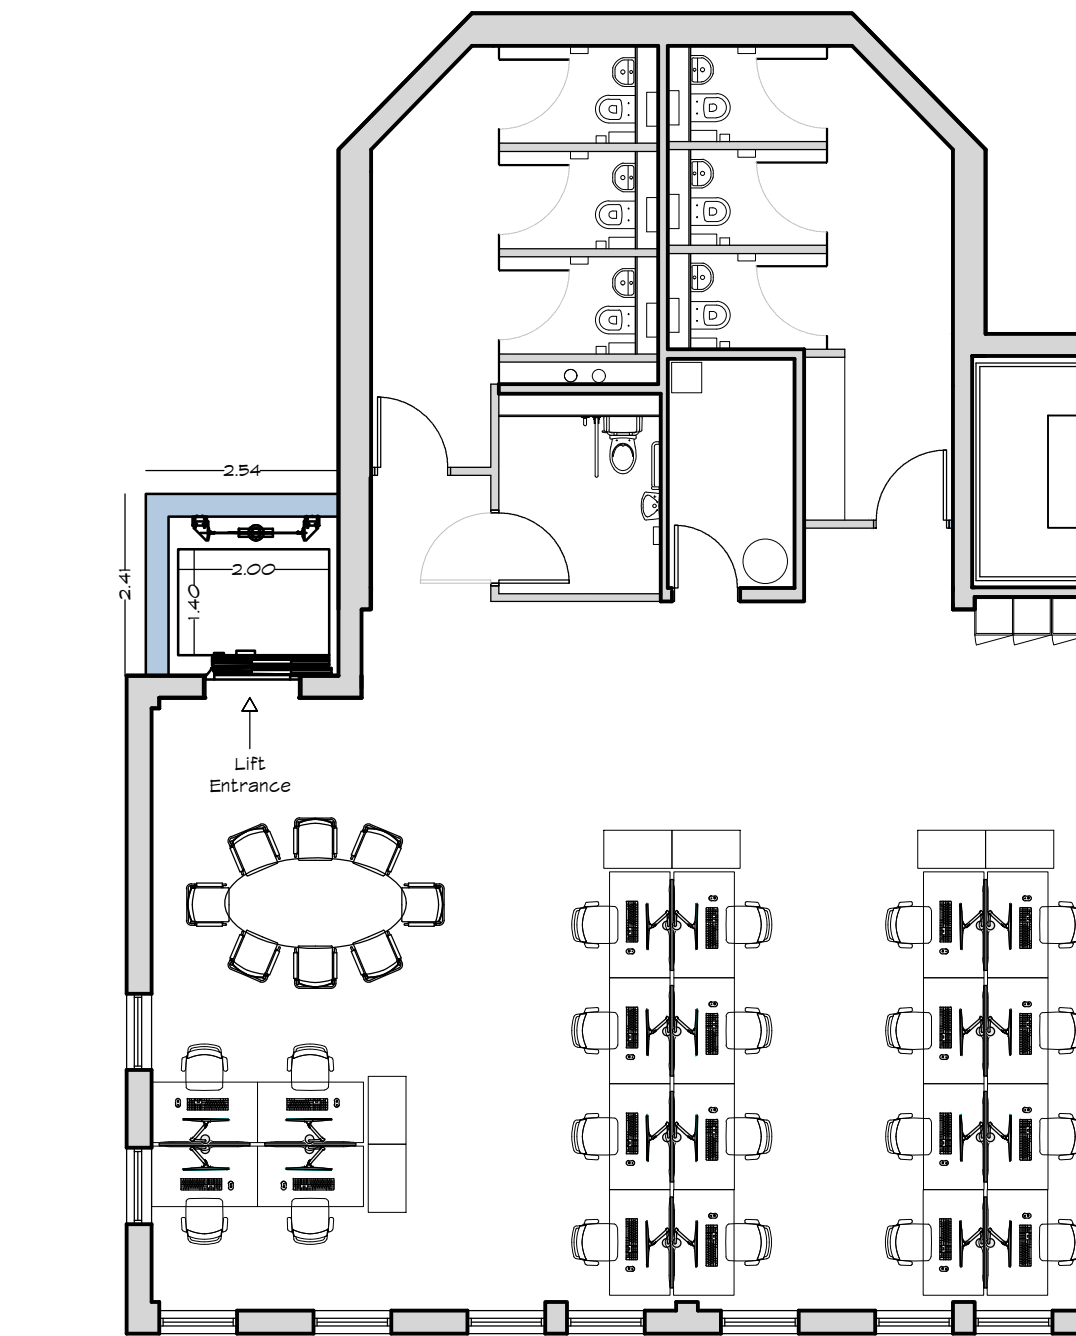


2 First Floor GA Plan
1 : 100

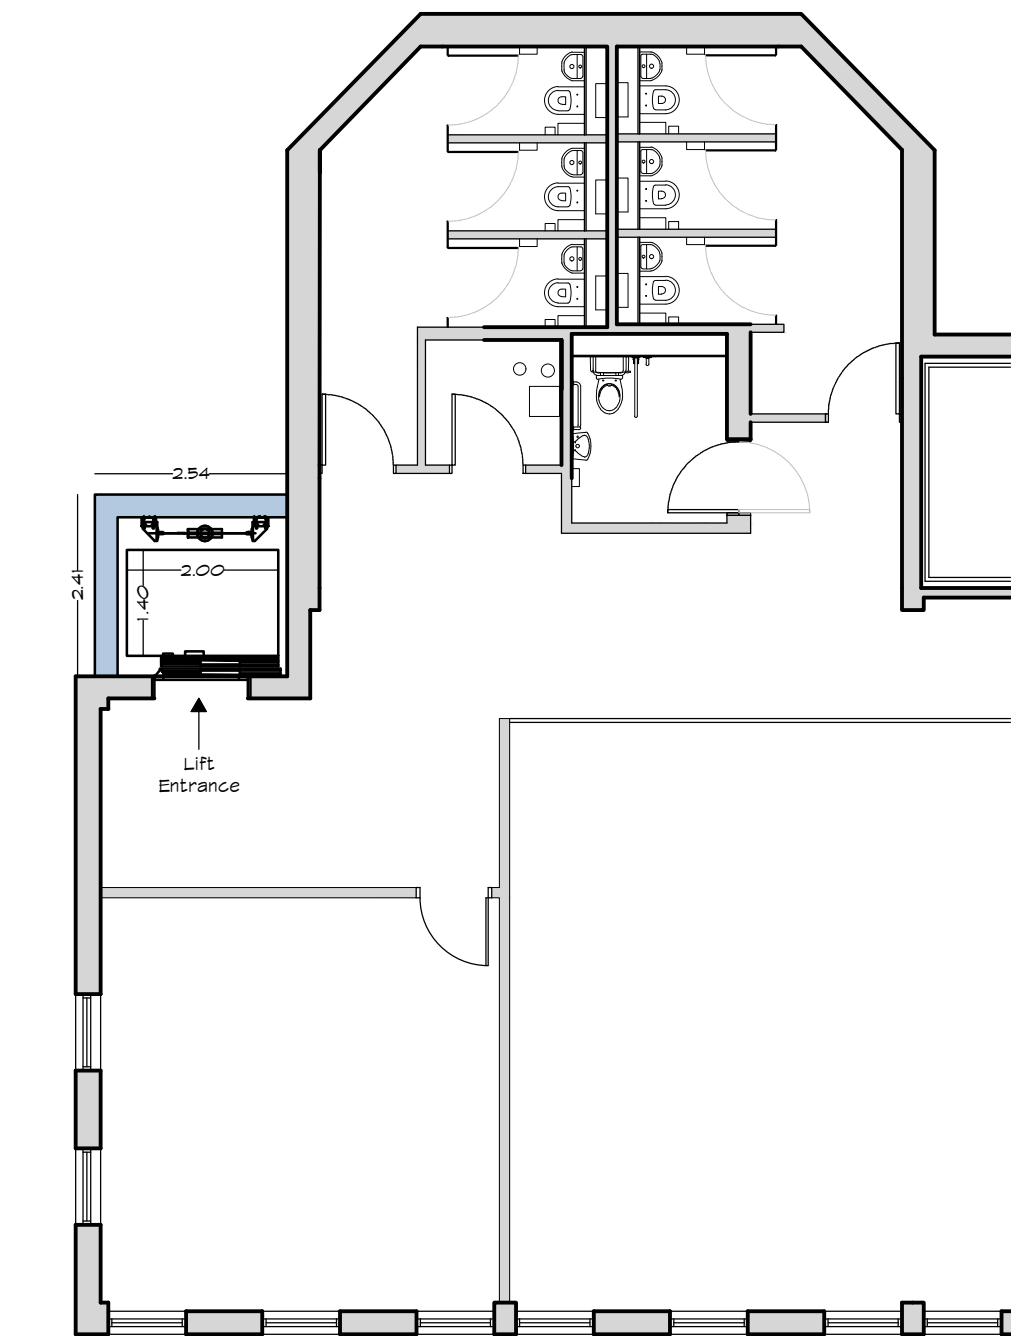

3 Second Floor GA Plan
1 : 100

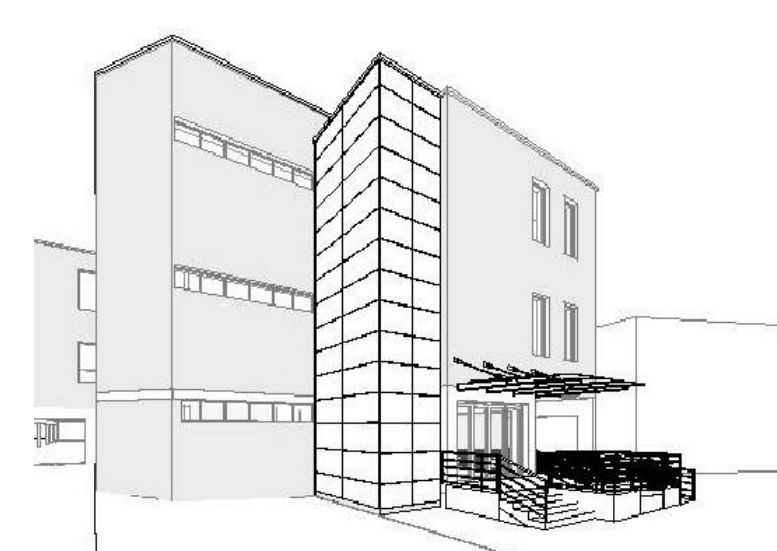

7 3D View

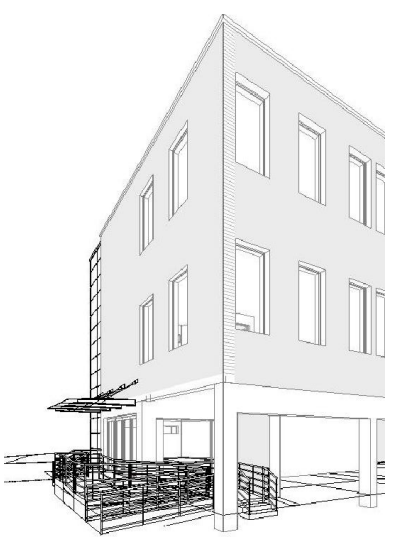

8 3D View

P06	Minor amendments to layout	04.06.21	MW	JH
P05	Ramp widths updated	24.05.21	MW	JH
P04	Entrance layout and elevations updated inline with existing.	06.05.21	MW	JH
P03	Planning Issue	07.04.21	GW	JH
P02	Proposed secondary entrance steps added	29.03.21	GW	JH
P01	Preliminary Issue	19.03.21	GW	JH

Rev	Description	Date	By	Rvw
-----	-------------	------	----	-----

Proposed Lift, Stairs & Ramp

at St Andrew's Rd,
Huddersfield, HD1 6RA

for 

Farrar Bamforth Associates Ltd.
Architectural Consultants
51 Trinity Street, Huddersfield, HD1 4DN
Tel: (01484) 424008 Fax: (01484) 512305
E-mail: design@farrarbamforth.co.uk
Website: www.farrarbamforth.co.uk

Proposed External Lift Plans & Eles

Project	Originator	Zone	Level	Type	Role	Number	Revision
20C30	FBA	ZZ	XX	DR	A	2000	P06
Drawn	Date	Suitability	Revision Status	Scale at A1			
GW	Mar 21	S2	Planning	1 : 100			

This document is © Farrar Bamforth Associates Ltd. Drawing measurements shall not be obtained by scaling. Setting out dimensions are to face of structure. Verify all dimensions prior to construction or product manufacture. Immediately report any discrepancies on this document to Farrar Bamforth Associates Ltd. This document shall be read in conjunction with associated models, specifications and related consultants documents.