


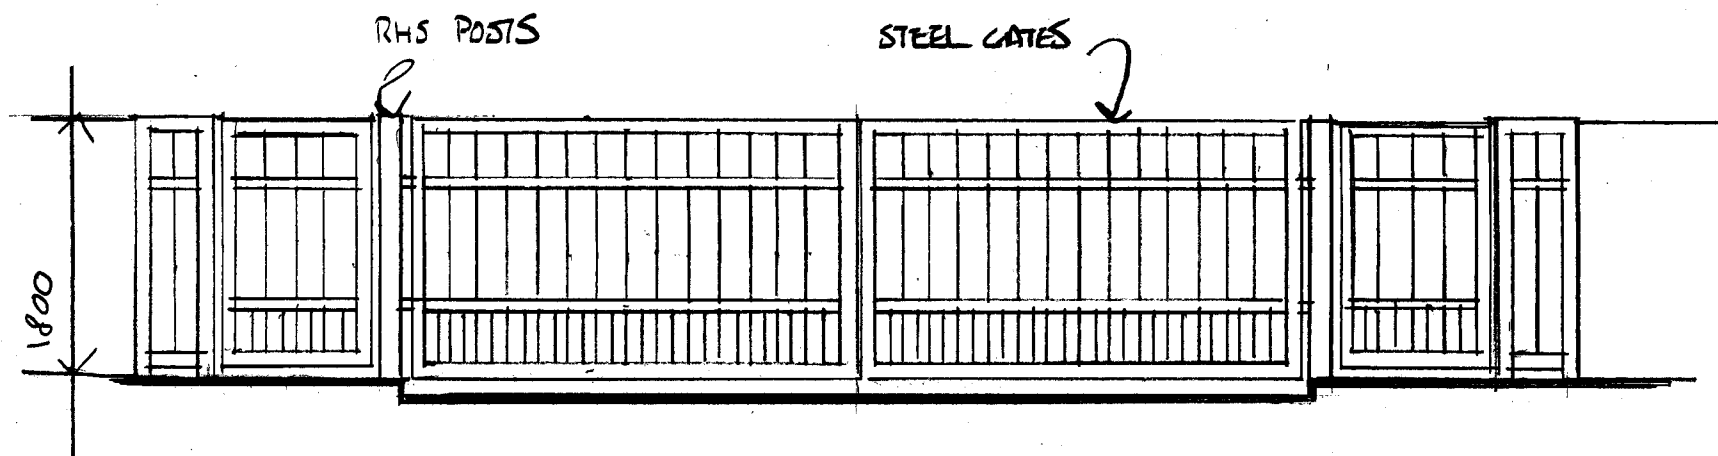

ELEVATION TO UPPER ROAD

PROPOSED GATES 1.50