



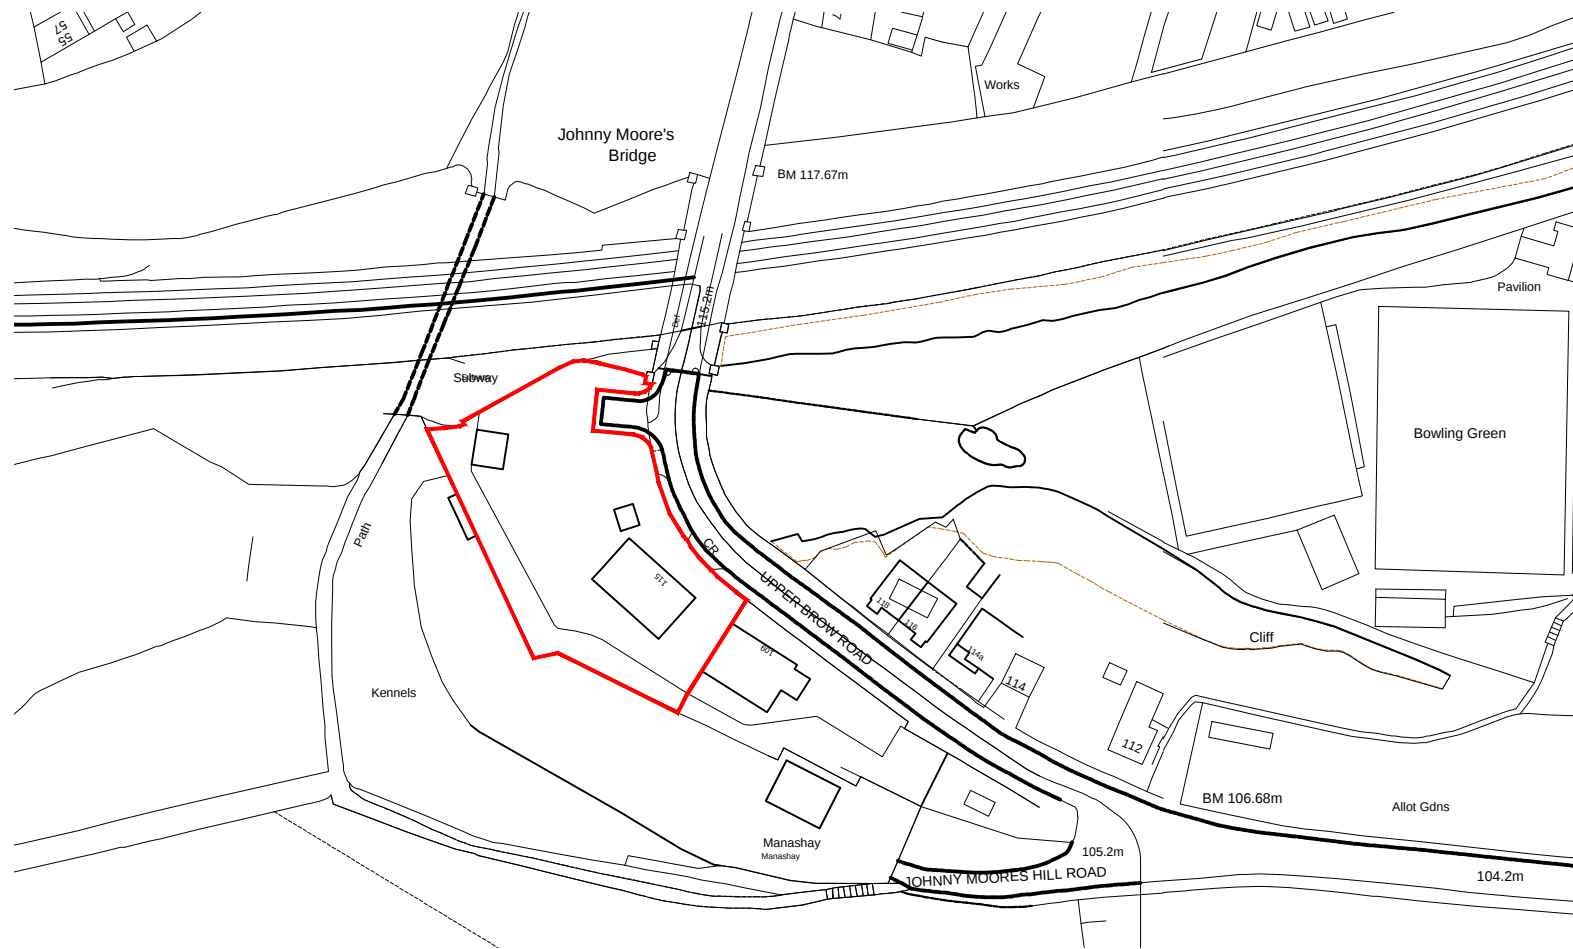


Only figured dimensions should be used.

Scaled dimensions should be checked with the Architect.

This drawing together with the design, is the property and copyright of the Architect and must not be reproduced without written permission

1 LOCATION PLAN
Scale: 1:1250

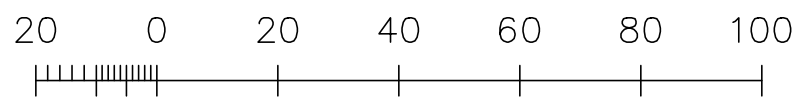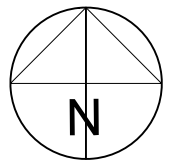

Metres

DO NOT SCALE OFF THIS DRAWING

rev	description	drwn	auth	date
-----	-------------	------	------	------

Client MRS R BIBI		Project 115 UPPER BROW ROAD HUDDERSFIELD			Description LOCATION PLAN		
Project No 2709	Drawing No (100)02	Rev	Scale 1:1250@ A4	Date Drawn 15.04.21	Drawn By JA	Authorised By JC	Purpose of Issue Planning ☒ Building Regs ☐ Tender ☐ Construction ☐ Comment ☐ info ☐

ACUMEN
DESIGNERS & ARCHITECTS

acumenarchitects.co.uk 01484 546 000
Headrow House, Old Leeds Road, Huddersfield, HD1 1SG