



NOTE
MATERIALS TO MATCH EXISTING
THESE NOTES DO NOT COMPRISE A FULL SPECIFICATION
THEY ARE FOR GENERAL GUIDANCE ONLY AND THEIR
PRIMARY FUNCTION IS TO ASSIST LOCAL AUTHORITY
OFFICERS IN DETERMINING BUILDING REGULATION COMPLIANCE.
ALL DIMENSIONS MUST BE CHECKED ON SITE PRIOR TO WORKS
STARTING.
ALL WORKS MUST BE CARRIED OUT IN ACCORDANCE WITH
CURRENT BUILDING REGULATIONS, CODES OF PRACTICE AND
PLANNING OFFICERS REQUIREMENTS.
ALL MATERIALS MUST COMPLY WITH CURRENT BRITISH STANDARD
IN SITUATIONS USED.

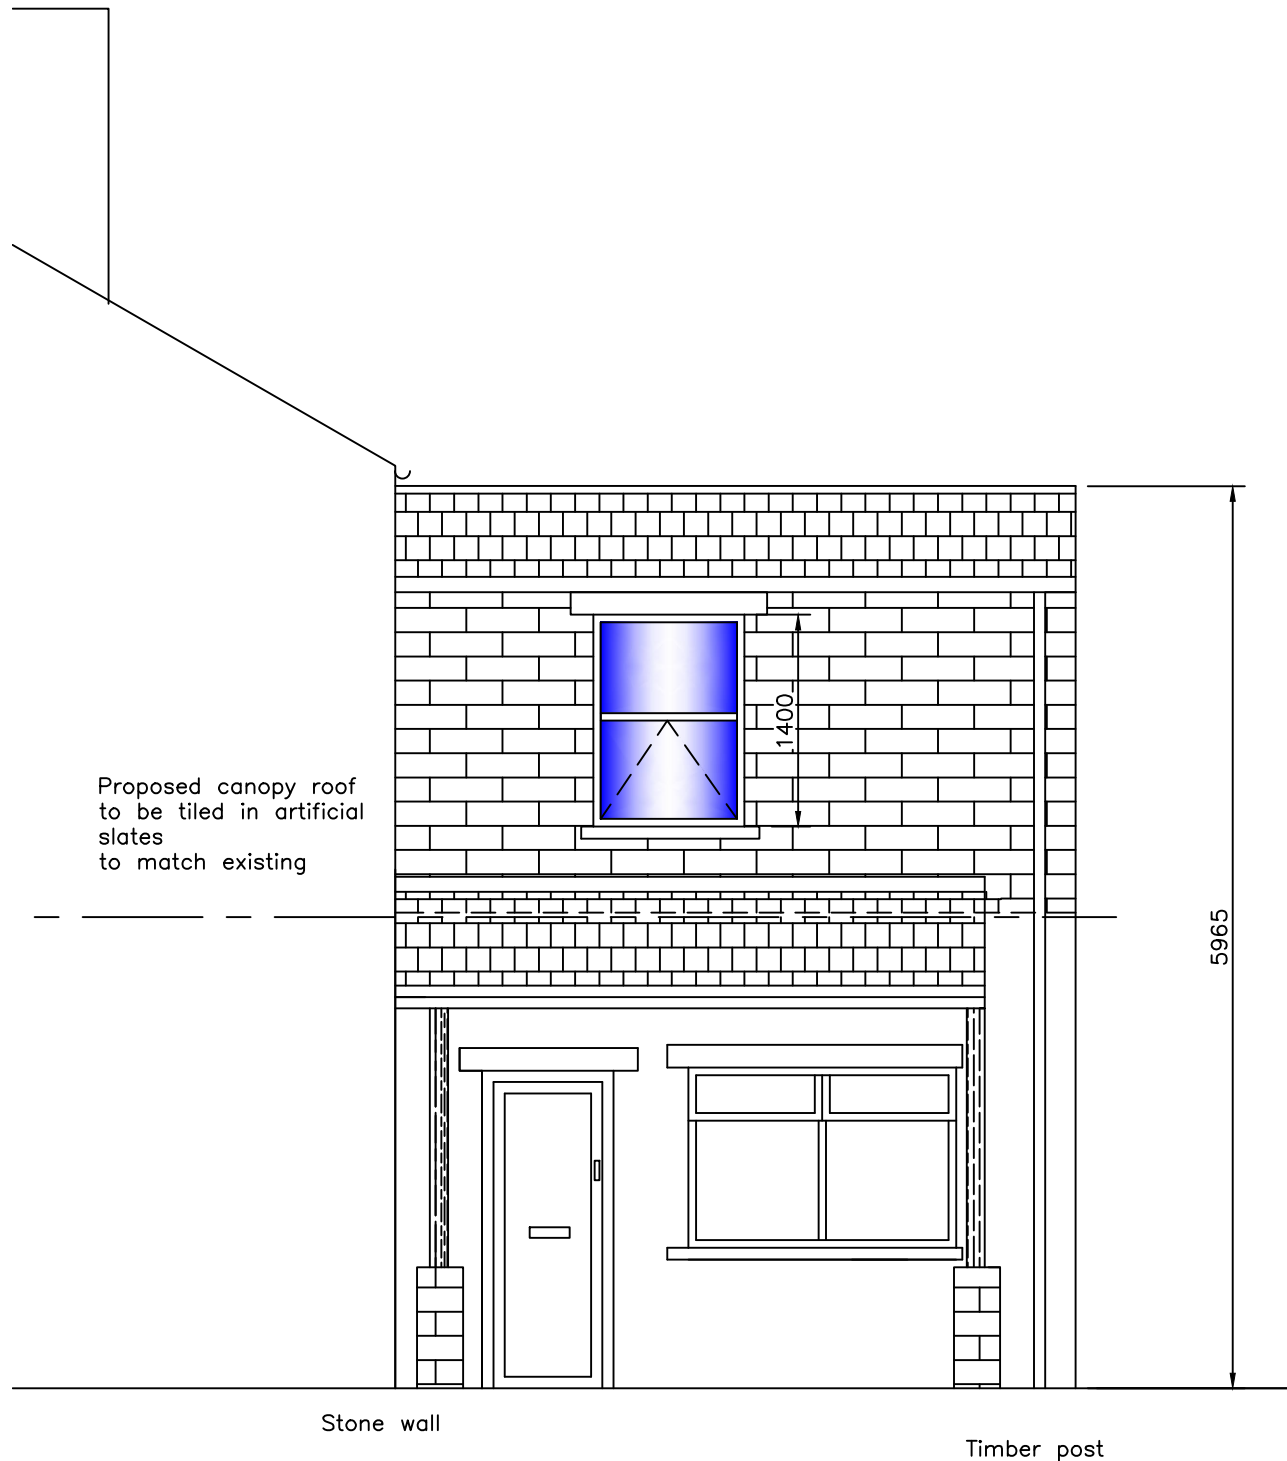

Proposed Left Side Elevation

1:50

Proposed stonework to match existing

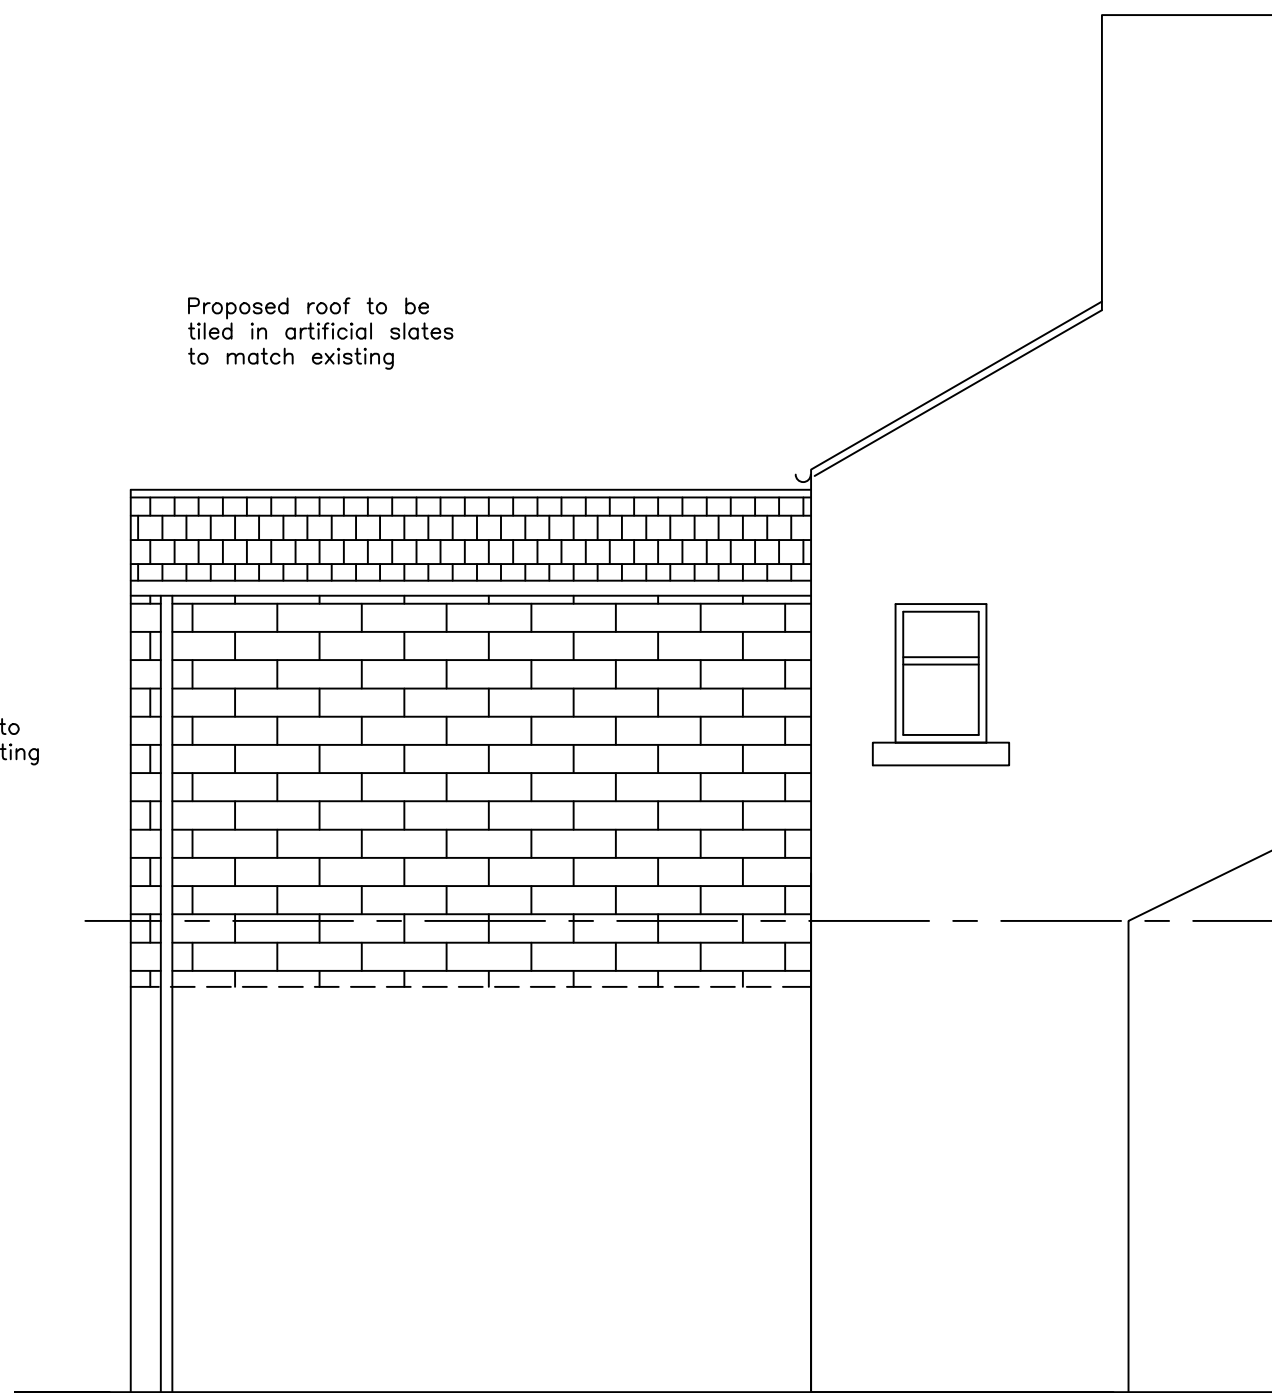

Proposed Right Side Elevation

1:50

MIRFIELD DESIGNS
Planning & Building Control Services
Tel: 07877959728
Email: mirfielddesigns@gmail.com

Client		Miss Sykes	
Job		32 Lady Ann Road Soothill, Batley	
Title		Proposed Side Elevations	
Drawn By	RK	Date	April 2021
Eng. Check		Scale	1:50
Tech. Check			
Drawing No.		Rev.	
2021 / 295 / 02			