




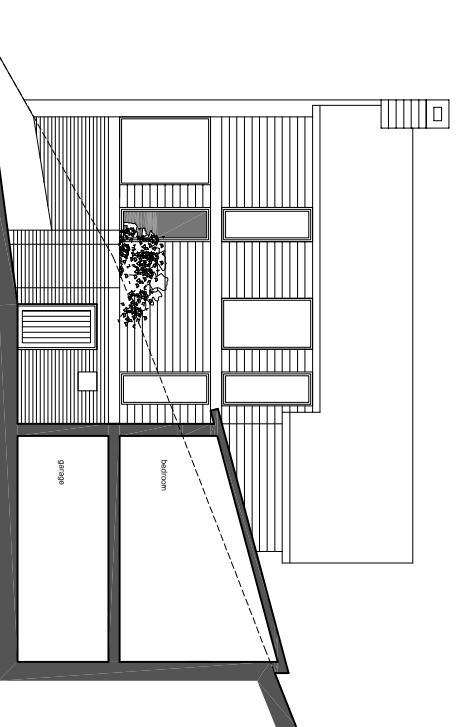


SECTION B-B

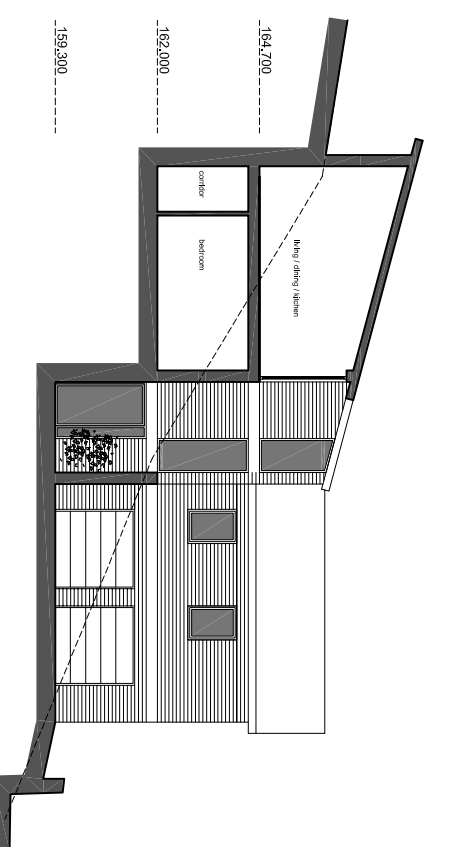


SECTION C-C

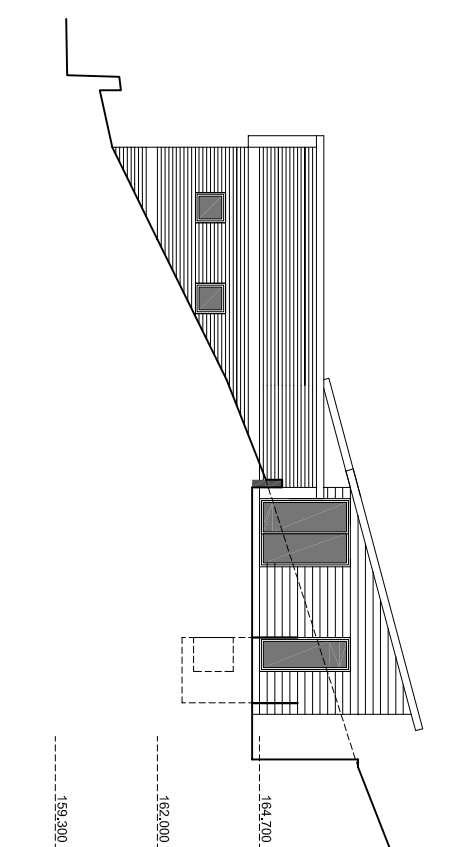



ELEVATION FACING SOUTH-EAST

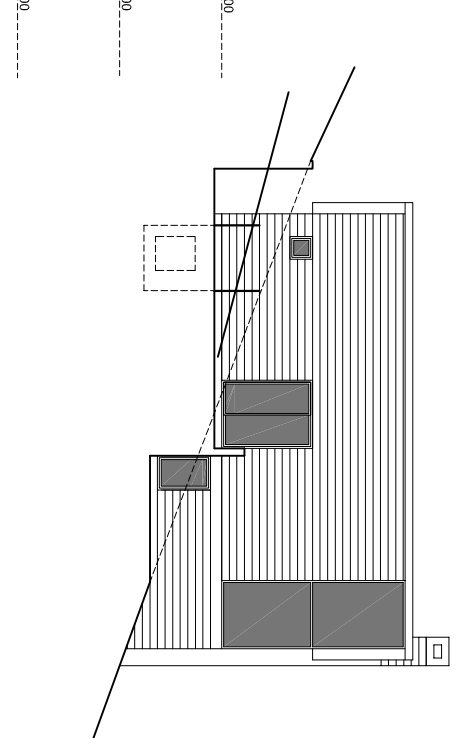


ELEVATION FACING NORTH-WEST

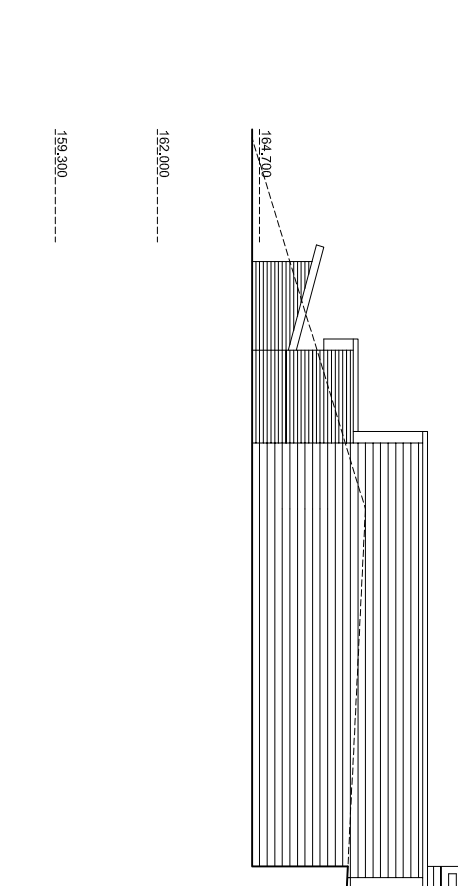


ELEVATION FACING NORTH-EAST

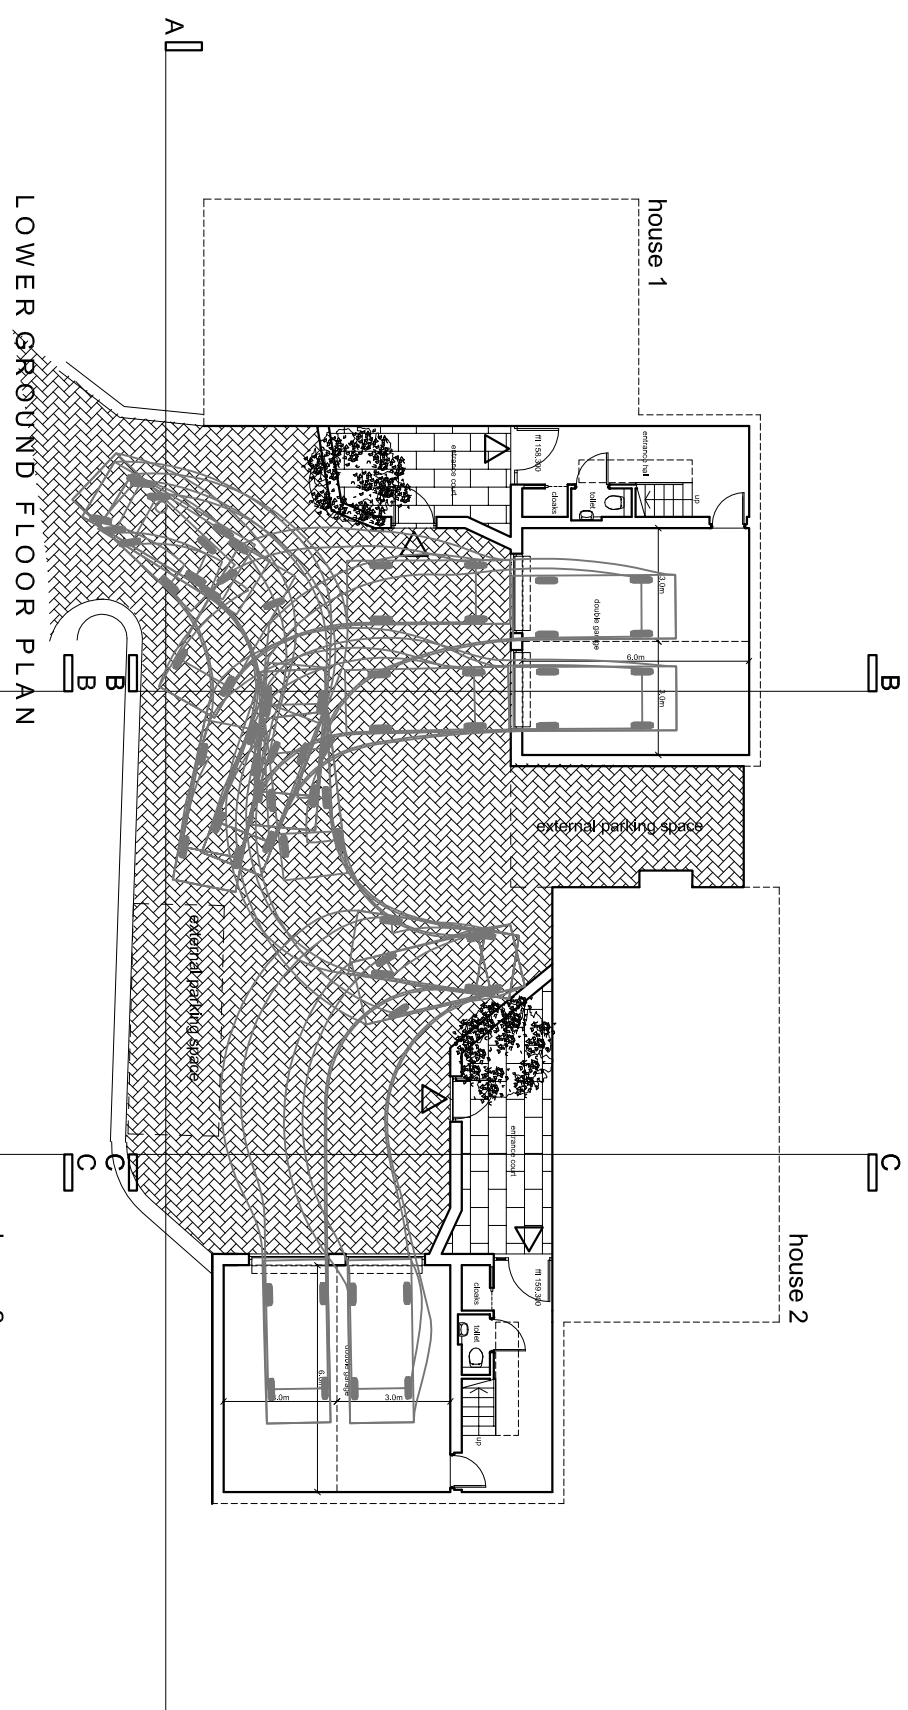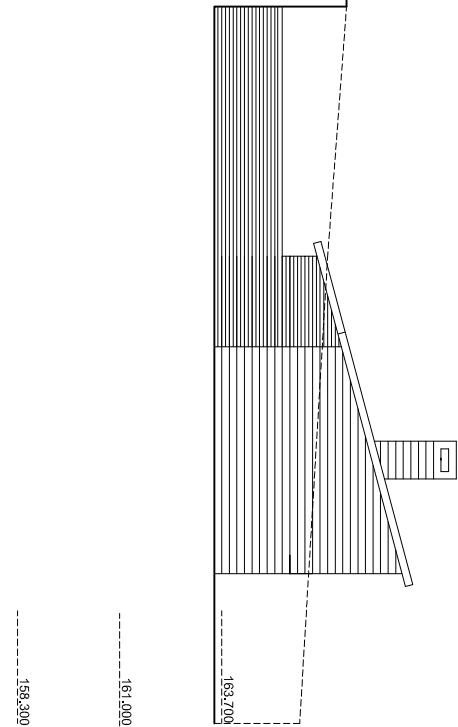


LOWER GROUND FLOOR PLAN

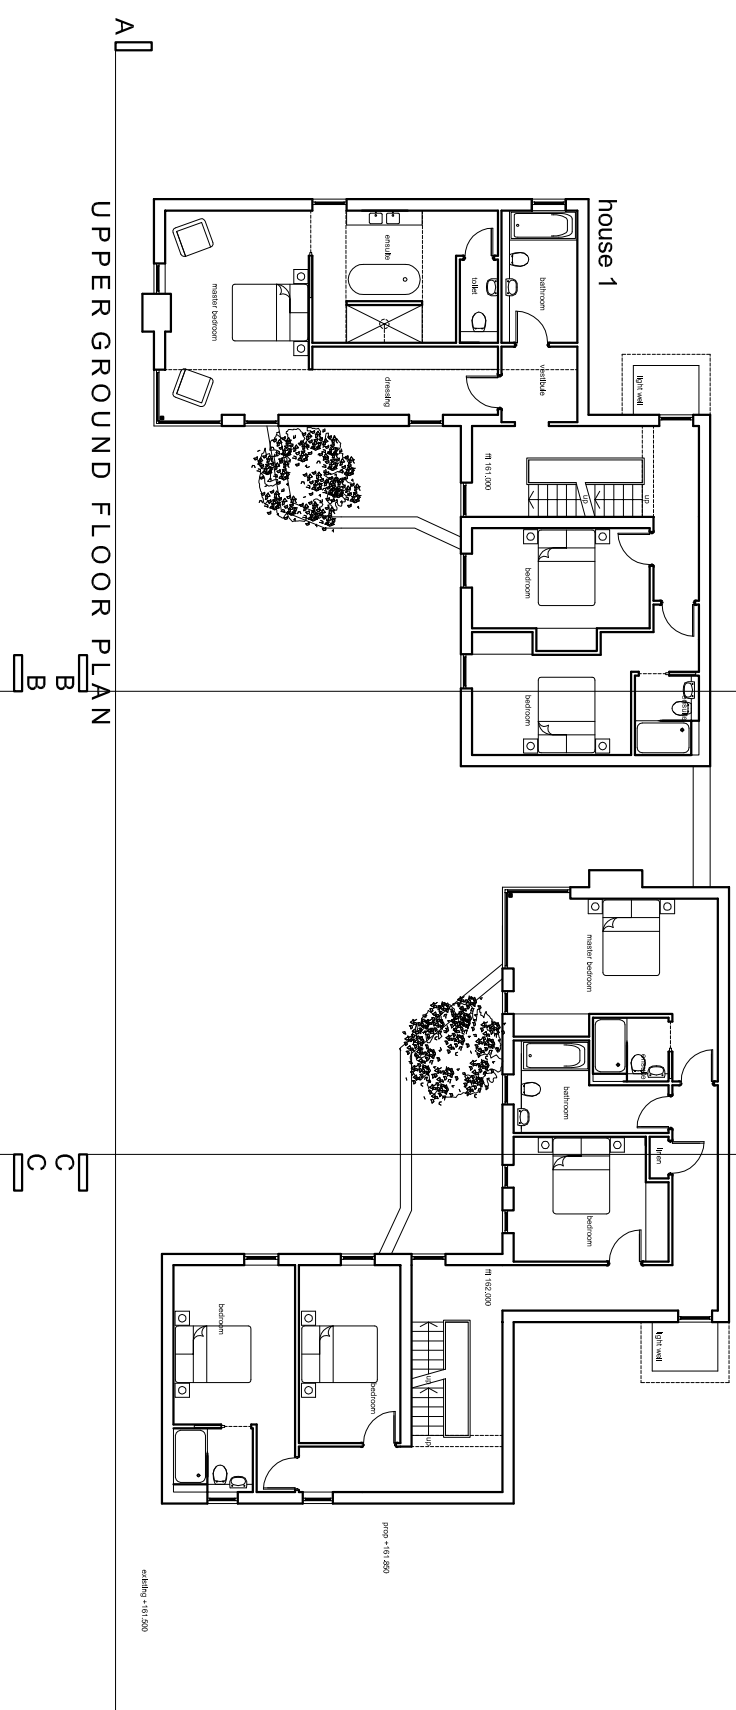


UPPER GROUND FLOOR PLAN

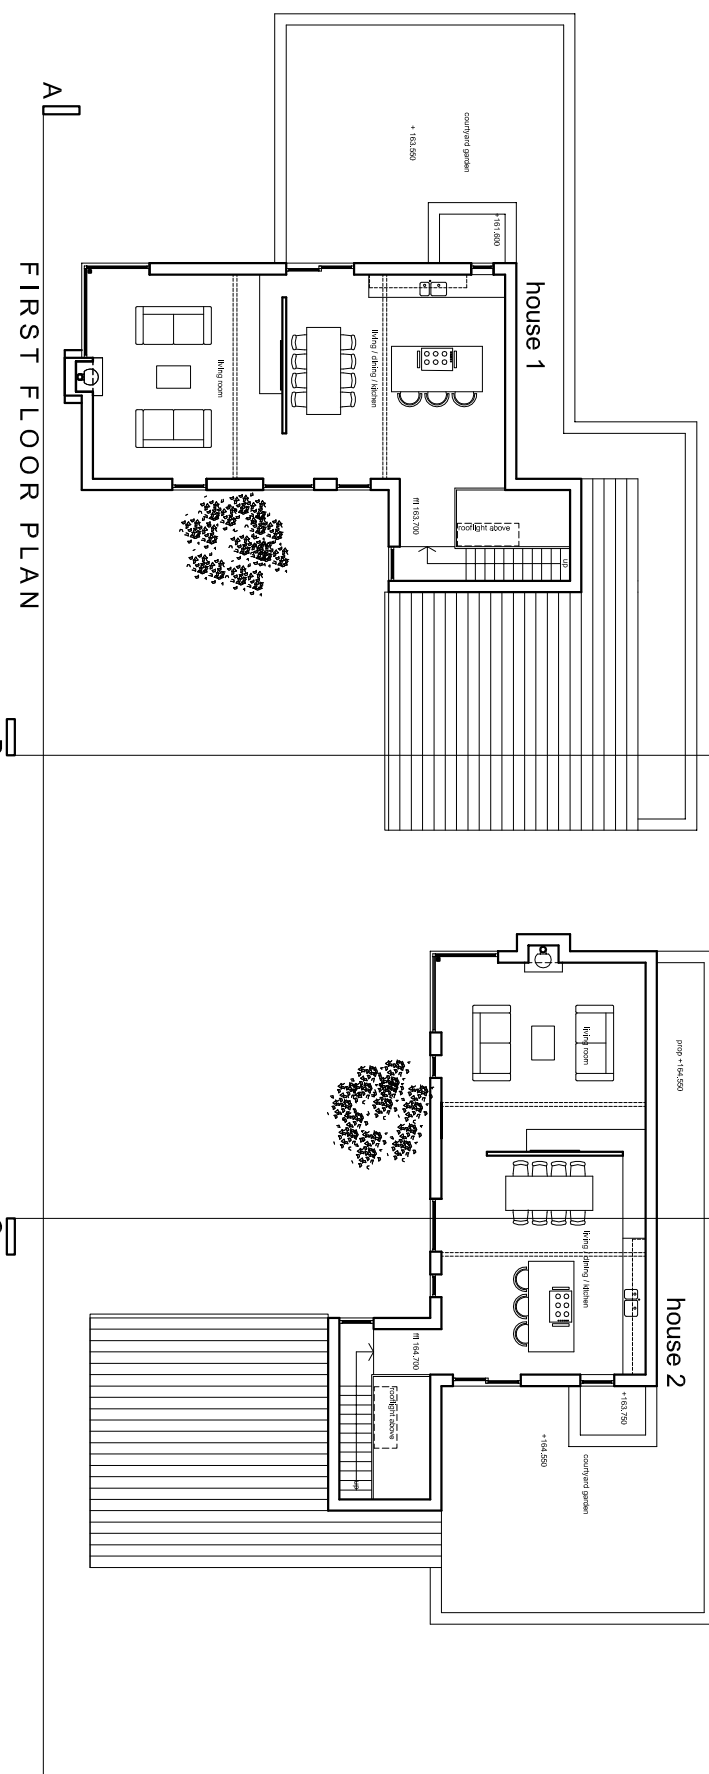

FIRST FLOOR PLAN

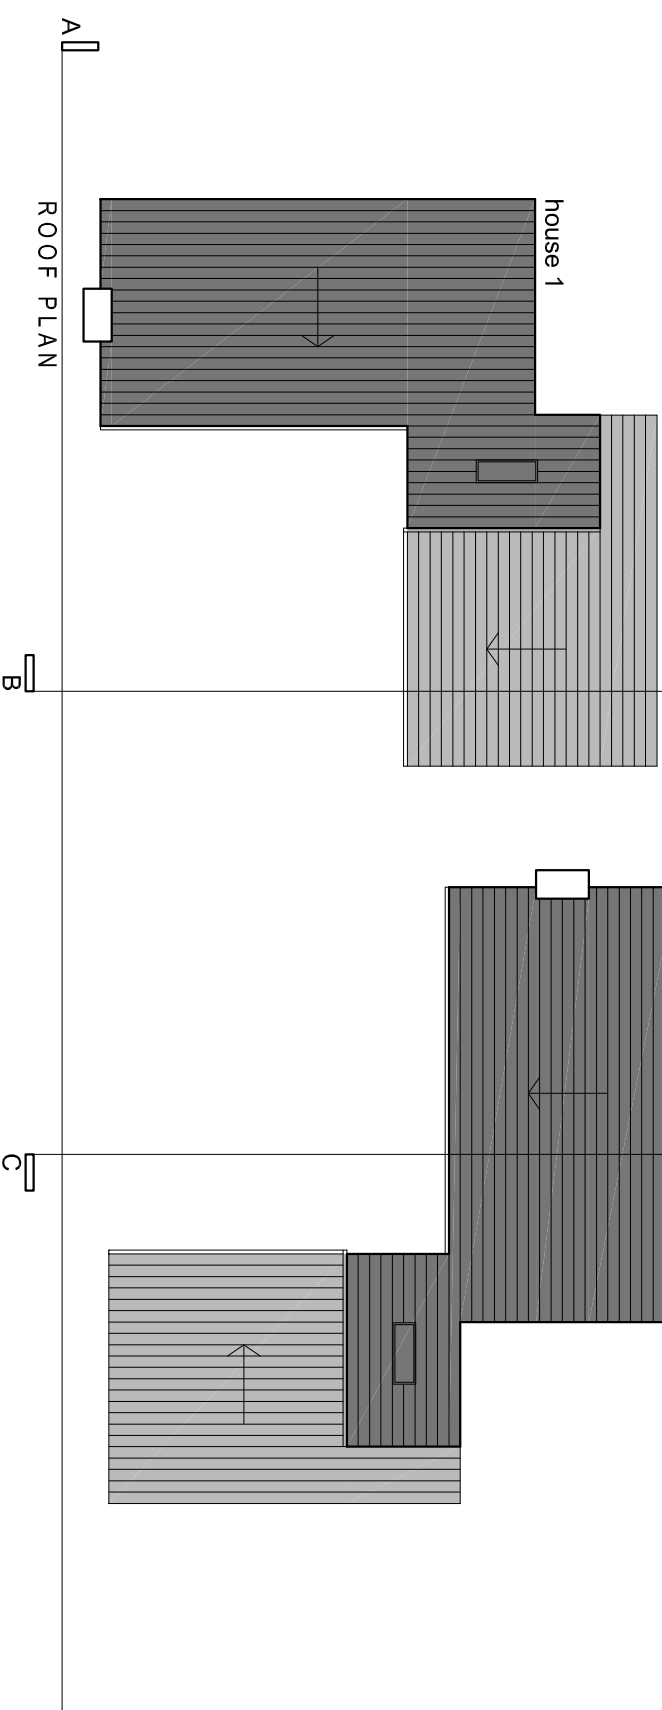

ROOF PLAN

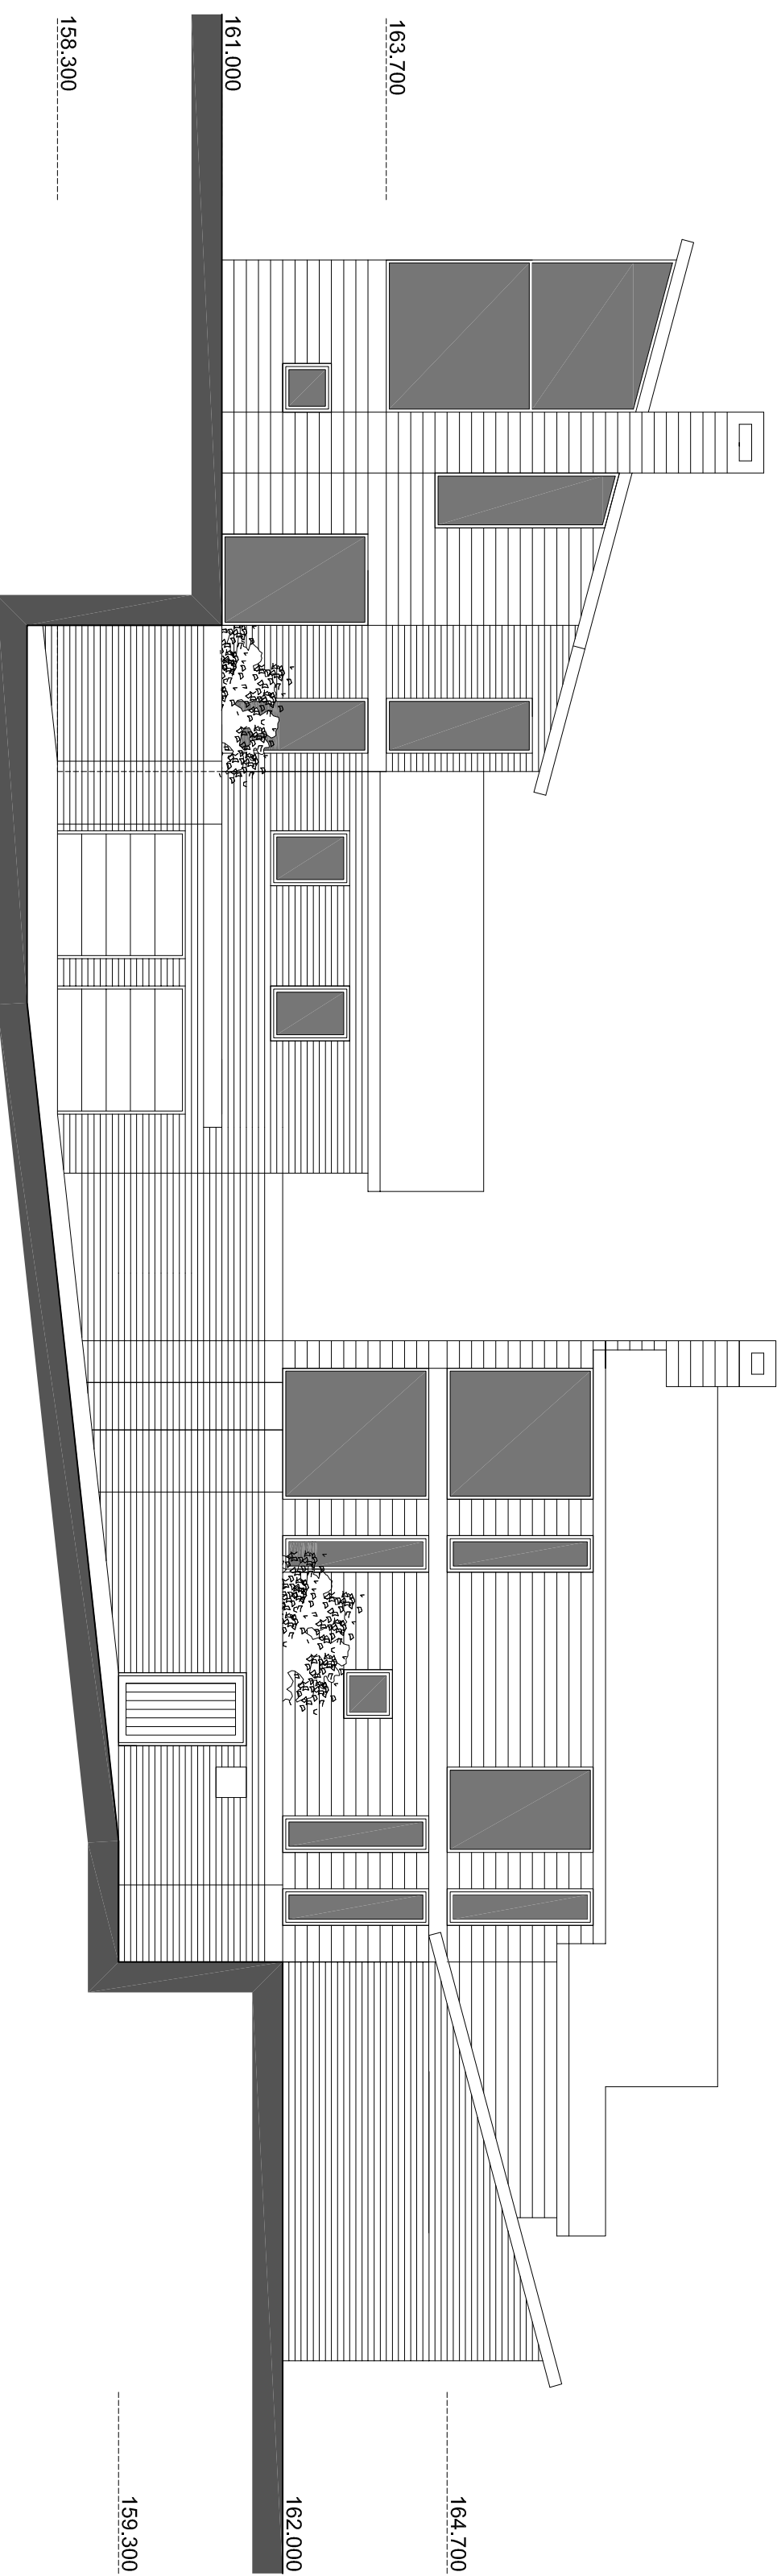

SECTION A-A / ELEVATION FACING DUNFORD ROAD