


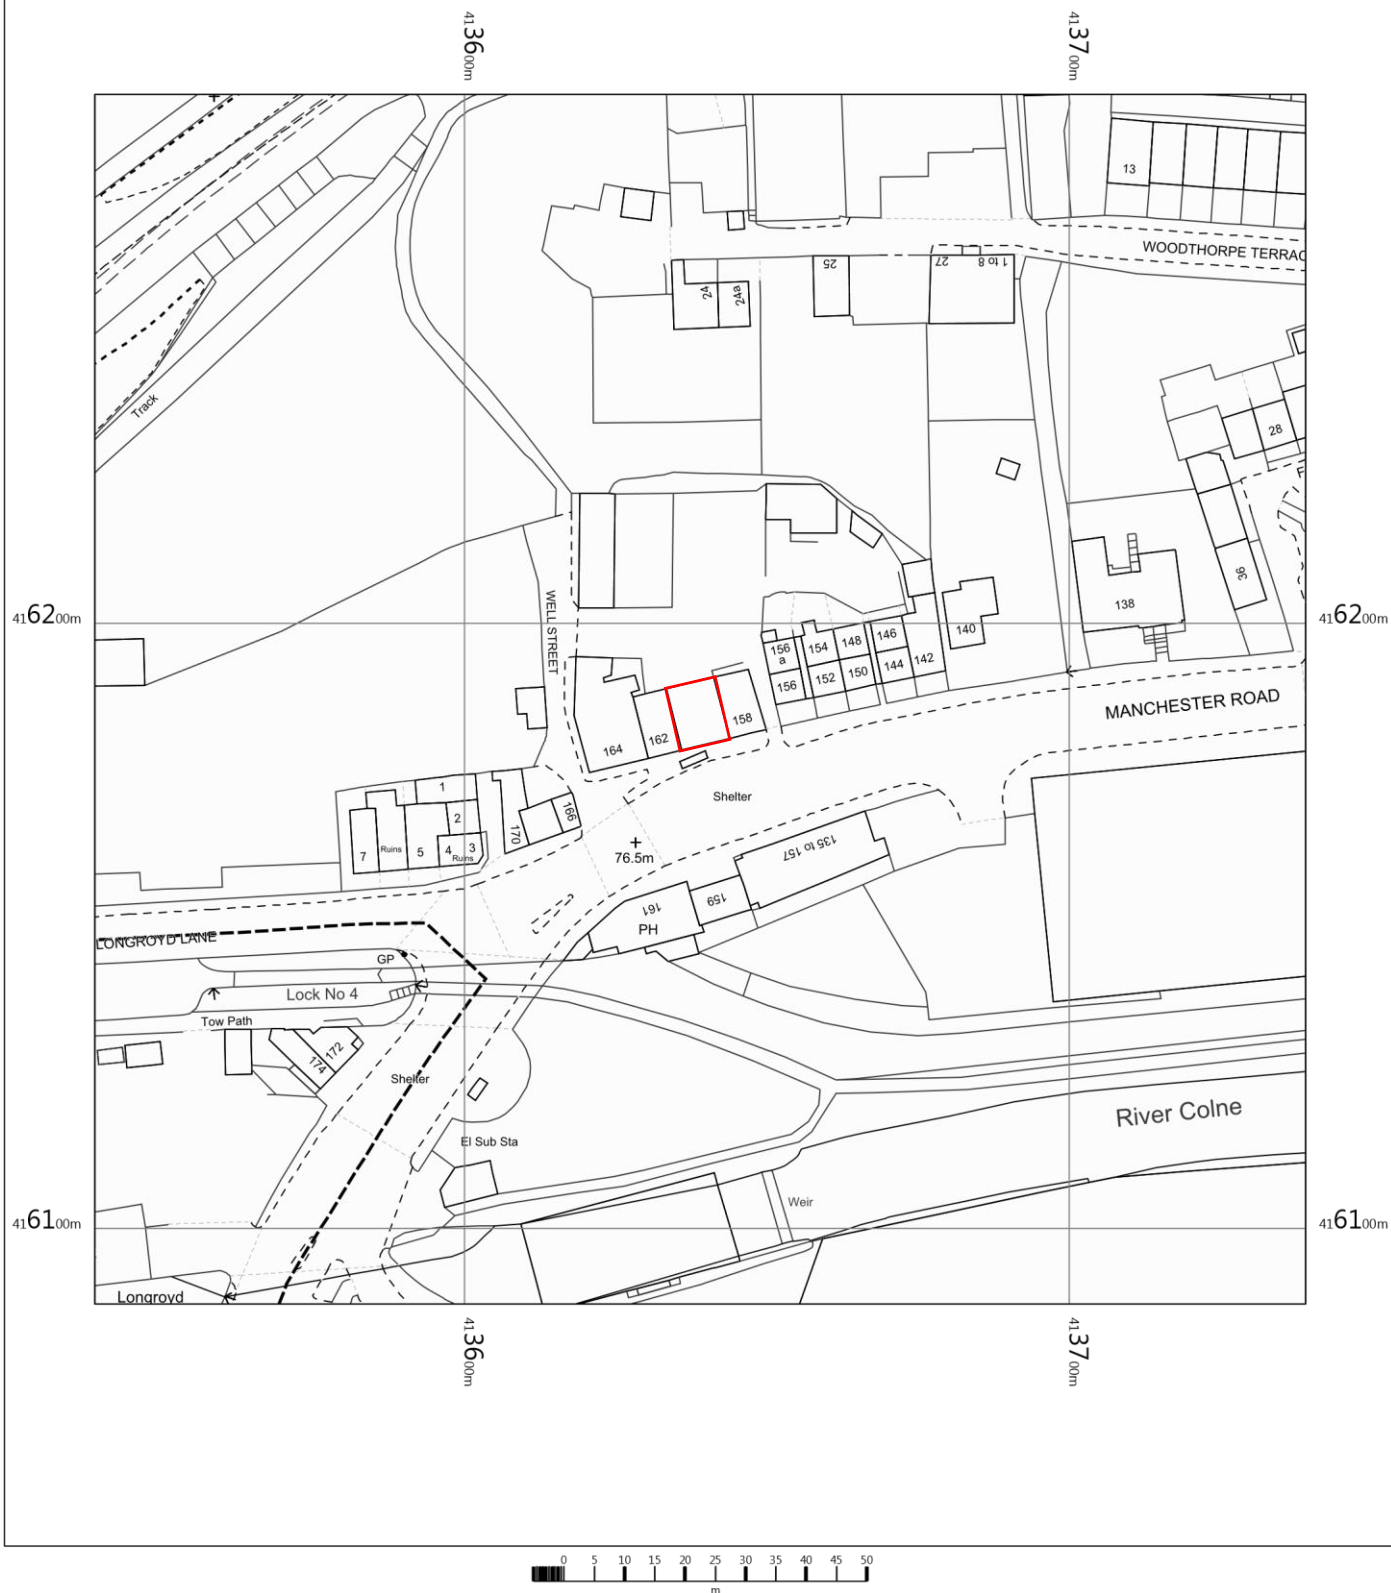


160 Manchester Road
Huddersfield
HD1 3JA
E023641

OS MasterMap 1250/2500/10000 scale Wednesday, February 17, 2021,
ID: BW1-00939538 www.blackwellmapping.co.uk

1:1250 scale print at A4, Centre: 413639 E, 416188 N

©Crown Copyright Ordnance Survey. Licence no. 100041041

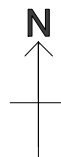

BLACKWELL'S
MAPPING SERVICES
PERSONAL & PROFESSIONAL MAPPING
www.blackwellmapping.co.uk

TEL: 0800 151 2612
maps@blackwell.co.uk