
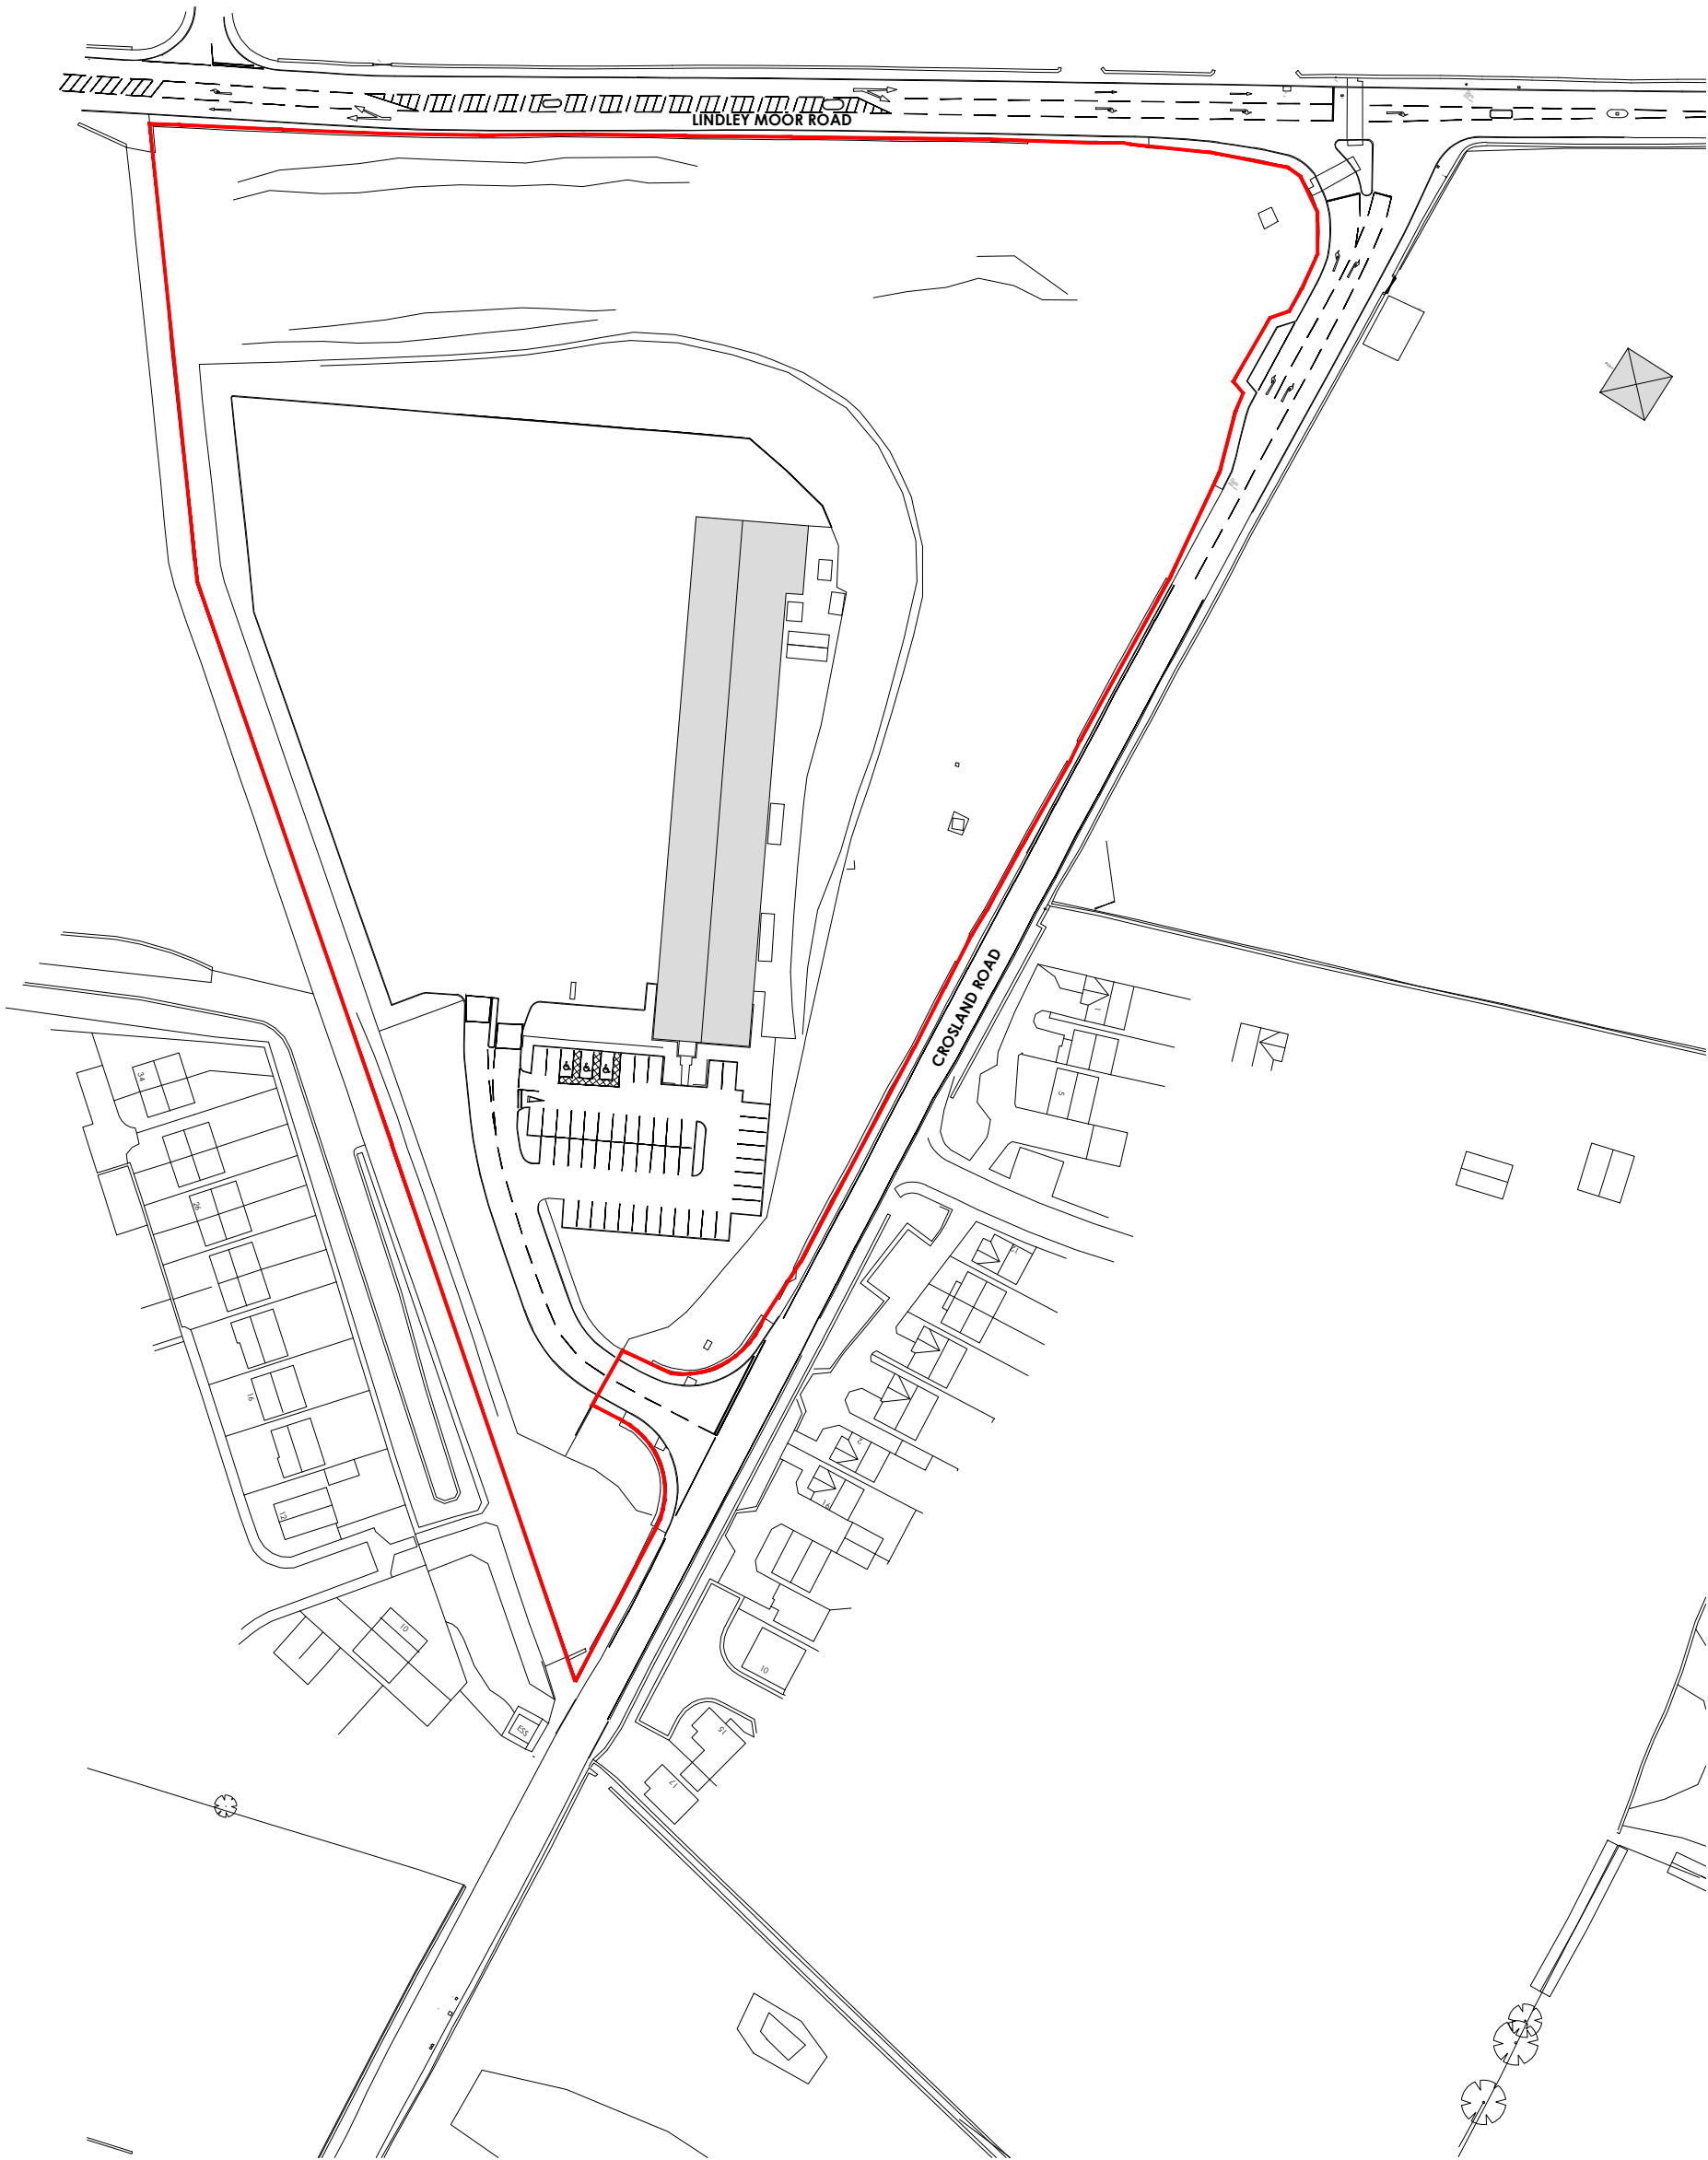


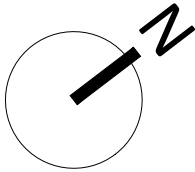

MARTIN WALSH
ARCHITECTURAL

Firth Buildings, 99 - 103 Leeds Rd, Dewsbury, WF12 7BU
e: info@martinwalsh.co.uk t: 01924 464342 w: www.martinwalsh.co.uk

Project
Proposed Extension to Vehicle Workshop at MAC's Truck Sales
Ltd, Alexander Park, Crosland Road, Huddersfield, HD3 3ZA

Client
MAC's Truck Sales Ltd

P2	Planning Issue	DLV	MJR	04.21
P1	First Issue	DLV	MJR	03.21
Rev	Description	Drawn	Checked	Date
Document Status : Purpose of Issue:				
S2 FOR INFORMATION				
Title				
Location Plan				
MWA project	Scale	Original Paper Size	Orientation	Drawn
6334	1:1250	@A3	Portrait	DLV
File Identifier				
Project	Originator	Volume	Level	Type
Role	Number	Revision		
MTCR - MWA - XX - XX - DR - A - 0001 P2				