


7 High Lea - rear single storey extension and garage conversion

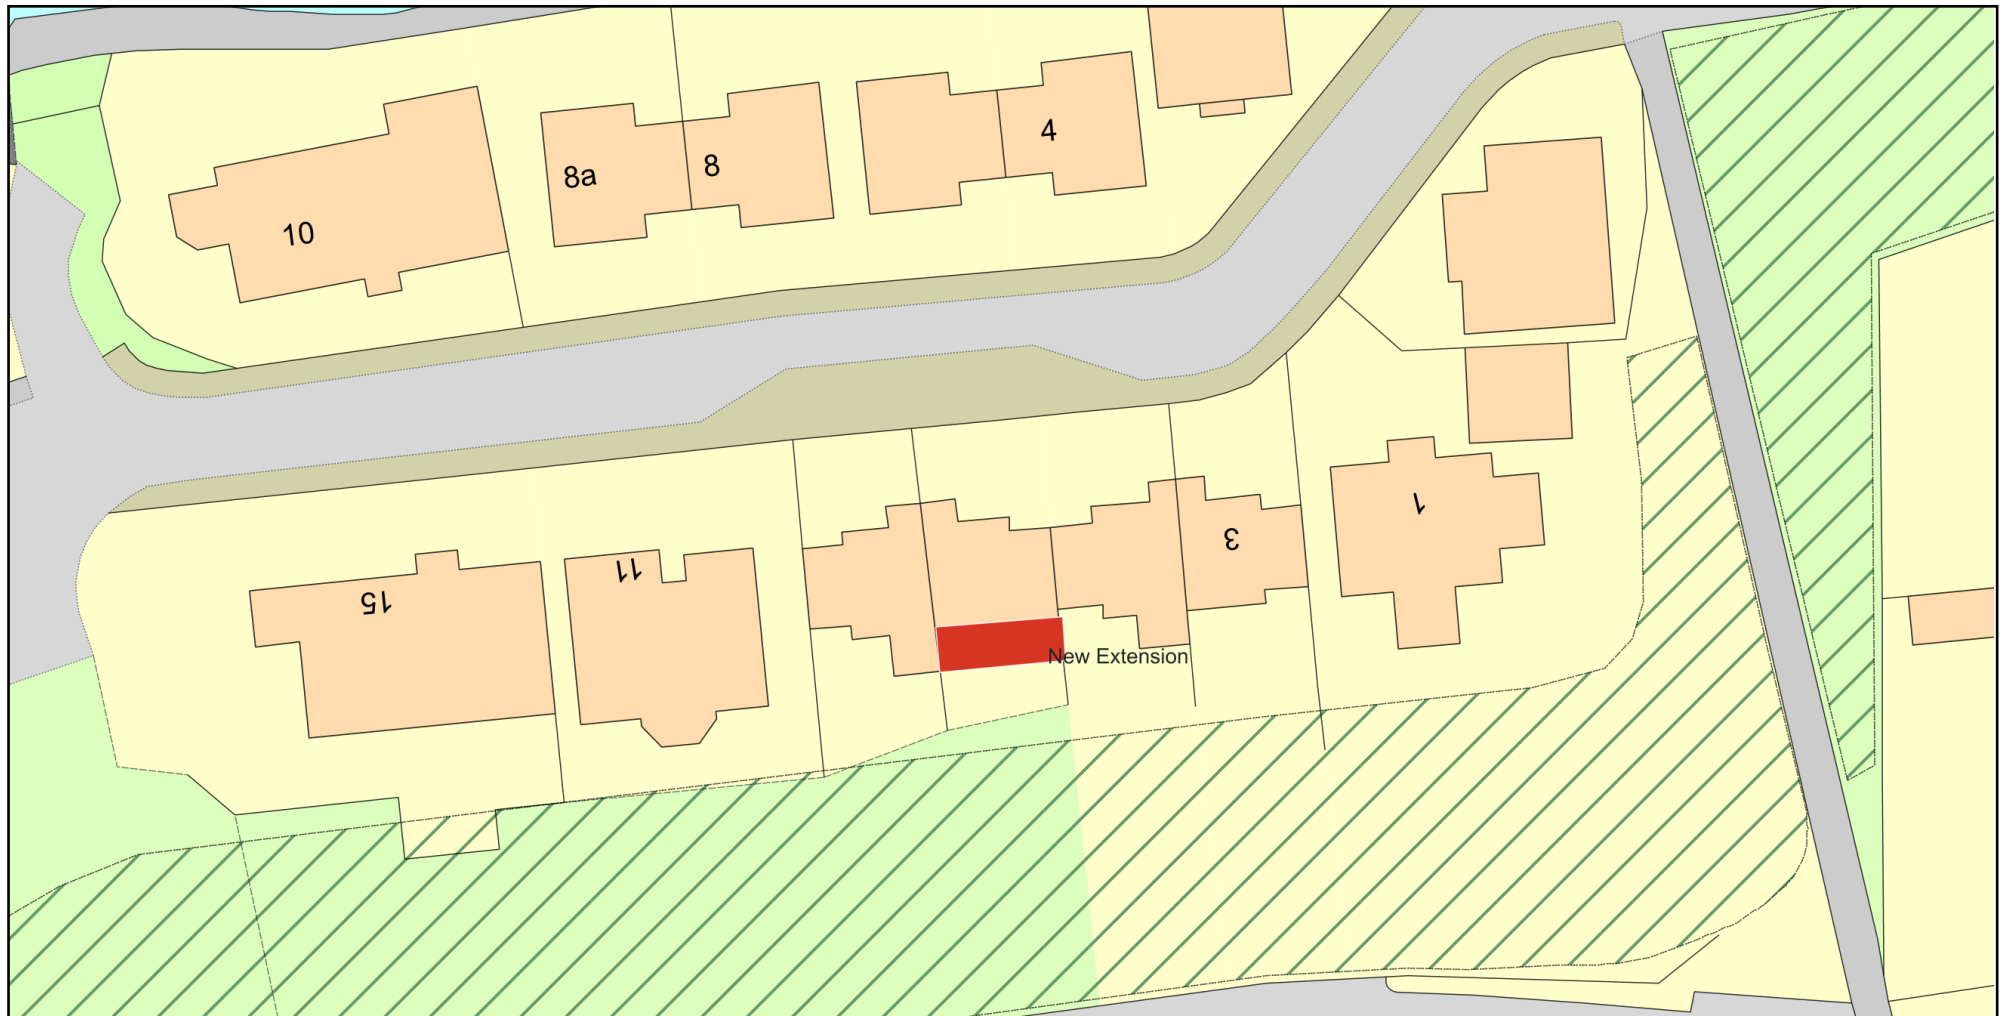

0 20
Metres



Plan Produced for: James Ewing

Date Produced: 25 Apr 2021

Plan Reference Number: TQRQM21115131801400

Scale: 1:500 @ A4

© Crown copyright and database rights 2021 OS 100042766

