


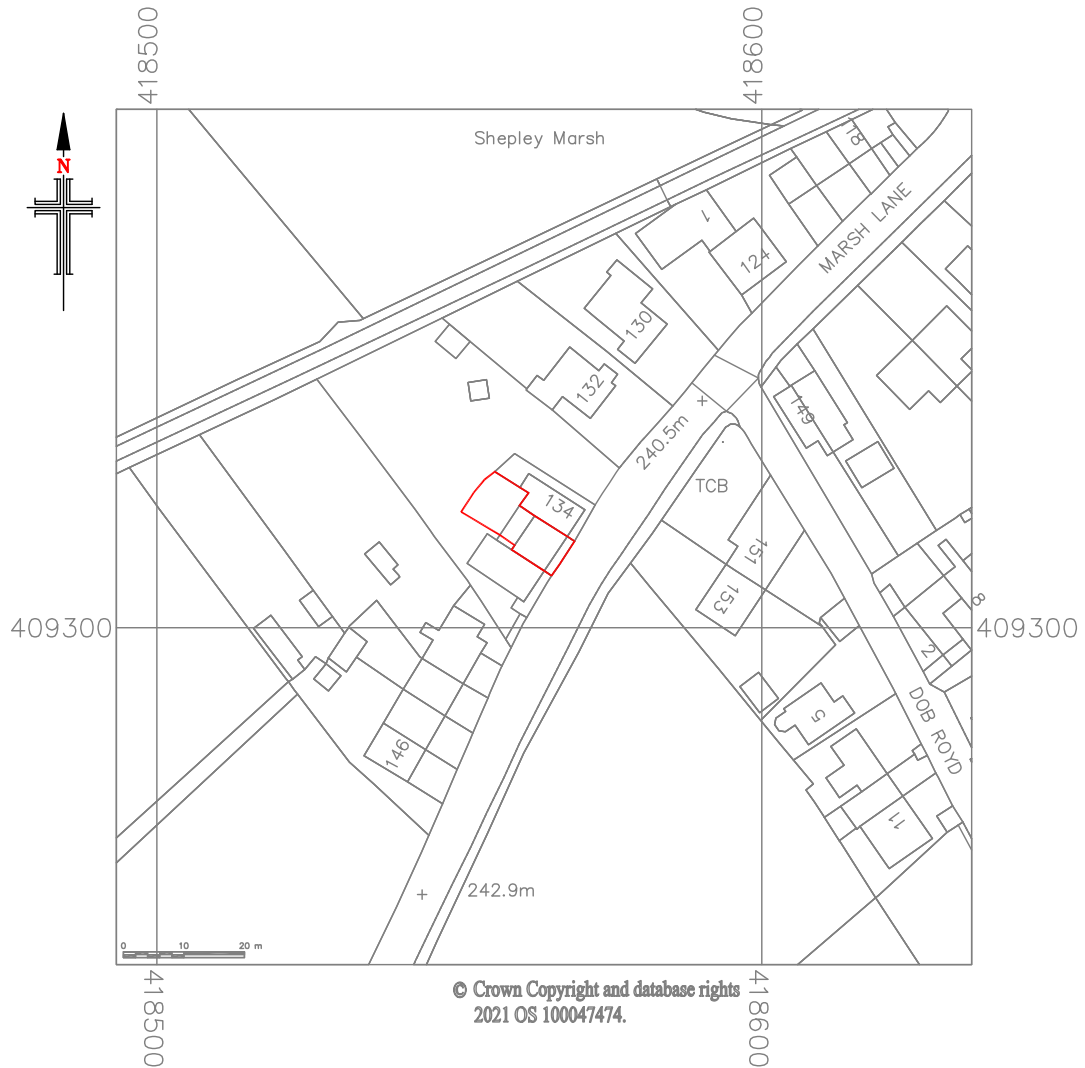

## LOCATION PLAN

SCALE 1:1250

### NOTES

1. No dimensions to be scaled.  
IF IN DOUBT ASK.

2. All dimensions must be checked and verified on site by the Contractor prior to the commencement of works and Hinchliffe Architecture & Design Ltd. to be notified of any discrepancies.

3. The copyright of these drawings remains the property of Hinchliffe Architecture & Design Ltd. They must not be reproduced in any way without prior written consent from the originator (Hinchliffe Architecture & Design Ltd.)



**hinchliffe**  
architecture  
& design

Hinchliffe A&D  
24 Carr View Road  
Hepworth  
Holmfirth  
West Yorkshire  
HD9 1HX

07921 907 162  
01484 520 764  
info@hinch-architecture.co.uk  
www.hinch-architecture.co.uk

Project:

136 MARSH LANE  
SHEPLEY  
HUDDERSFIELD  
HD8 8AX

Scale at A4:  
1:1250

Status:

PLANNING

Date:  
08.04.2021

Drawing No.:

028-21-PL03

Revision:

—

Client: MRS R. RIX

Drawing Title: LOCATION PLAN