


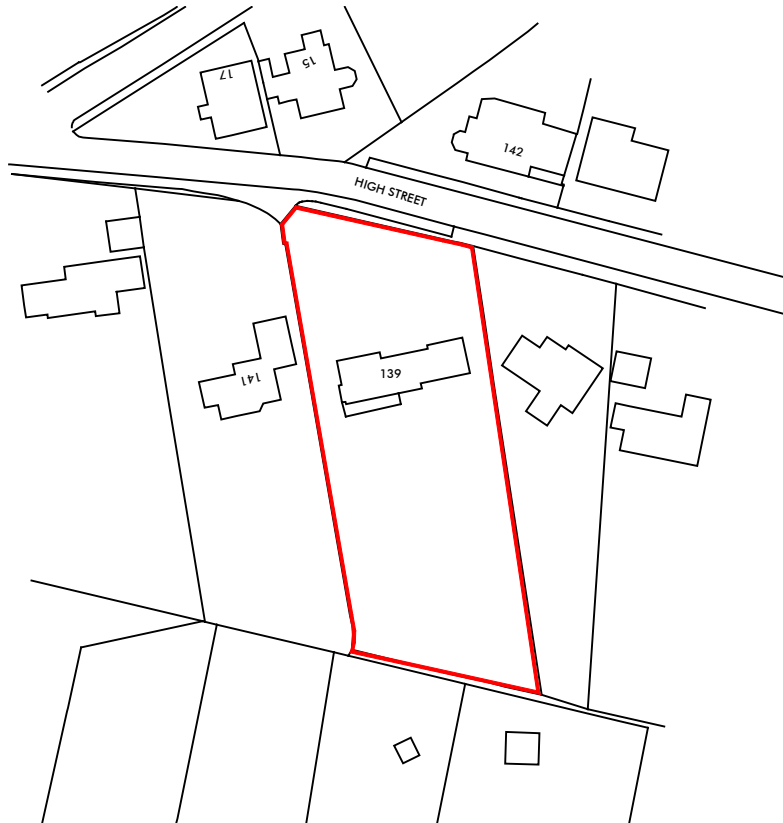

SITE LOCATION PLAN



REV:	DATE:	DESC:



33a Chapel Street
East Ardsley
Wakefield
West Yorkshire
WF3 2AA

T: 01924 835600
M: 07767 774257

W: www.sk-design.co.uk
E: info@sk-design.co.uk

CLIENT: MR NEIL BAXENDALE

PROJECT: 139 HIGH STREET,
THORNHILL,
DEWSBURY, WF12 0PR

DRAWING TITLE: SITE LOCATION PLAN

PROJECT REF: 2020-090

DRAWING NO: SLP

REVISION: -

SCALE: 1:1250@A4

DATE: JUNE 2020



Reproduced from Ordnance Survey digital map data
© Crown copyright 2020. All rights reserved.
Licence number 0100031673

