


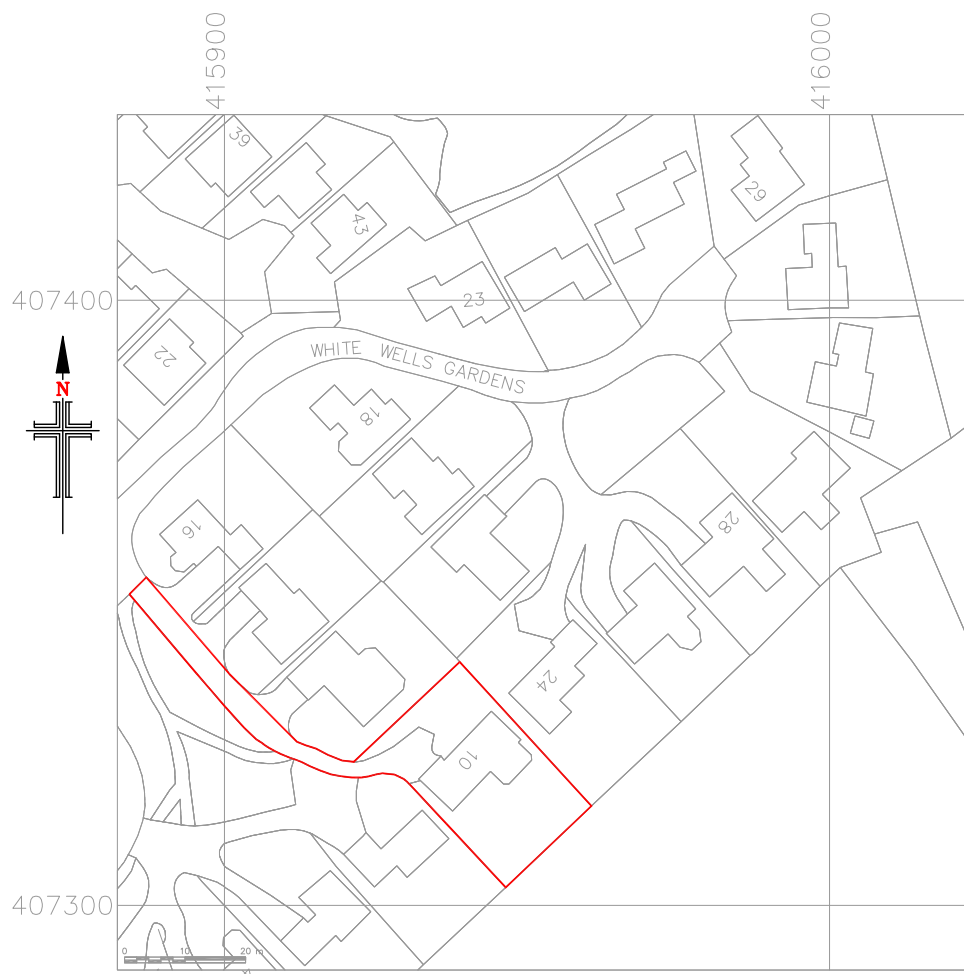


LOCATION PLAN SCALE 1:1250

NOTES

1. No dimensions to be scaled.
IF IN DOUBT ASK.

2. All dimensions must be checked and verified on site by the Contractor prior to the commencement of works and Hinchliffe Architecture & Design Ltd. to be notified of any discrepancies.

3. The copyright of these drawings remains the property of Hinchliffe Architecture & Design Ltd. They must not be reproduced in any way without prior written consent from the originator (Hinchliffe Architecture & Design Ltd.)

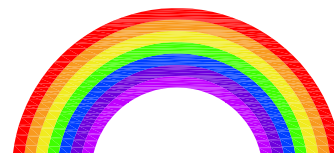

THANK YOU NHS

 hinchliffe architecture & design		Hinchliffe A&D 24 Carr View Road Hepworth Holmfirth West Yorkshire HD9 1HX 07921 907 162 01484 520 764 info@hinch-architecture.co.uk www.hinch-architecture.co.uk	Project: 10 WHITE WELLS GARDENS SCHOLES HOLMFIRTH HD9 1TZ		Scale at A4: 1:1250	Status: PLANNING
					Date: 28.04.2021	
			Client: MRS & MRS N. HALL		Drawing Title: LOCATION PLAN	