


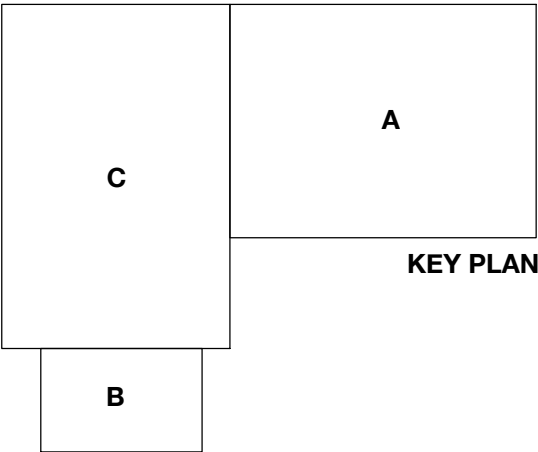

AREA	= 11.8908m ²	AREA	= 4.4113m ²	AREA	= 15.8984m ²
x		x		x	
LENGTH	= 6.205m	LENGTH	= 3.2m	LENGTH	= 6.847m
VOLUME	= 73.7827m ³	VOLUME	= 14.1162m ³	VOLUME	= 108.8564m ³

A


B

C

EXISTING TOTAL VOLUME

73.7827
14.1162
108.8564
=

196.755 m³ (x1.3 = 255.7815m³)

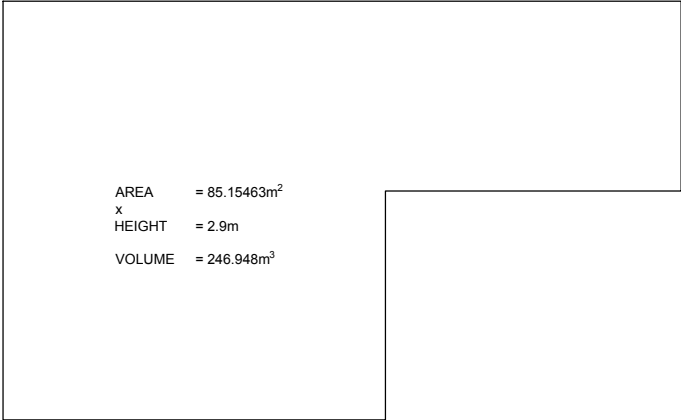

PROPOSED TOTAL VOLUME

246.948 m³

PROJECT/

ADDRESS /

POSTCODE /

JOB No. /

DWG TITLE /

DWG No. /

DRAWN BY /

CHECKED BY /

DATE /

SCALE /

PAPER SIZE /

STATUS /

Refurbishment of existing outbuilding.

Lower Sowood Farm, Healey Lane, Brierfield, Wakefield WF12 0NT

GAG 266

BUILDING VOLUME CALCS

8100 REV -

JF

SG

28.04.2021

NTS

A3

PROPOSED

GAGARIN Studio

Unit 5

Causey Hall

Dispensary Walk

Halifax

West Yorkshire

HX1 1QR

Tel: 01422 300042

Email: info@gagarinstudio.co.uk

This drawing is copyright ©2020 GAGARIN Studio

SCALE 1:100

PAPER SIZE A3

PURPOSE OF ISSUE

PLANNING PERMISSION