
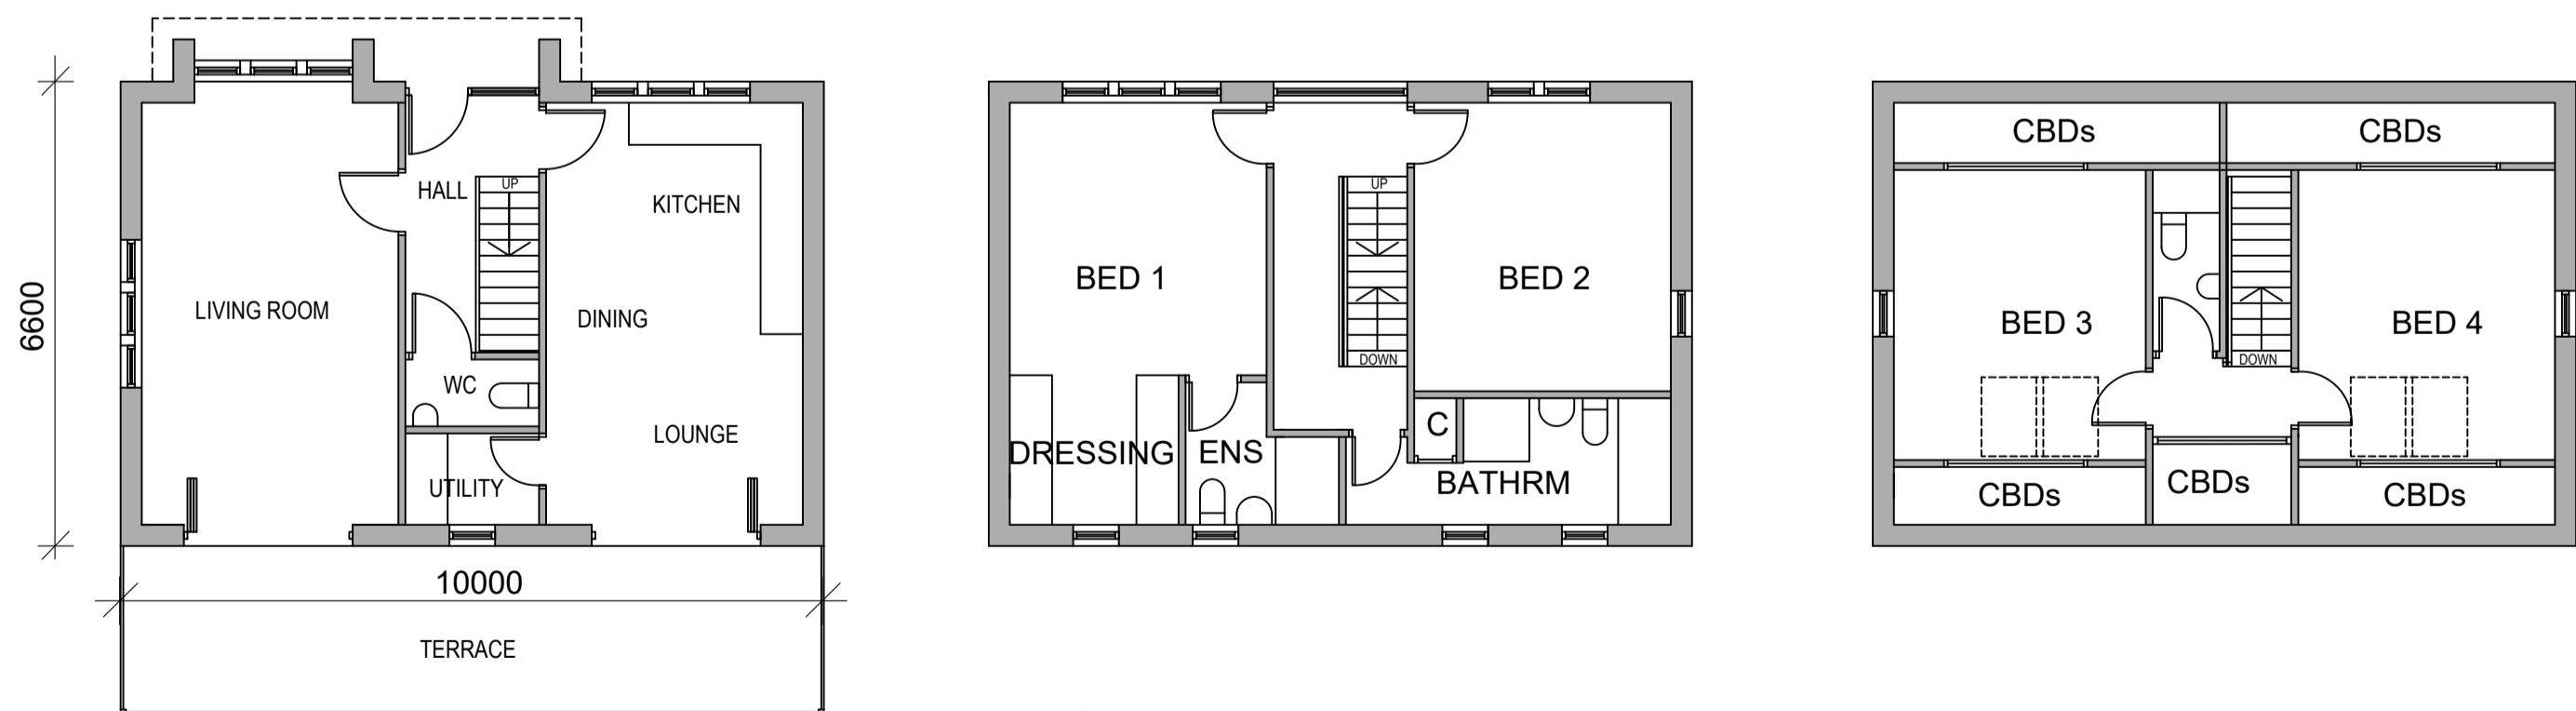



IF IN ANY DOUBT PLEASE ASK THE ARCHITECT FOR CLARIFICATION.
 DO NOT SCALE FROM DRAWING. ALL DIMENSIONS TO BE CHECKED ON SITE.
 THE COPYRIGHT FOR THESE DRAWINGS REMAINS THE PROPERTY OF THE ARCHITECT.
 THEY MUST NOT BE REPRODUCED IN ANY WAY WITHOUT THE ARCHITECT'S PRIOR
 WRITTEN CONSENT.

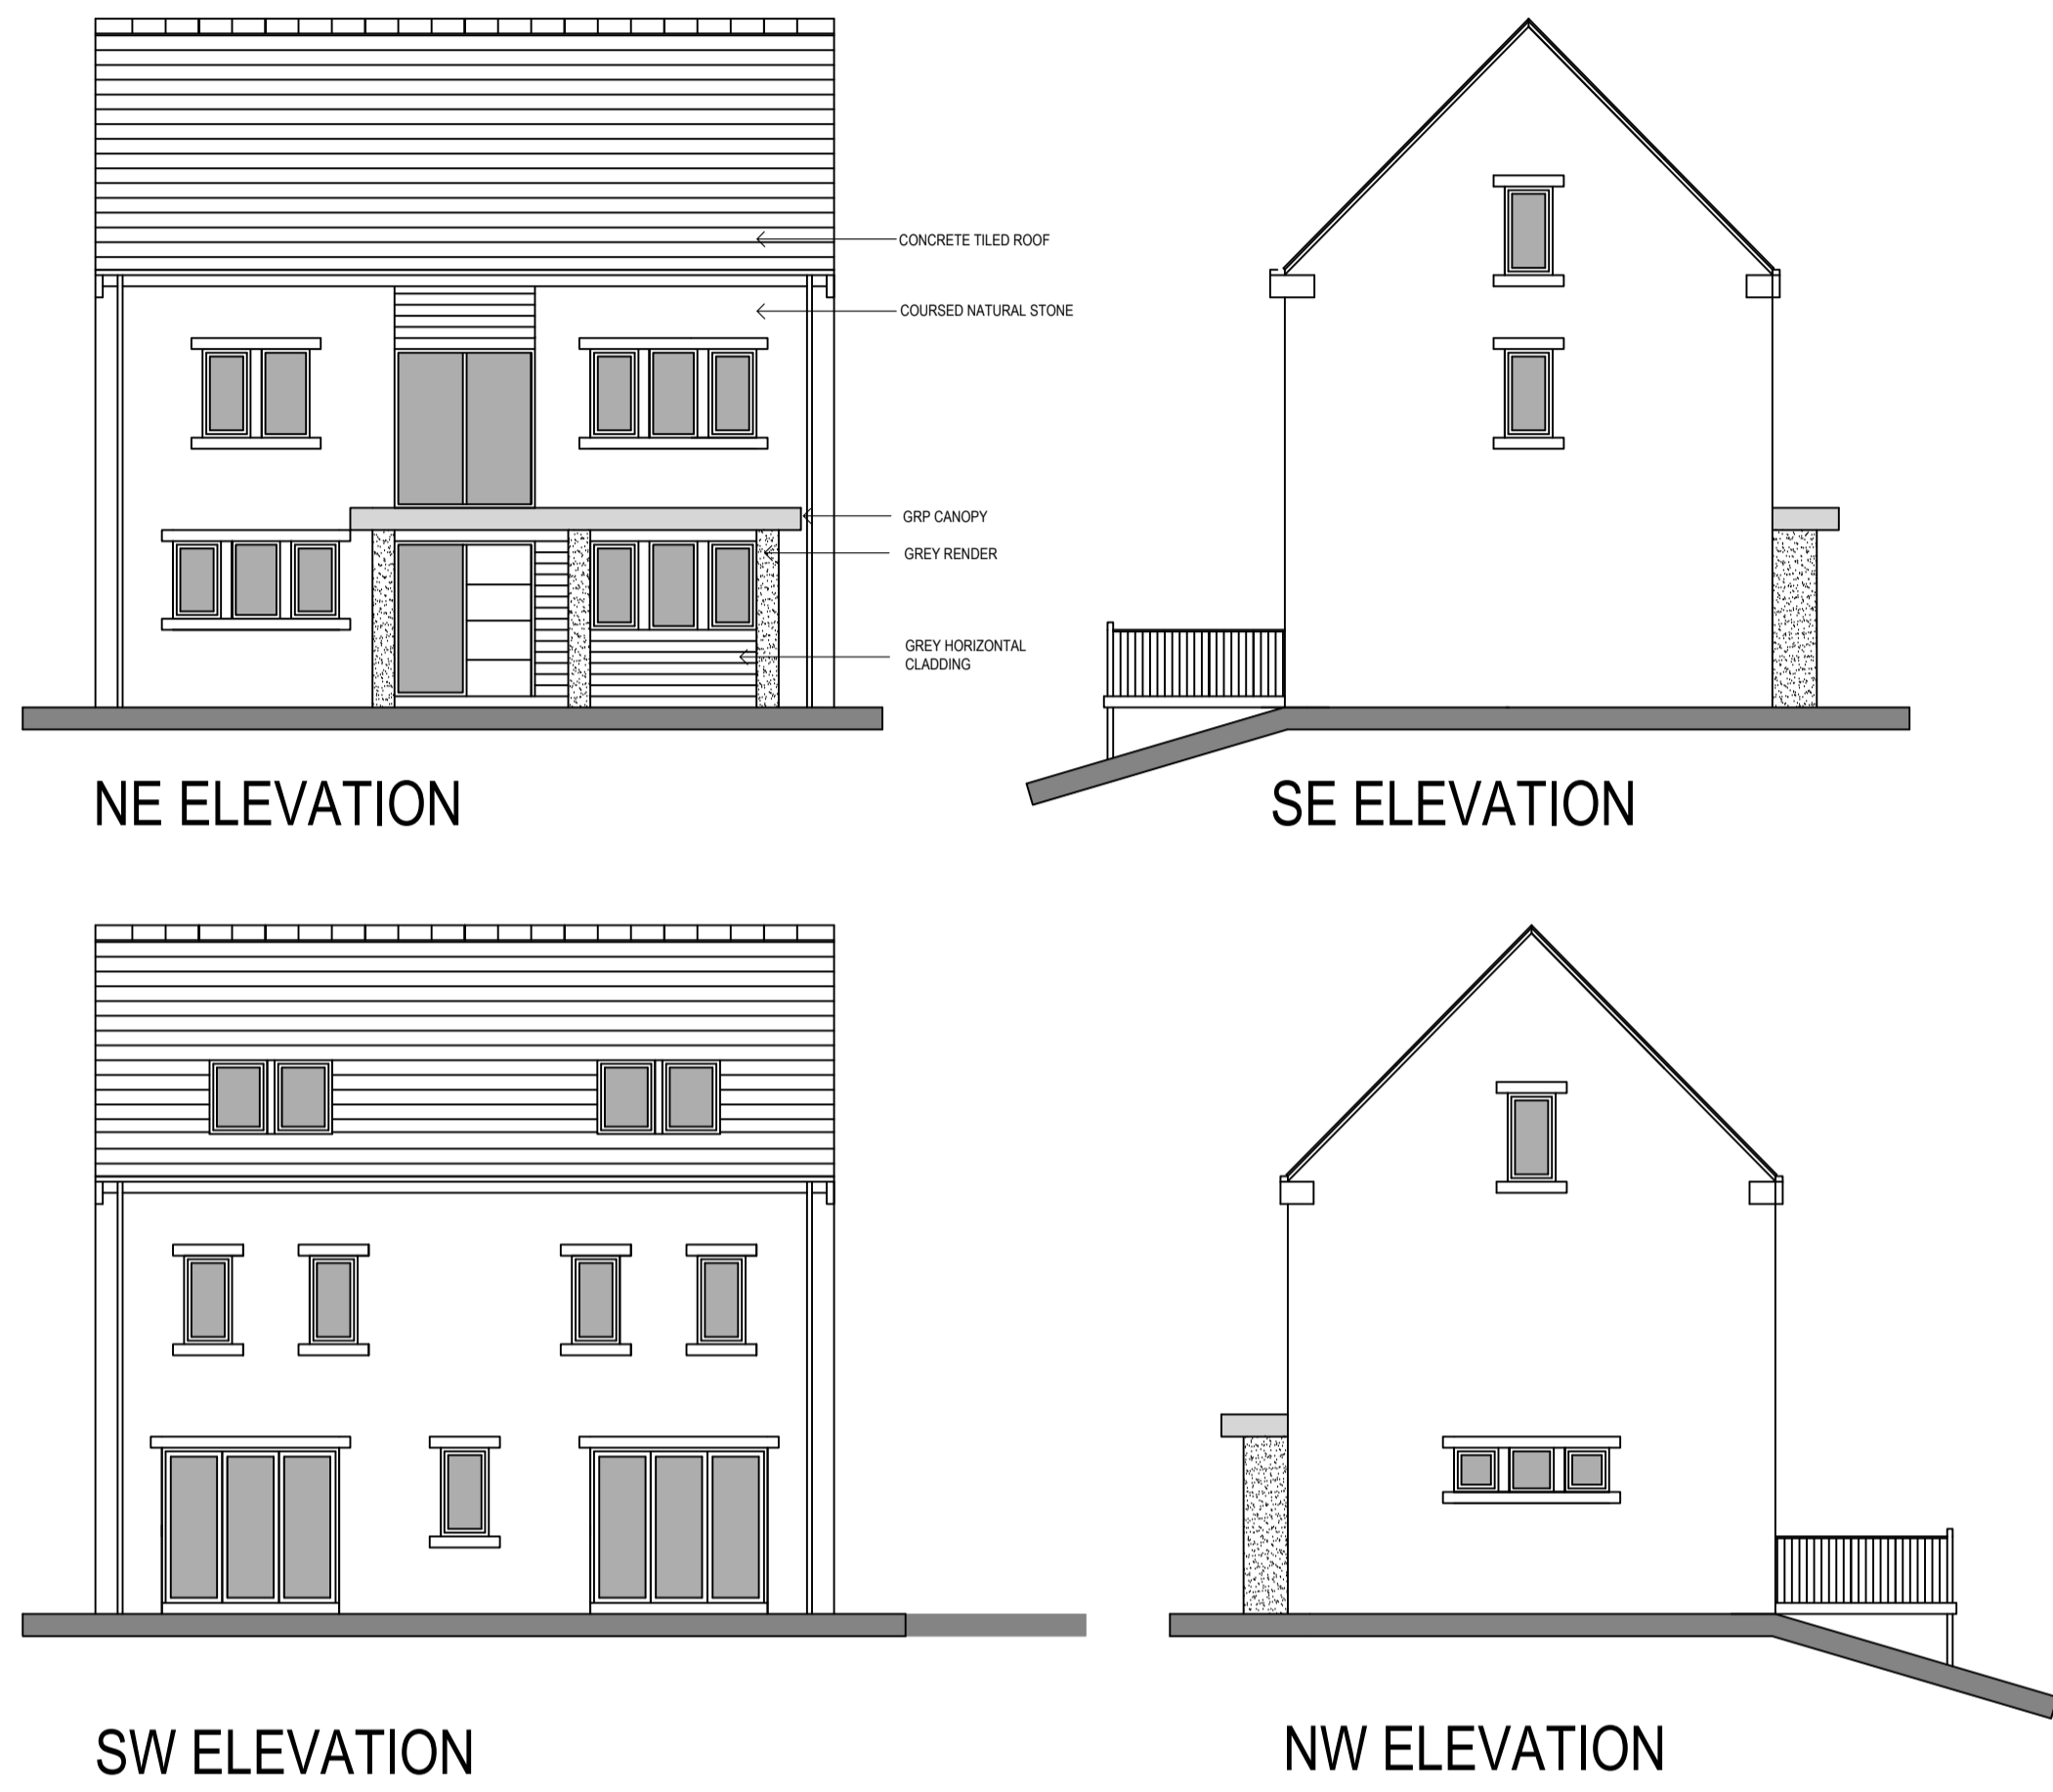

GROUND
 PLOTS FOUR AND SIX

FIRST

ATTIC



**NORTHERN
 DESIGN
 PARTNERSHIP**
 Chartered Architects

THE CHAPEL
 MILLMOOR ROAD
 MELTHAM
 HUDDERSFIELD HD9 5JU
 TELEPHONE (01484) 854868
 FAX (01484) 854969

CLIENT
CREATIVE DEVELOPMENTS

PROJECT
**RESIDENTIAL DEVELOPMENT
 UPPER BROW ROAD
 PADDOCK
 HUDDERSFIELD HD1 4UP**

DRAWING TITLE
**PLOTS 4 AND 6
 PROPOSED PLANS AND ELEVATIONS**

Rev.	Notes	Date	Drawn

SCALE 1:100 @ A1 10.20 PB

PROJECT No.	DRAWING No.	Rev.
1976	04	-