



IF IN ANY DOUBT PLEASE ASK THE ARCHITECT FOR CLARIFICATION.  
 DO NOT SCALE FROM DRAWING. ALL DIMENSIONS TO BE CHECKED ON SITE.  
 THE COPYRIGHT FOR THESE DRAWINGS REMAINS THE PROPERTY OF THE ARCHITECT.  
 THEY MUST NOT BE REPRODUCED IN ANY WAY WITHOUT THE ARCHITECT'S PRIOR  
 WRITTEN CONSENT.

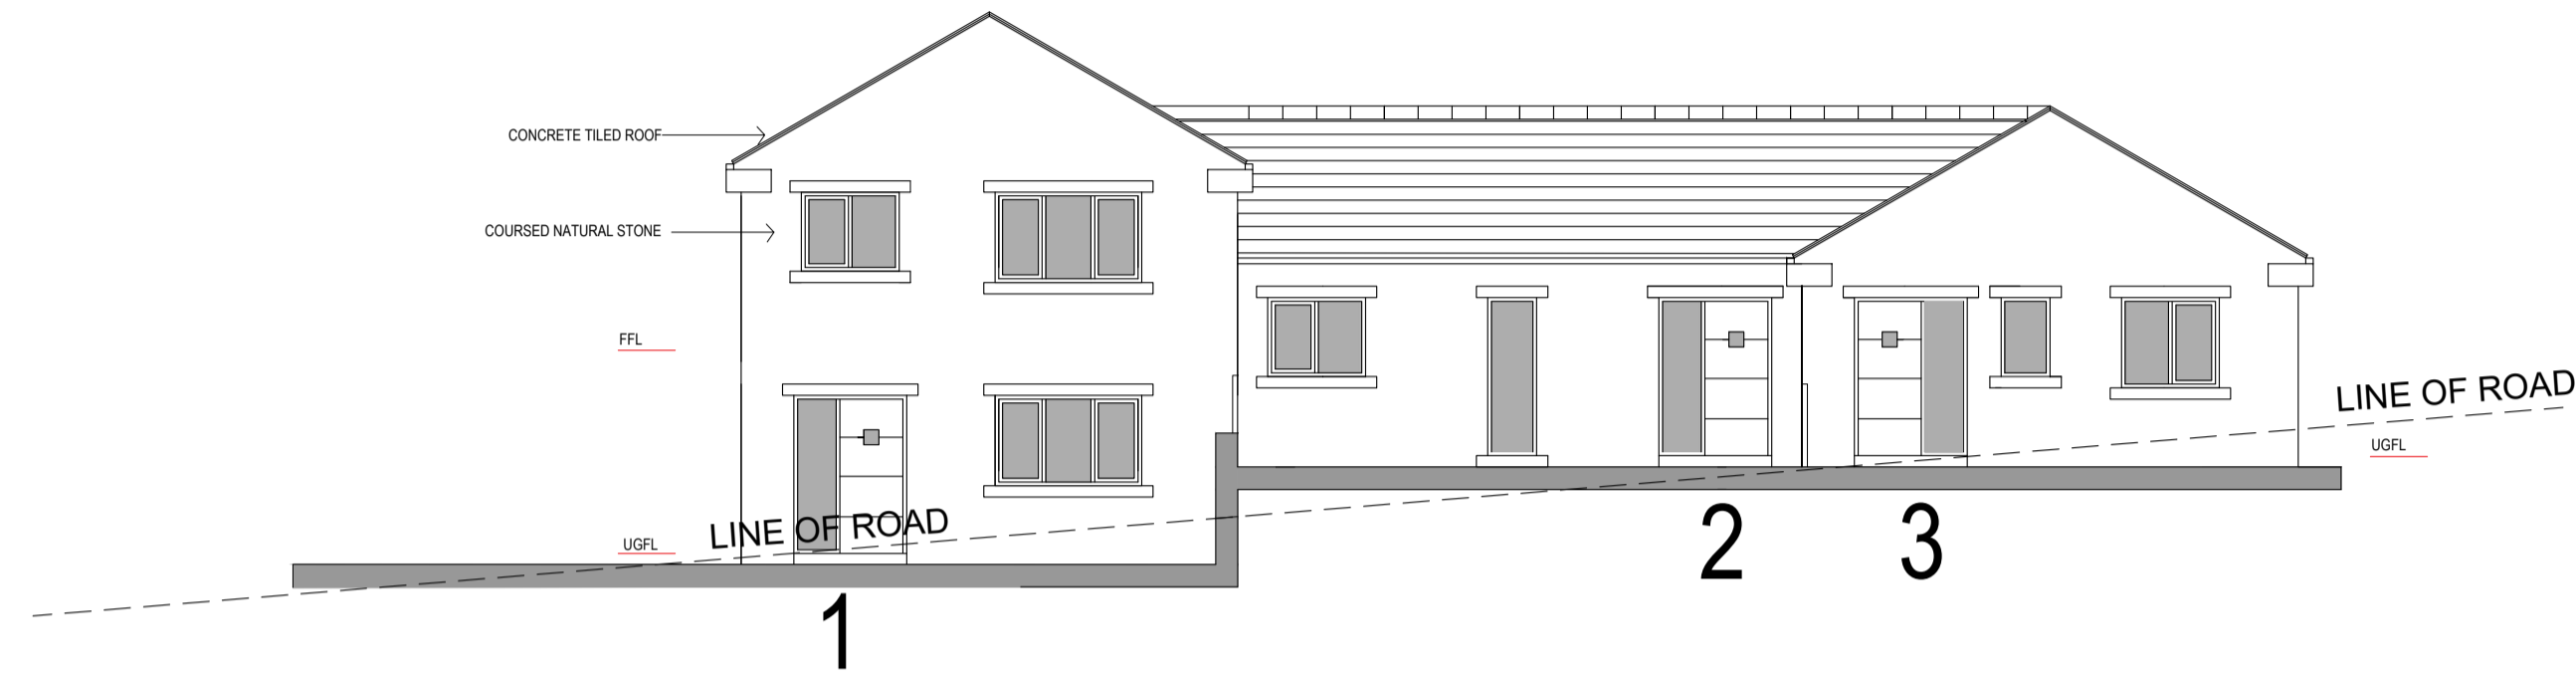


NE ELEVATION TO UPPER BROW ROAD

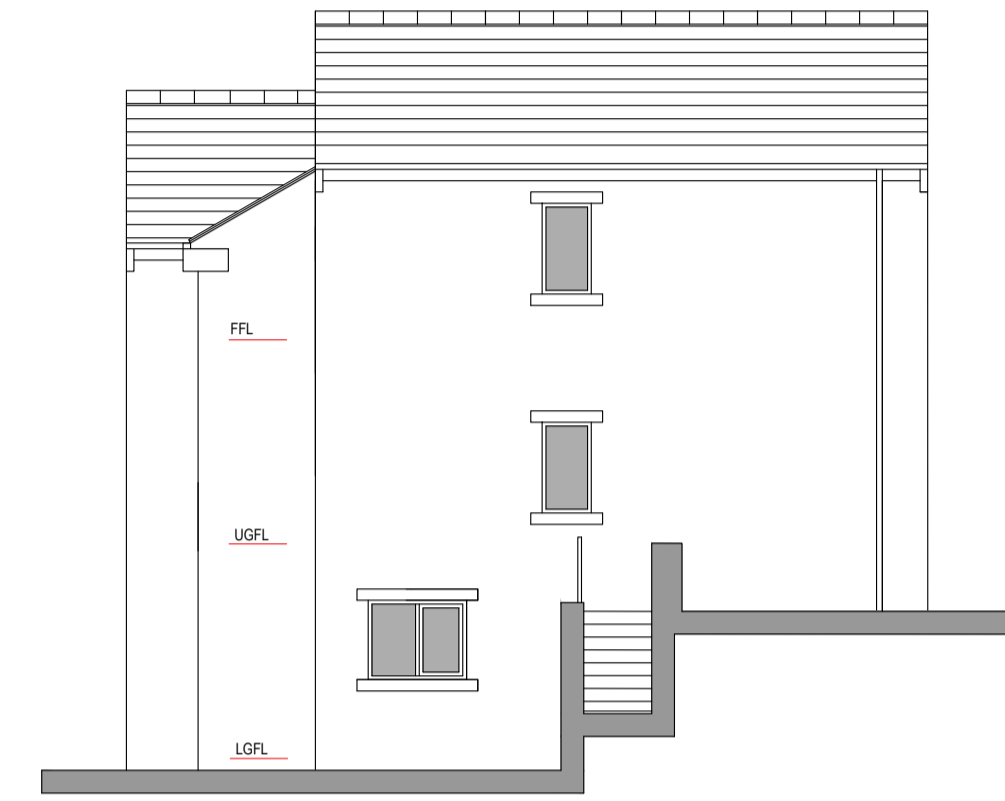


SE ELEVATION  
(PLOT 1)



SW ELEVATION TO LANE

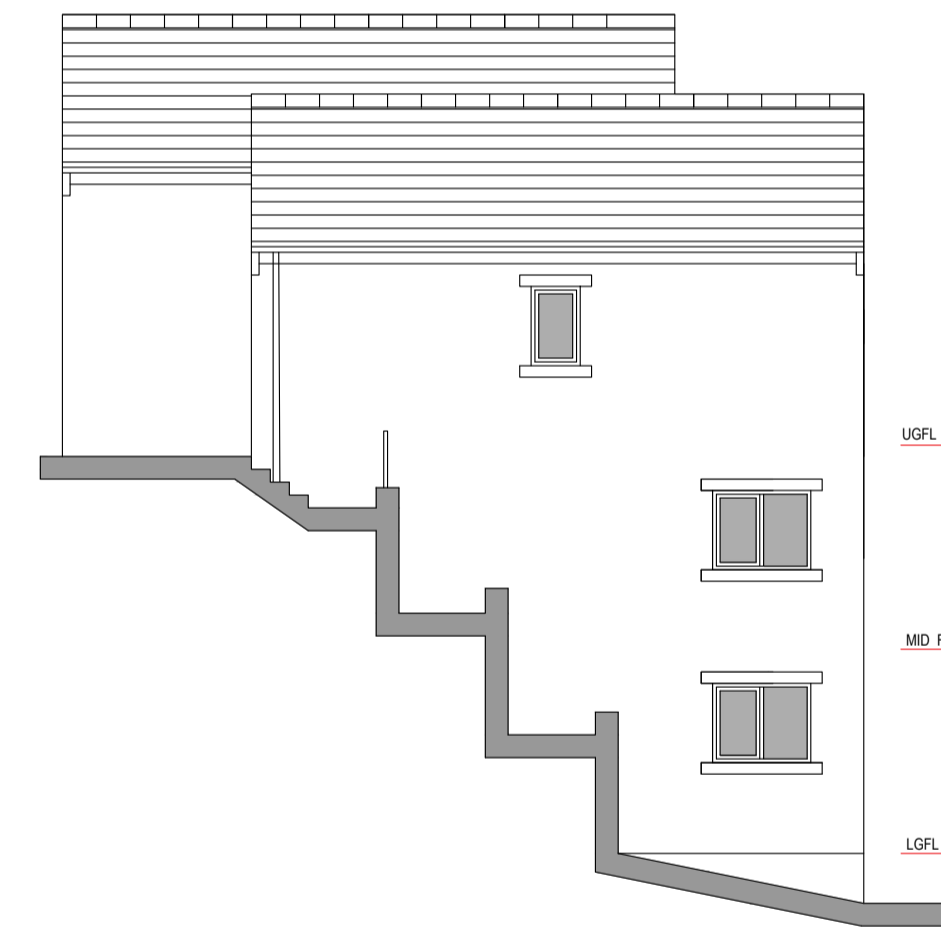

NW ELEVATION  
(PLOT 3)



**NORTHERN  
DESIGN  
PARTNERSHIP**  
Chartered Architects

THE CHAPEL  
MILLMOOR ROAD  
MELTHAM  
HUDDERSFIELD HD9 5JU  
TELEPHONE (01484) 854868  
FAX (01484) 854969

CLIENT			
CREATIVE DEVELOPMENTS			
PROJECT			
RESIDENTIAL DEVELOPMENT UPPER BROW ROAD PADDOCK HUDDERSFIELD HD1 4UP			
DRAWING TITLE			
PLOTS 1-3 PROPOSED ELEVATIONS			
Rev.	Notes	Date	Drawn
A	AMENDED SCHEME	25.10.21	PB
SCALE			
1:100 @ A1		10.20	
PROJECT No.	DRAWING No.	Rev.	
1976	03	A	