



IF IN ANY DOUBT PLEASE ASK THE ARCHITECT FOR CLARIFICATION.
 DO NOT SCALE FROM DRAWING. ALL DIMENSIONS TO BE CHECKED ON SITE.
 THE COPYRIGHT FOR THESE DRAWINGS REMAINS THE PROPERTY OF THE ARCHITECT.
 THEY MUST NOT BE REPRODUCED IN ANY WAY WITHOUT THE ARCHITECT'S PRIOR
 WRITTEN CONSENT.

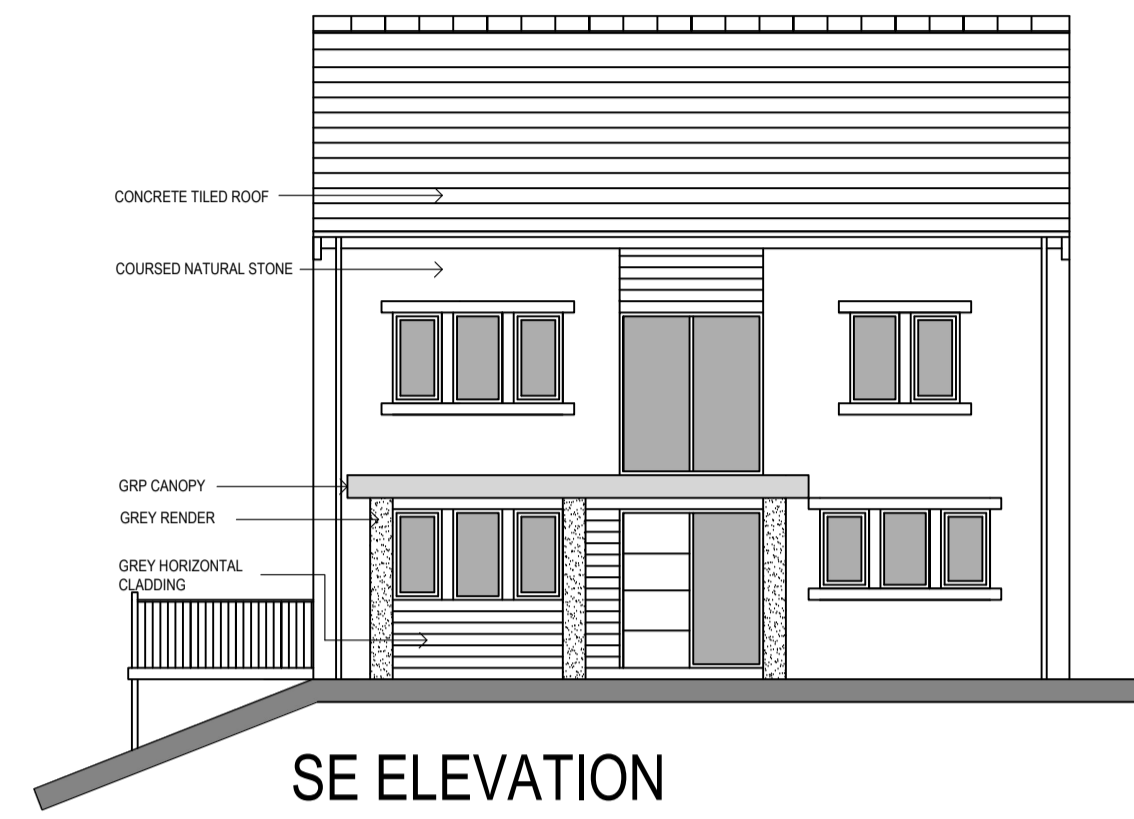

SE ELEVATION

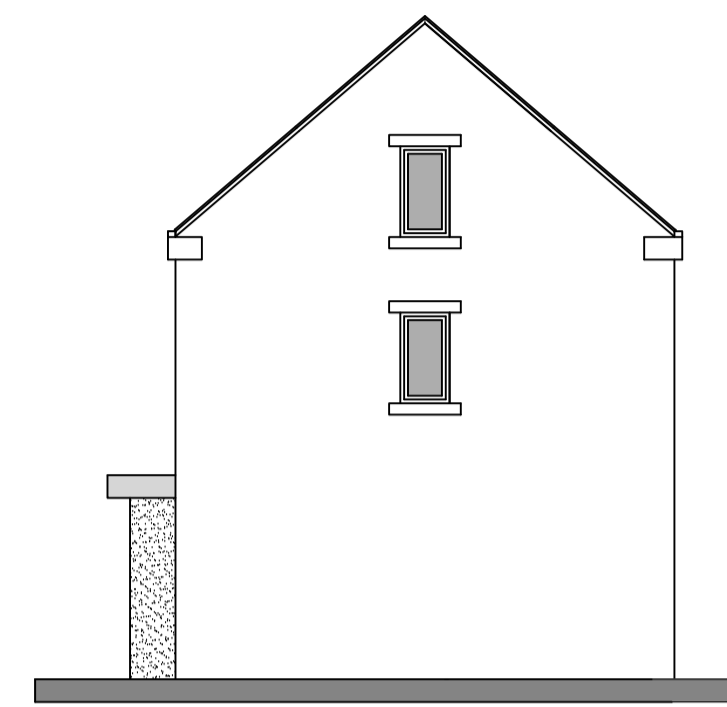


NE ELEVATION




NW ELEVATION




SW ELEVATION

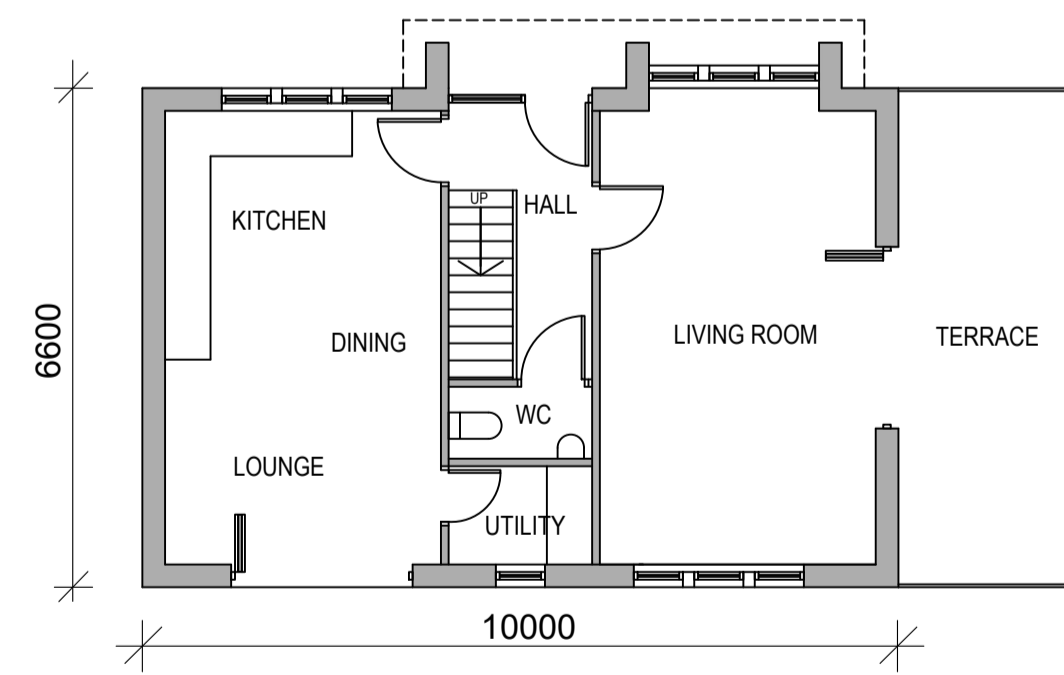

GROUND

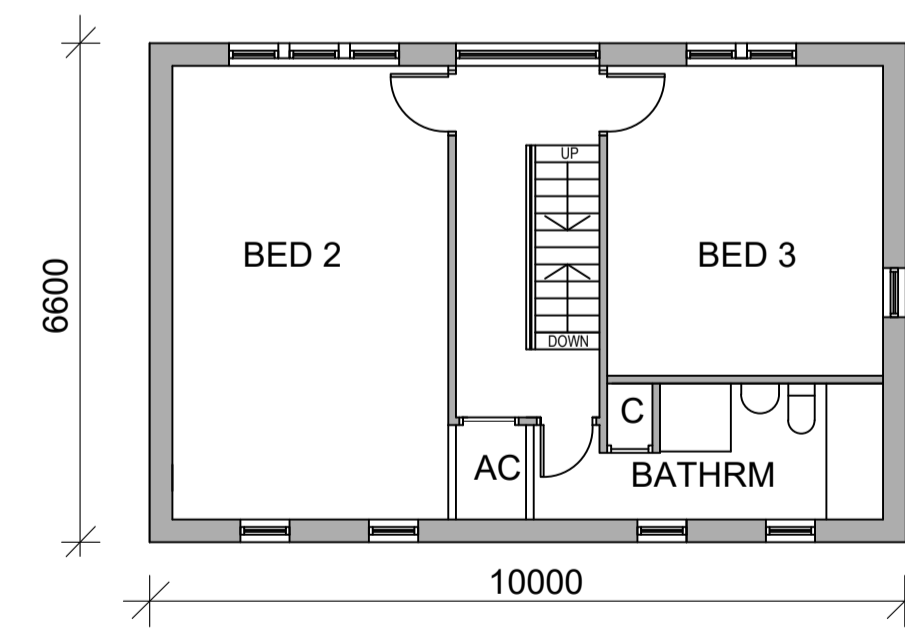


FIRST

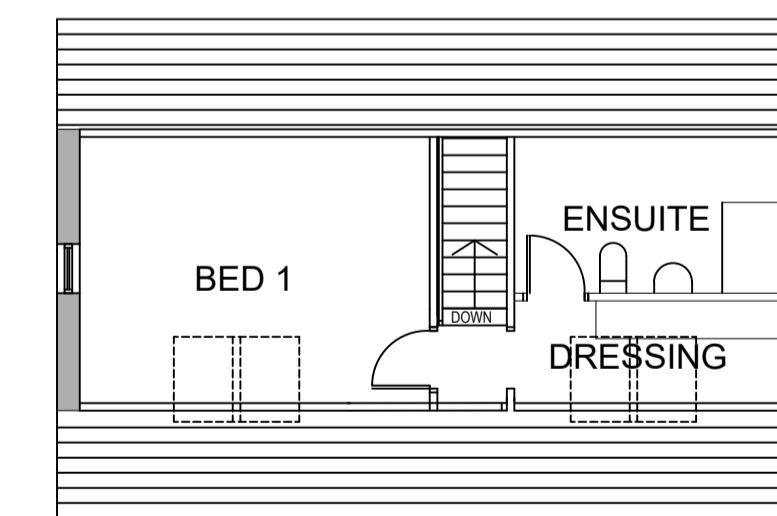

ATTIC

PLOT FIVE



**NORTHERN
 DESIGN
 PARTNERSHIP**
 Chartered Architects

THE CHAPEL
 MILLMOOR ROAD
 MELTHAM
 HUDDERSFIELD HD9 5JU
 TELEPHONE (01484) 854868
 FAX (01484) 854969

CLIENT
 CREATIVE DEVELOPMENTS

PROJECT
 RESIDENTIAL DEVELOPMENT
 UPPER BROW ROAD
 PADDOCK
 HUDDERSFIELD HD1 4UP

DRAWING TITLE
 PLOT 5
 PROPOSED PLANS AND ELEVATIONS

Rev.	Notes	Date	Drawn
A	ROOF PITCH LOWERED AND INTERNAL LAYOUTS REVISED	10.21	PB

SCALE 1:100 @ A1 10.20 PB

PROJECT No.	DRAWING No.	Rev.
1976	05	A