



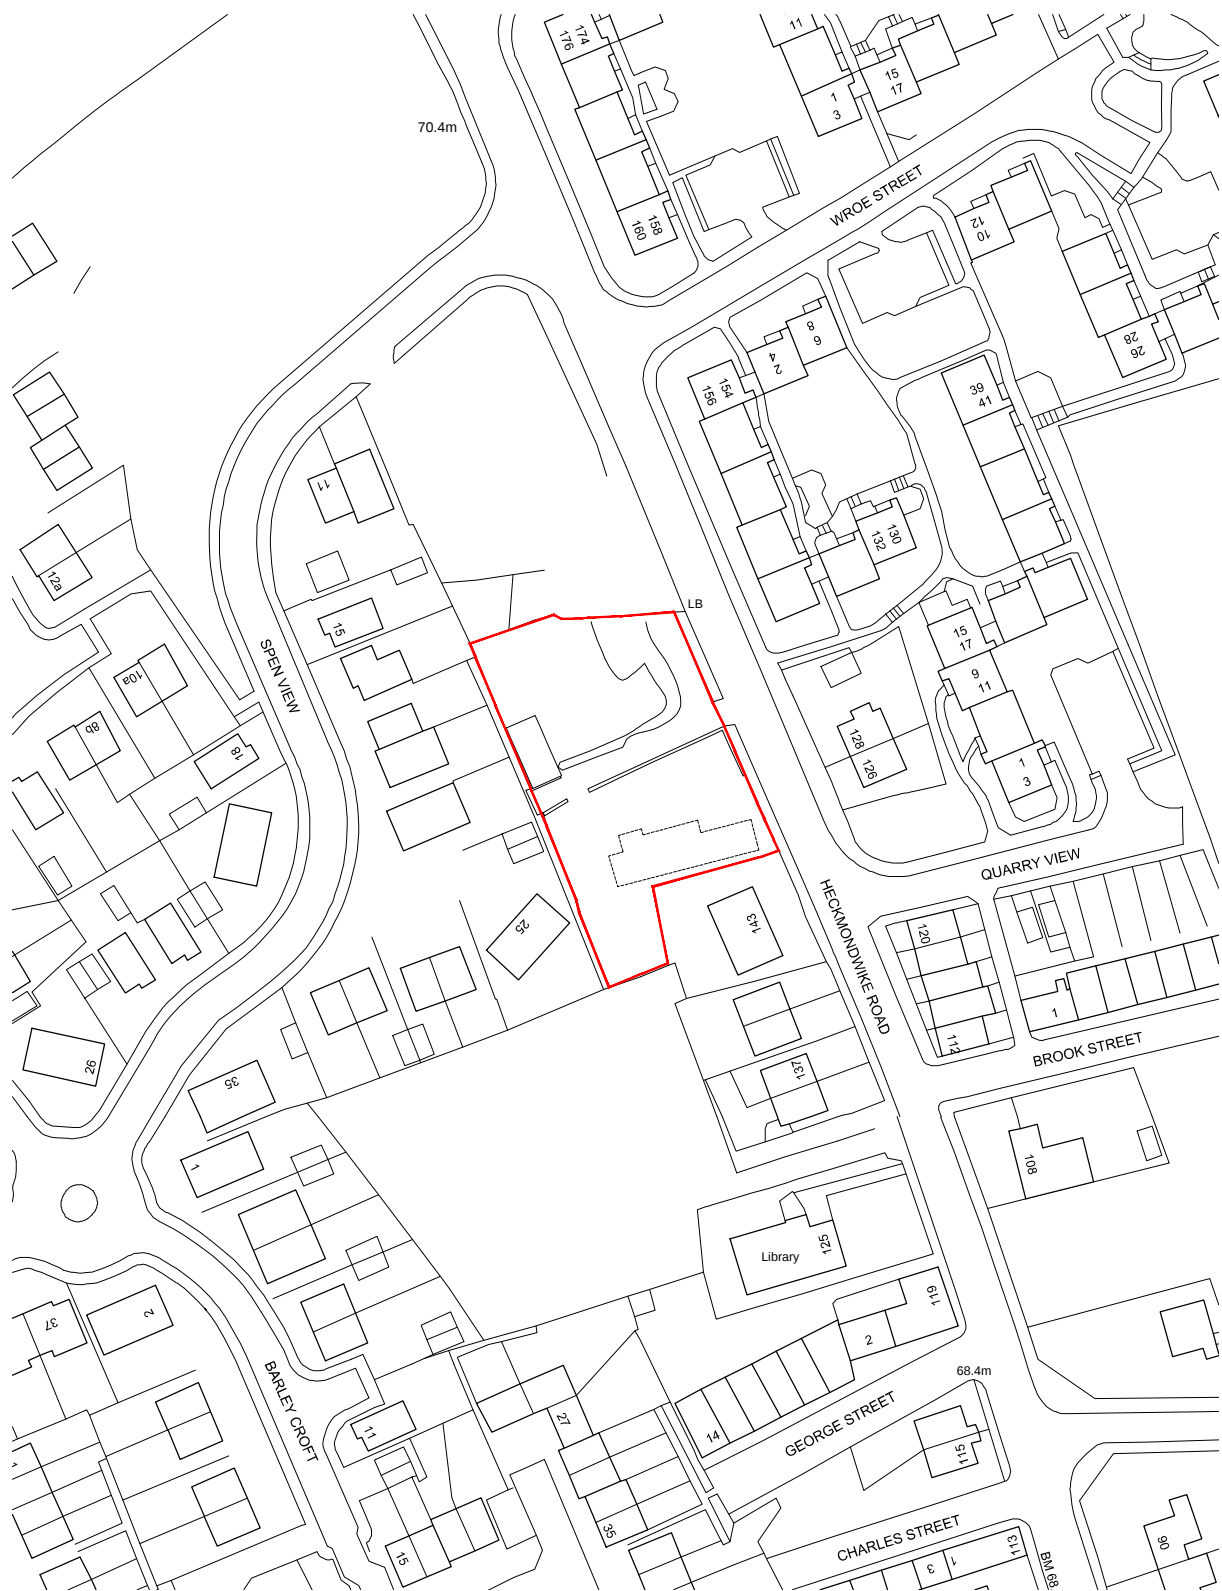

Drawings based on Ordnance Survey (Streetwise License No 100047474)

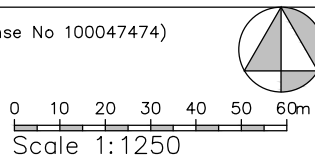

Project	Proposed residential development of 6 dwellings at Heckmondwike Road
Client	LGS Construction, 4A Tateley Lane, Gawthorpe, Ossett WF5 9RG
Dwg Title	(20806)0_Location Plan
Scale	1:1250 @ A4
Date	Jun 20