




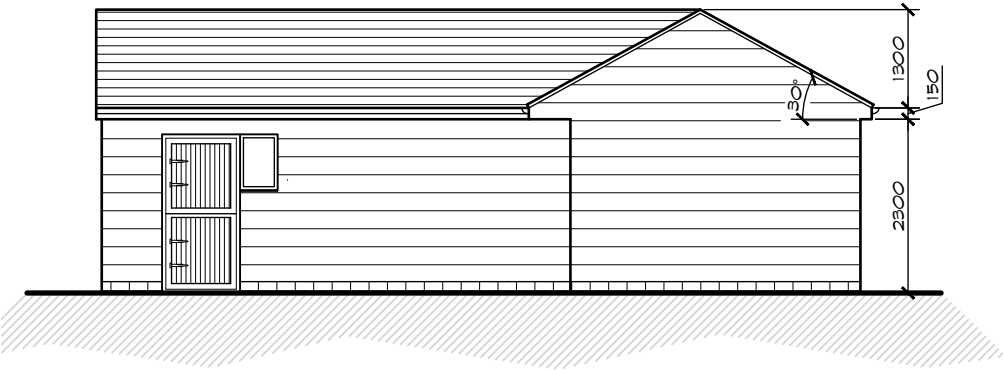


Front Elevation

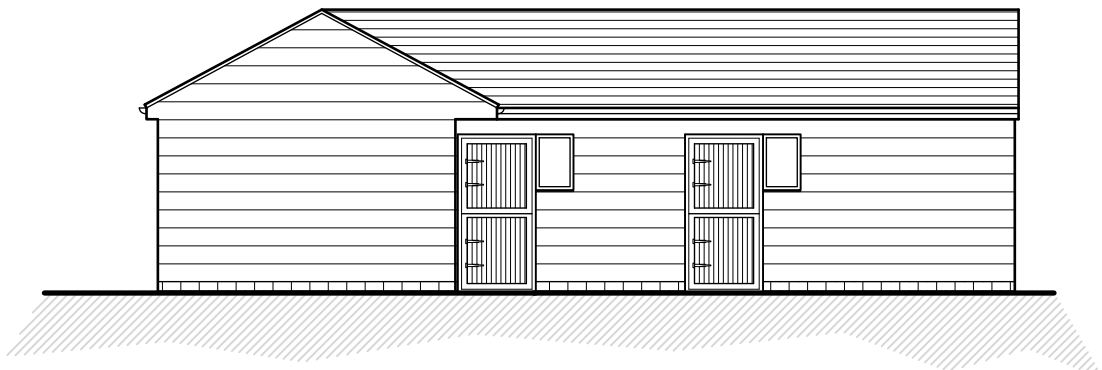


Side Elevation

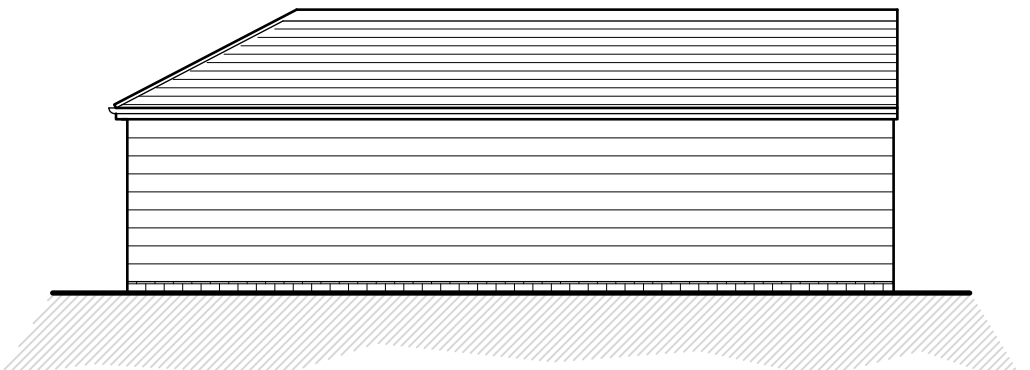

Rear Elevation

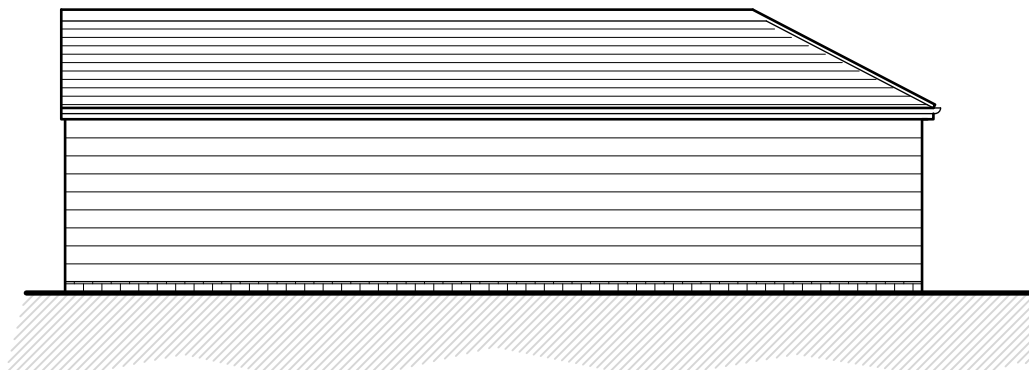

Side Elevation

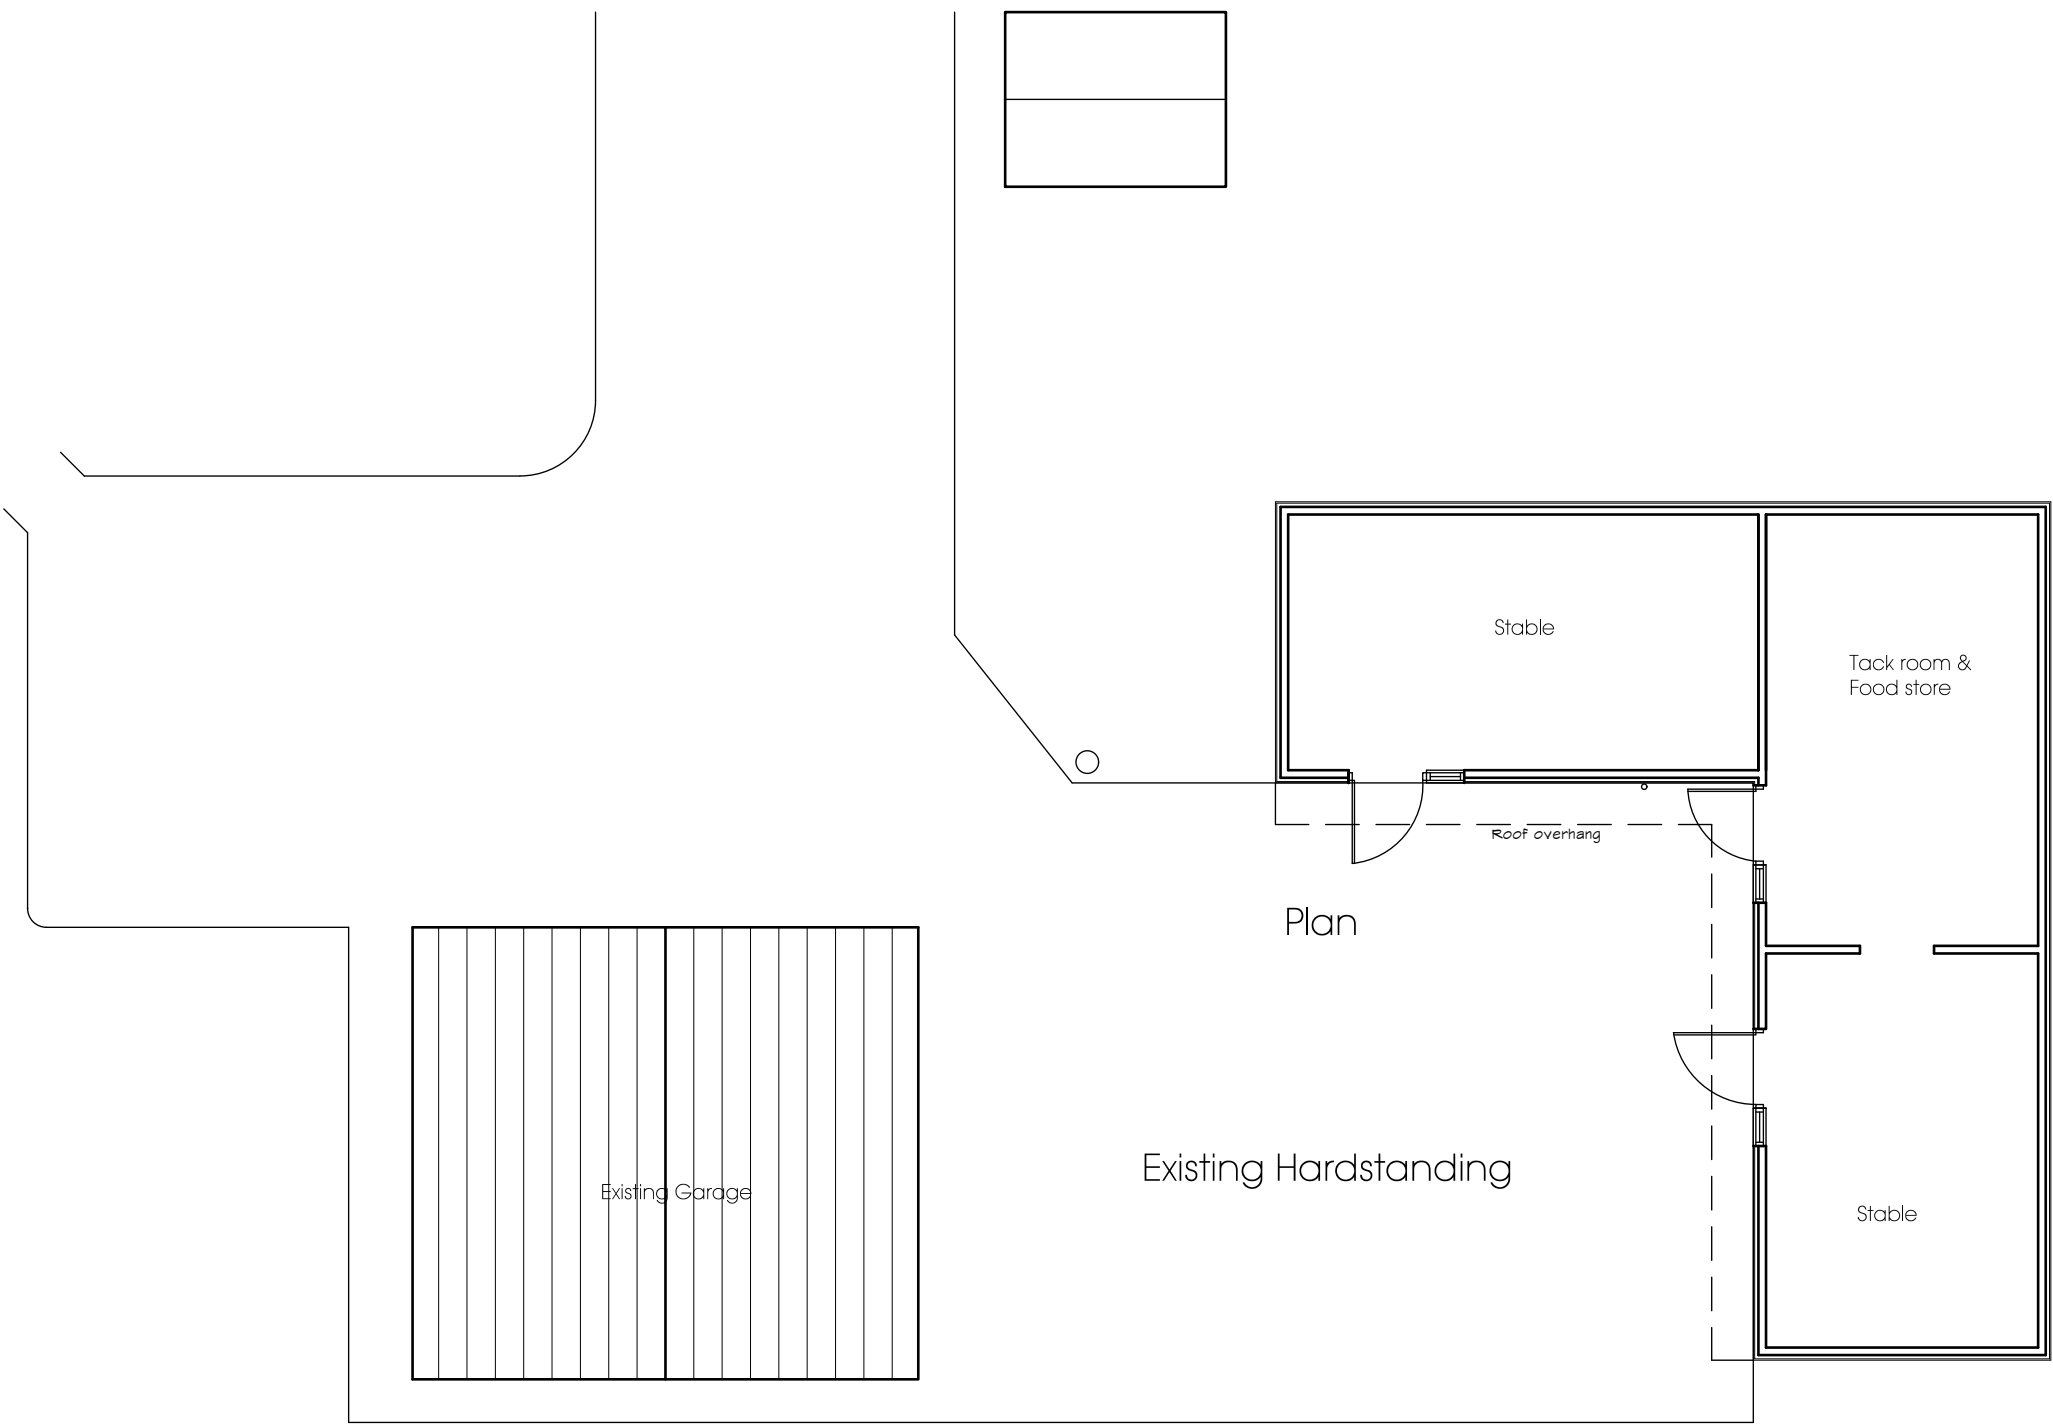

WORK IN PROGRESS

P01	Preliminary Issue	12.04.21	ED	-JR
Rev	Description	Date	By	Rvw

Proposed Relatives Annex

at Primrose Farm
Crossley Lane
Mirfield

for Mr A. Shaw

Farrar Bamforth Associates Ltd.
Architectural Consultants

51 Trinity Street, Huddersfield, HD1 4DN
Tel: (01484) 424008 Fax: (01484) 512305
E-mail: design@farrarbamforth.co.uk
Website: www.farrarbamforth.co.uk

Plans and Elevations as Existing

Project	Originator	Zone	Level	Type	Role	Number	Revision
21D12	FBA	ZZ	XX	DR	A	0201	P01
Drawn	Date	Suitability	Revision	Status	Scale	at A2	
GC	Apr 21	S0	Preliminary		1	: 100	

This document is © Farrar Bamforth Associates Ltd. Drawing measurements shall not be obtained by scaling. Setting out dimensions are to face of structure. Verify all dimensions prior to construction or product manufacture. Immediately report any discrepancies on this document to Farrar Bamforth Associates Ltd. This document shall be read in conjunction with associated models, specifications and related consultants documents.