


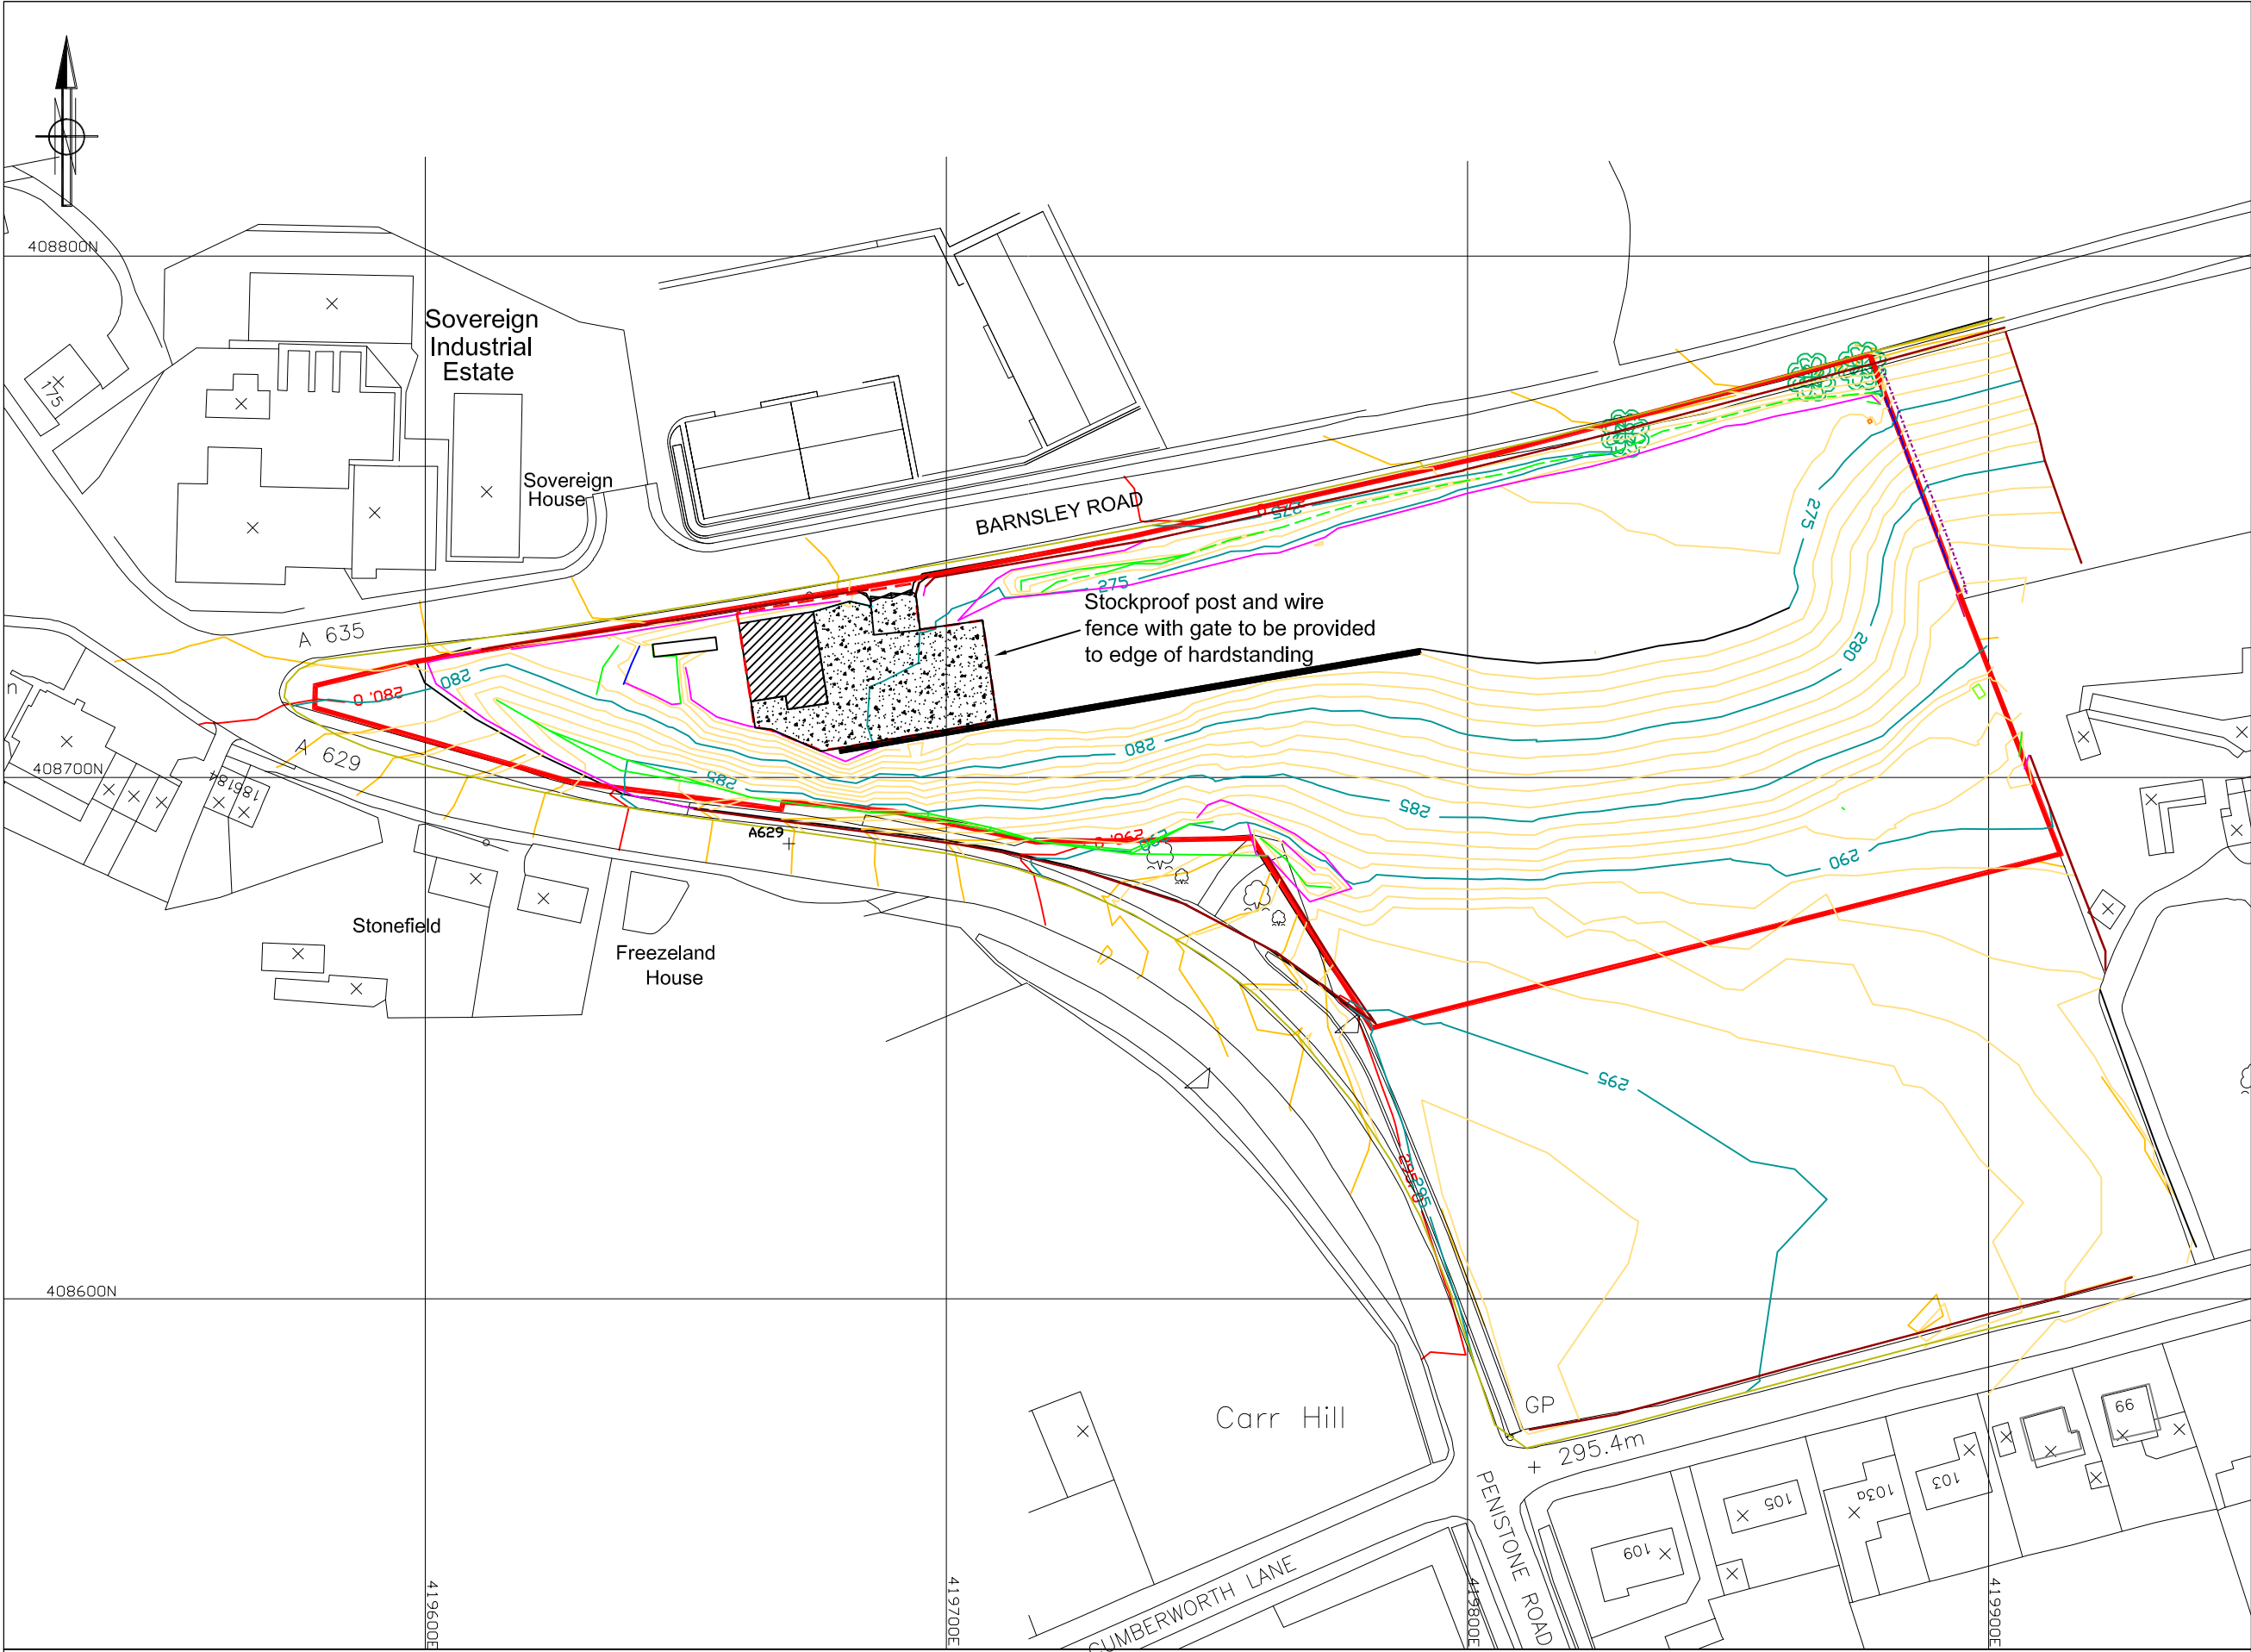

MWP

PLANNING

Minerals and Waste Planning
Environmental Permitting
Quarry Consultant

10 Dobroyd, Shepley, Huddersfield HD8 8AU
Tel: 01484 604026 Mobile: 07794 597515
cjb@mwplanning.co.uk www.mwplanning.co.uk

TITLE

RESTORATION SCHEME

CLIENT

PMW Quarries Ltd

SITE

Carr Hill Quarry
Shepley, Huddersfield

DATE

15/07/2019

DRAWN BY

CJB

CHECKED BY

CJB

DRAWING NO

10158A/01BC

SCALE

1:1250 @ A3

REV	AMENDMENT	DATE
B	Amend Garage/Hardstanding Layout	29/03/2021
C	Amend Legend	20/05/2021

This drawing and the information contained therein is issued in confidence and is the copyright of MWP Planning. Disclosure of this information to third parties without permission is forbidden as is copying or replication.

LEGEND

Consolidated Boundary of
Planning Permissions
1987/05723 and 2000/90671

Gabion Wall

Reproduced from the Ordnance Survey Map with the permission of the Controller of Her
Majesty's Stationery Office Crown Copyright Reserved. Licence No. ES 100046169