



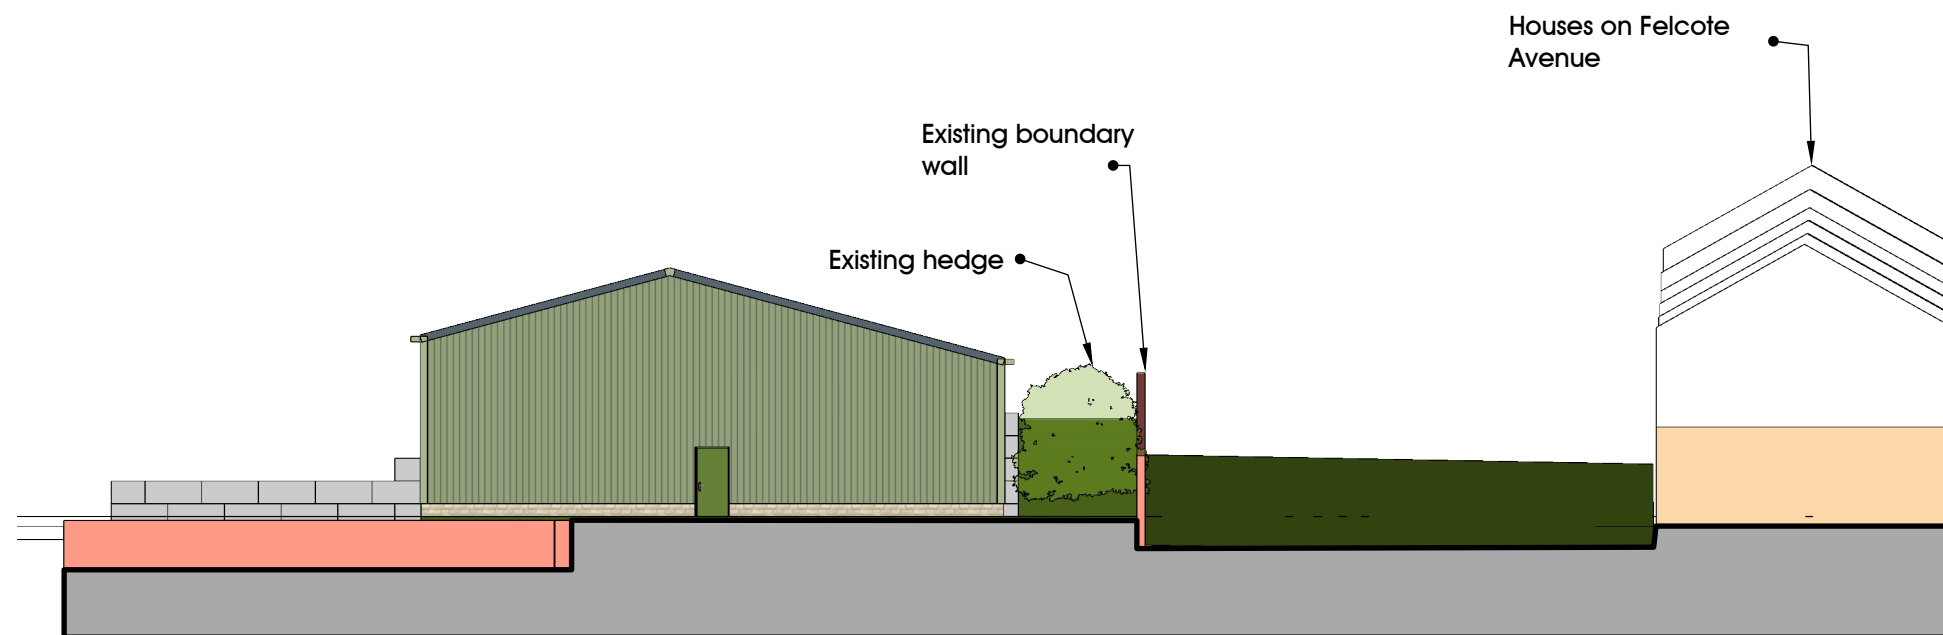

SECTION A-A THROUGH SITE 1:200

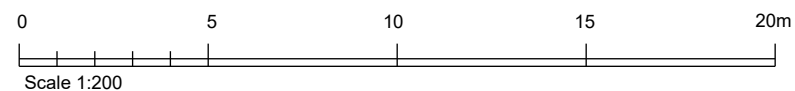

GHP
Architects

GHP Architects

Empire House,
Mulcture Hall Road,
Halifax, HX1 1SP
01422 207172
ghp@ghparchitects
www.ghparchitects.com

Drawing

Proposed Section

Client

**J Myers Historic Vehicle
Collection**

Project

Proposed Vehicle Storage Building

Address

**Sands House, Greenhead Avenue
Dalton, Huddersfield HD5 8EA**

Feb 2021

Scale: 1:200

Job

20:538

P

302

-