


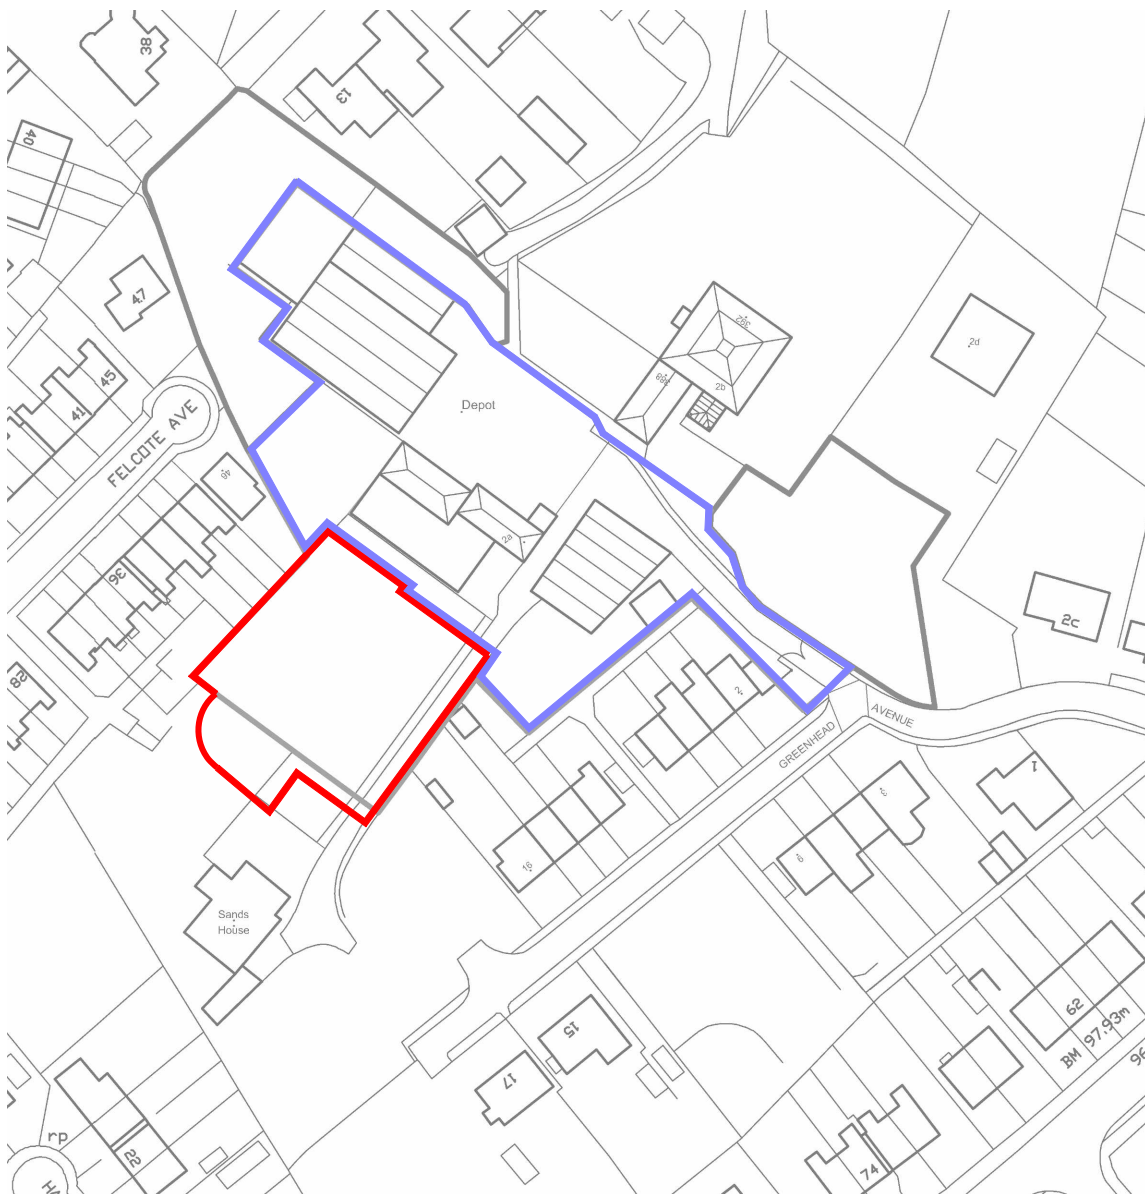

Client:
John Myers Historic Vehicle Collection

Project:
Proposed Vehicle Storage Building

Address:
Sands House
Greenhead Avenue
Dalton
Huddersfield HD5 8EA

Drawing:
Location Plan

Date: April 2021

Scale: 1:1250 @ A4

Job Ref:

20-538

Drawing No:

P

Rev:

00

-

www.ghparchitects.com

Empire House, Mulcture Hall Road, Halifax, West Yorkshire, HX1 1SP
Tel: 01422 207172

E-mail: ghp@ghparchitects.com

RIBA 
Chartered Practice